

PARENT PARCEL: 12-00-046-000-020

CHILD PARCEL: 12-00-046-630-001

STARTING POINT: XXXXXX



14-02927-A

ADD TO DUPLICATE


12-00-046-630-001

10 X 10

API# 34093212570

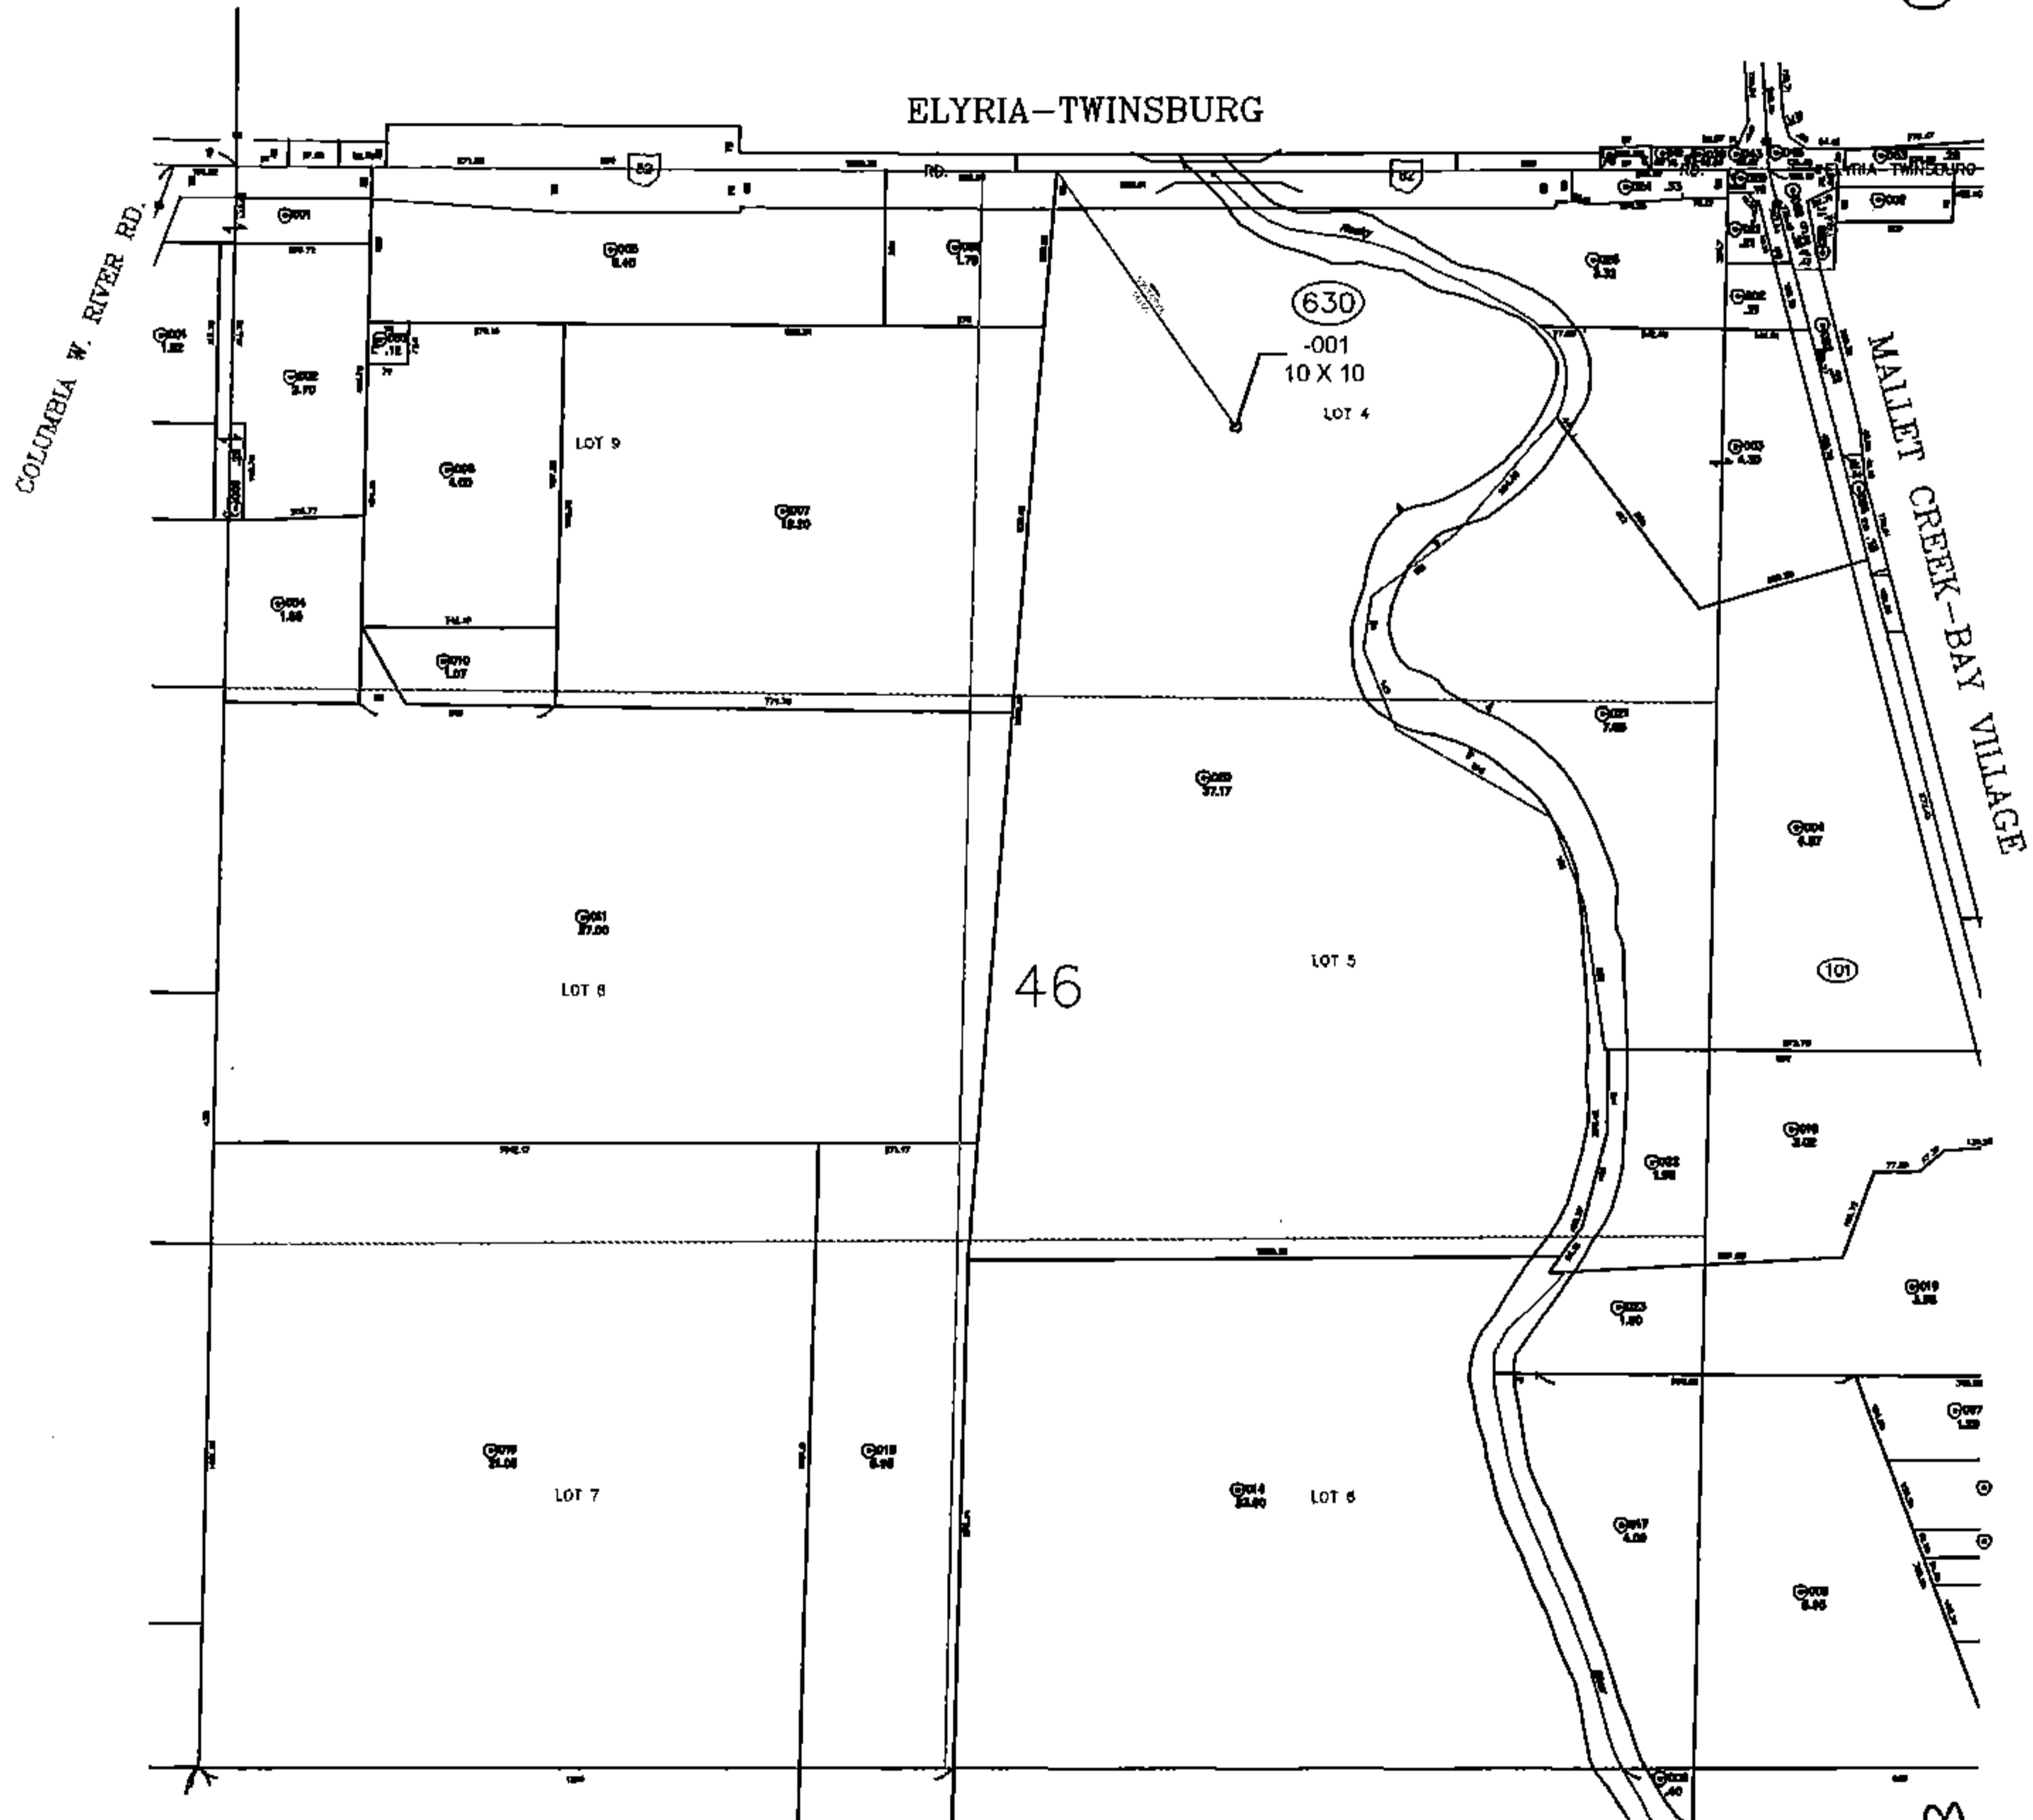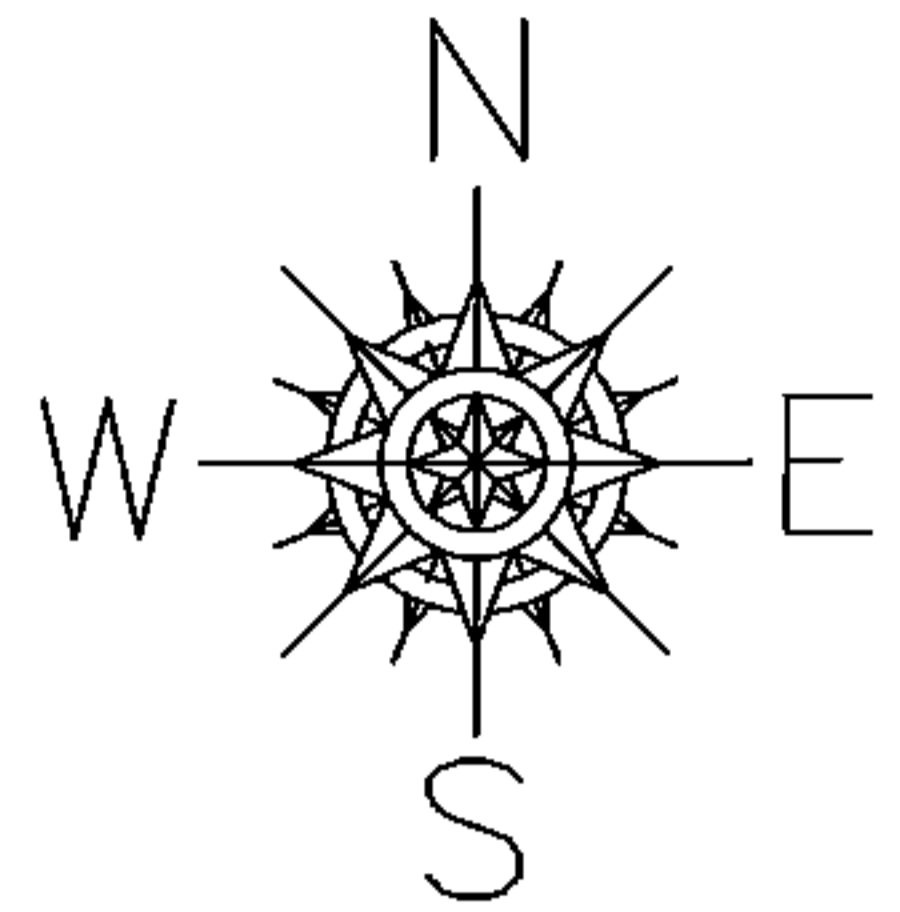

4/12/16

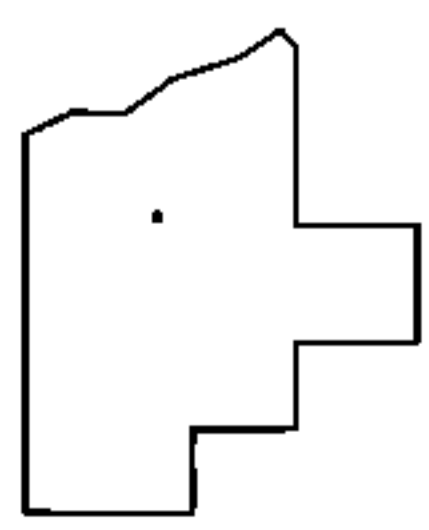

SPLITS/DEEDS PROCESSED

LORAIN COUNTY TAX MAP DEPARTMENT
226 MIDDLE AVE. ELYRIA, OHIO

SURVEYED BY: NA
CLOSURE: NA
MAP PAGE(S): 12-00-046
APPROVED BY: TJS DATE: 4/18/14
SCALE: 1" = 500 PRIOR INSTRUMENT: NA