

PARENT PARCEL: 12-00-043-000-072

CHILD PARCEL: 12-00-043-630-001

STARTING POINT: XXXXXX



14-02929-A

ADD TO DUPLICATE

12-00-043-630-001

10 X 10

API# 34093212350

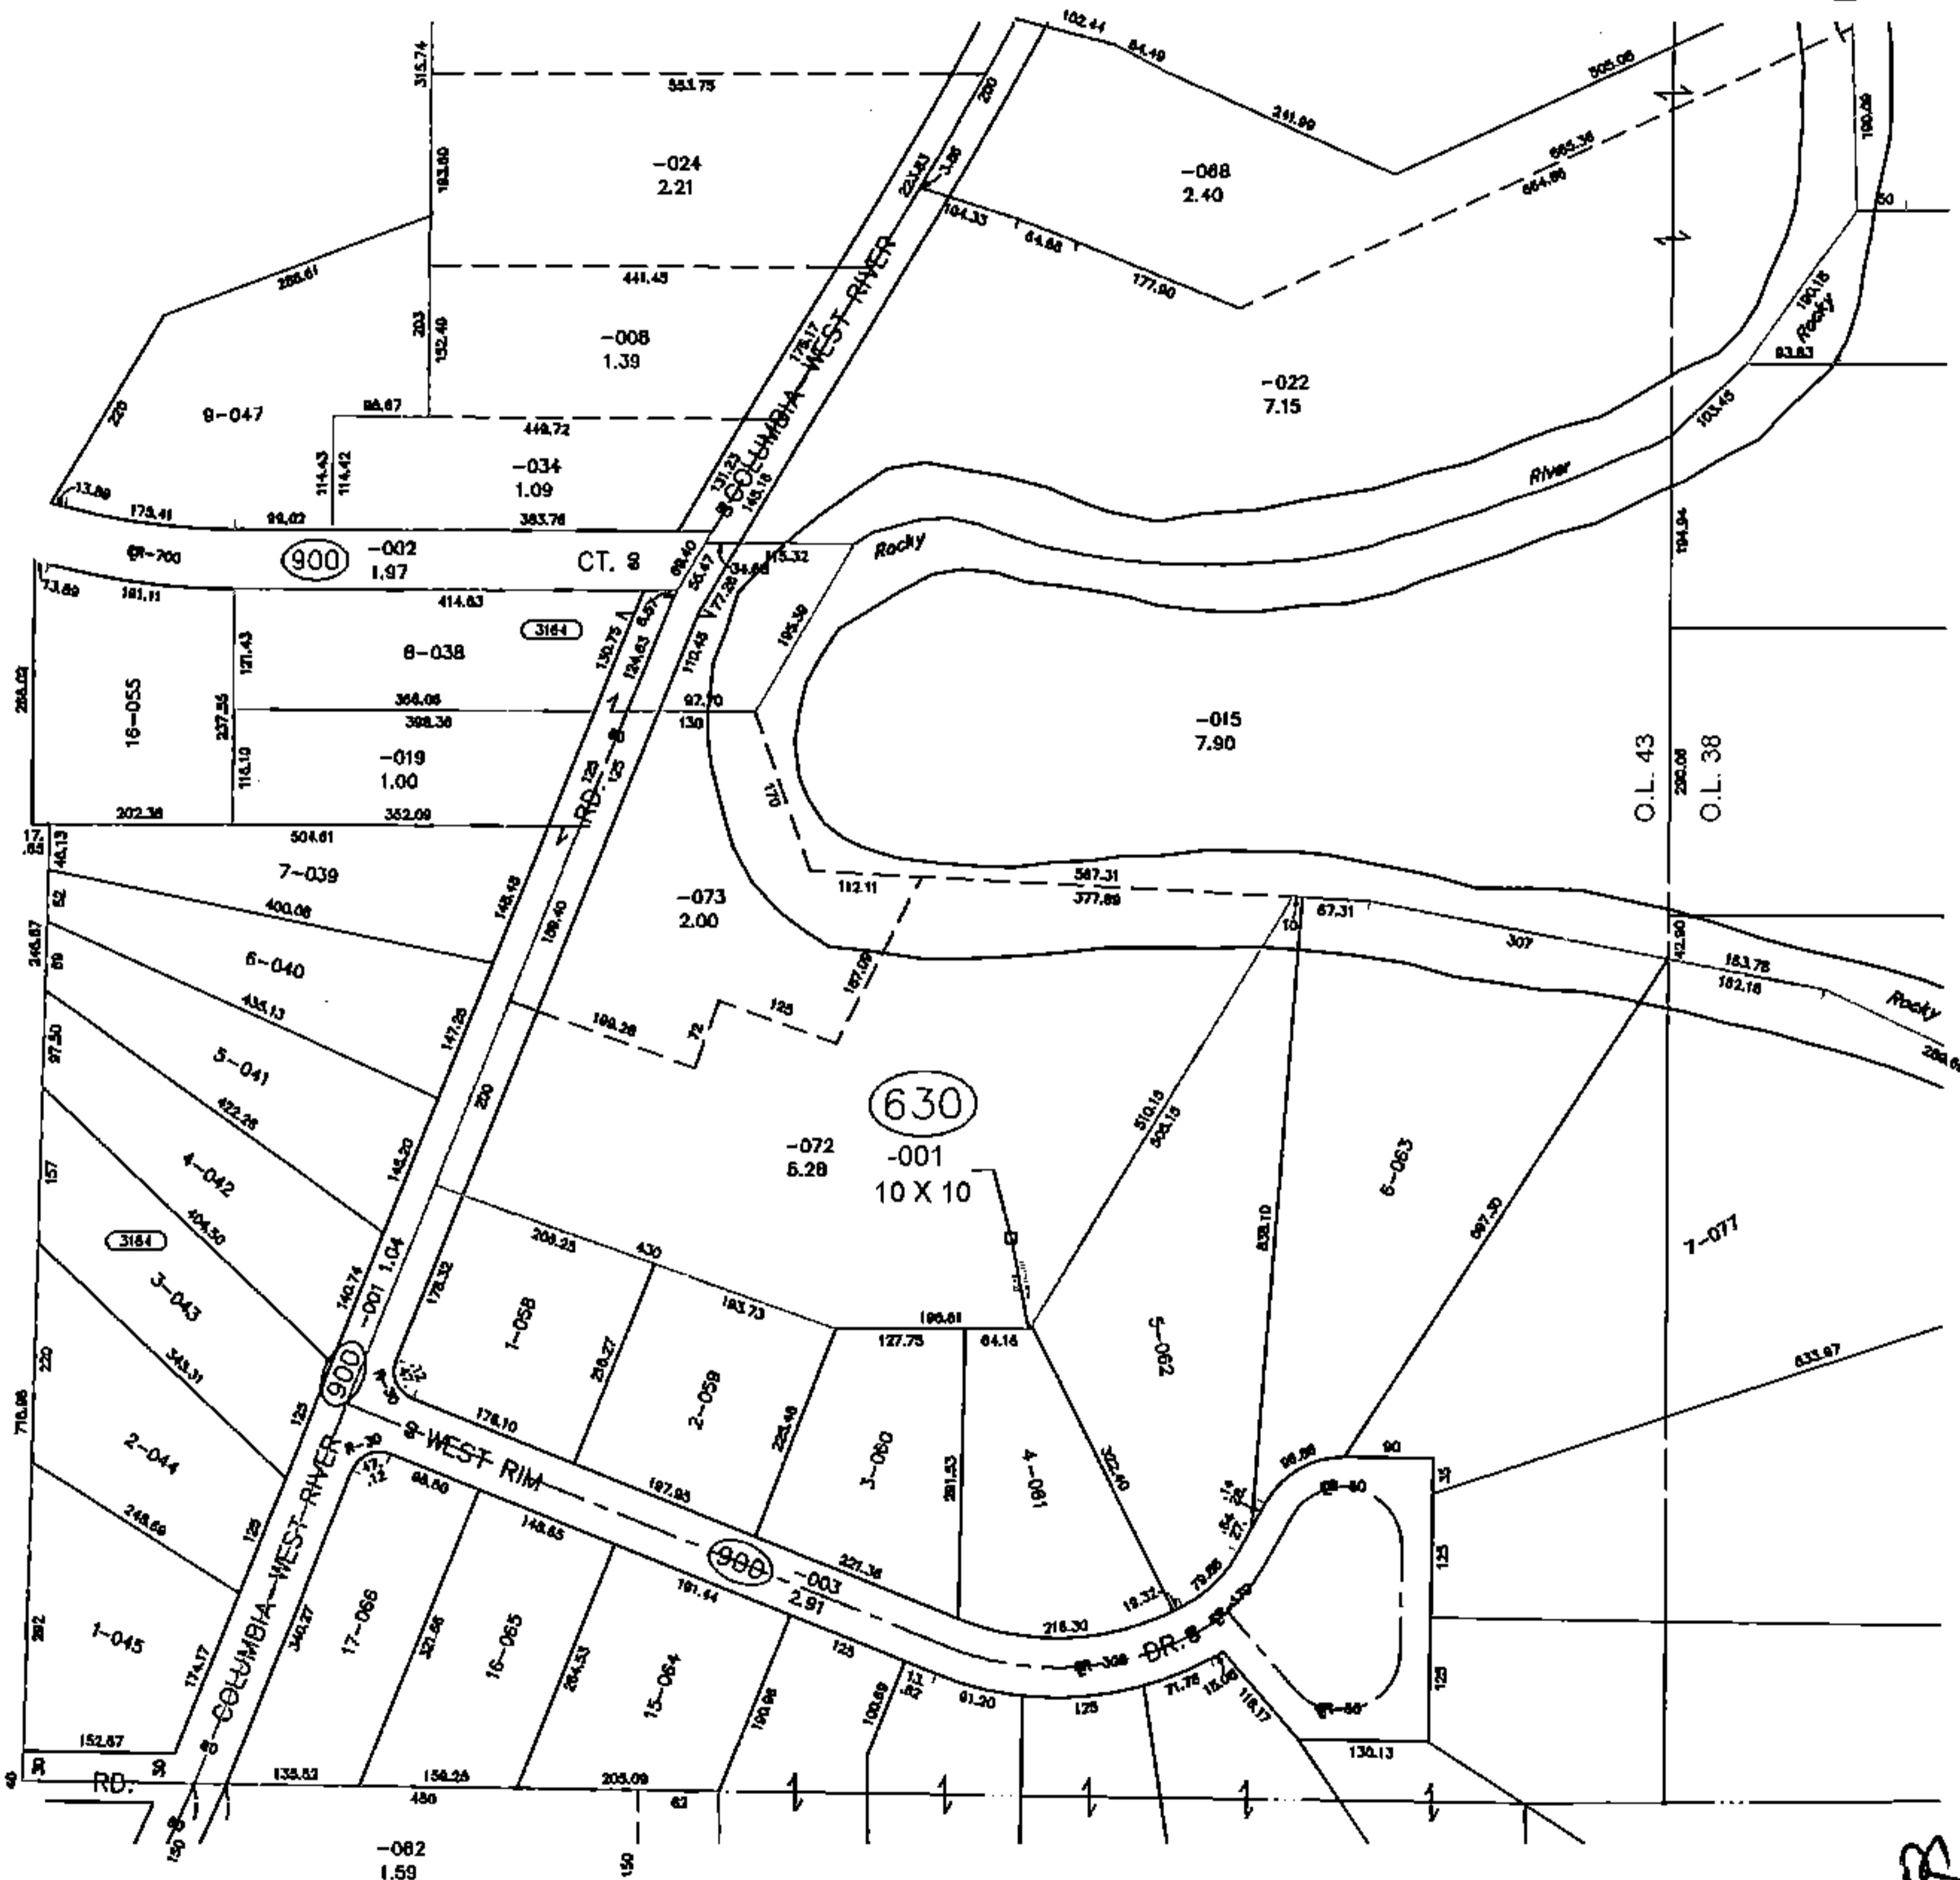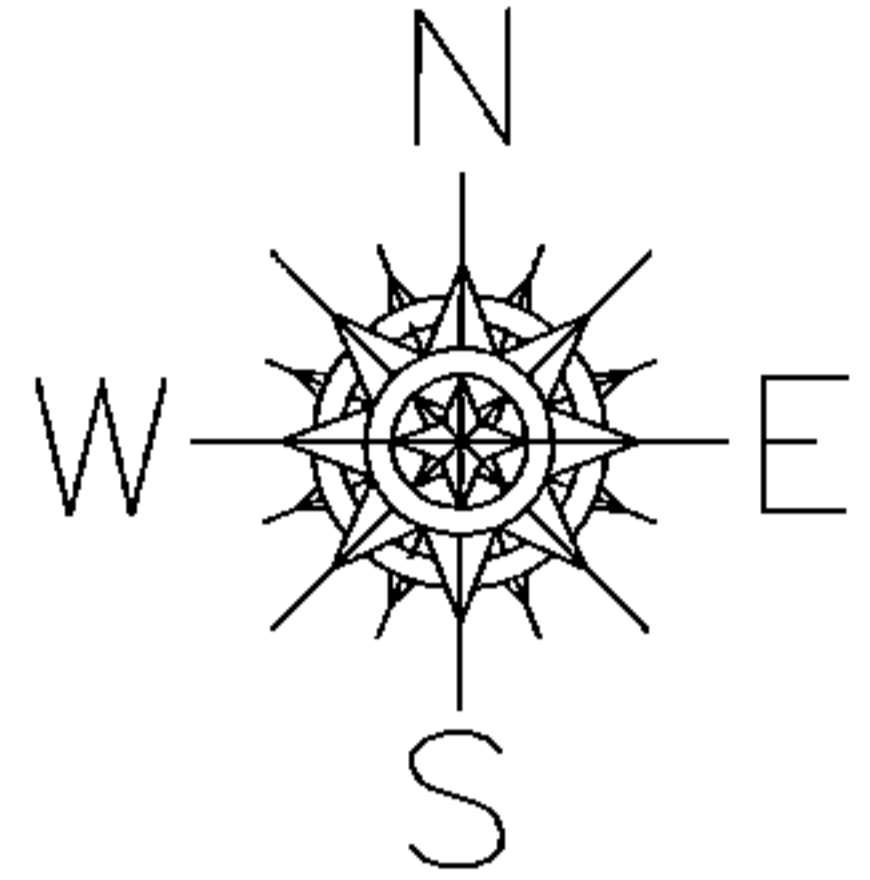

4/11/16

SPLITS/DEEDS PROCESSED

LORAIN COUNTY TAX MAP DEPARTMENT
226 MIDDLE AVE. ELYRIA, OHIO

SURVEYED BY: NA

CLOSURE: NA

MAP PAGE(S): 12-00-043

APPROVED BY: TJS DATE: 6/13/14

SCALE: 1"= 300 PRIOR INST.: NA