




PARENT PARCEL: 18-00-027-106-030, -031, -034, -035, -049, -062, -064, -065, -077, -078

PARENT PARCEL: 18-00-027-106-082, -083, -084, -088, -091

CHILD PARCEL: 18-00-027-106-092 & -093

STARTING POINT: MON. BOX, CL OF W. HERRICK AVE. & CL OF S. MAIN ST.

11-02950

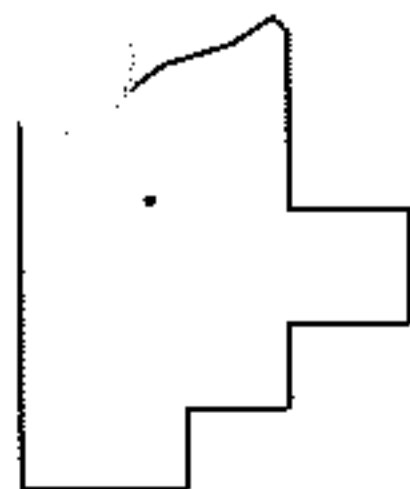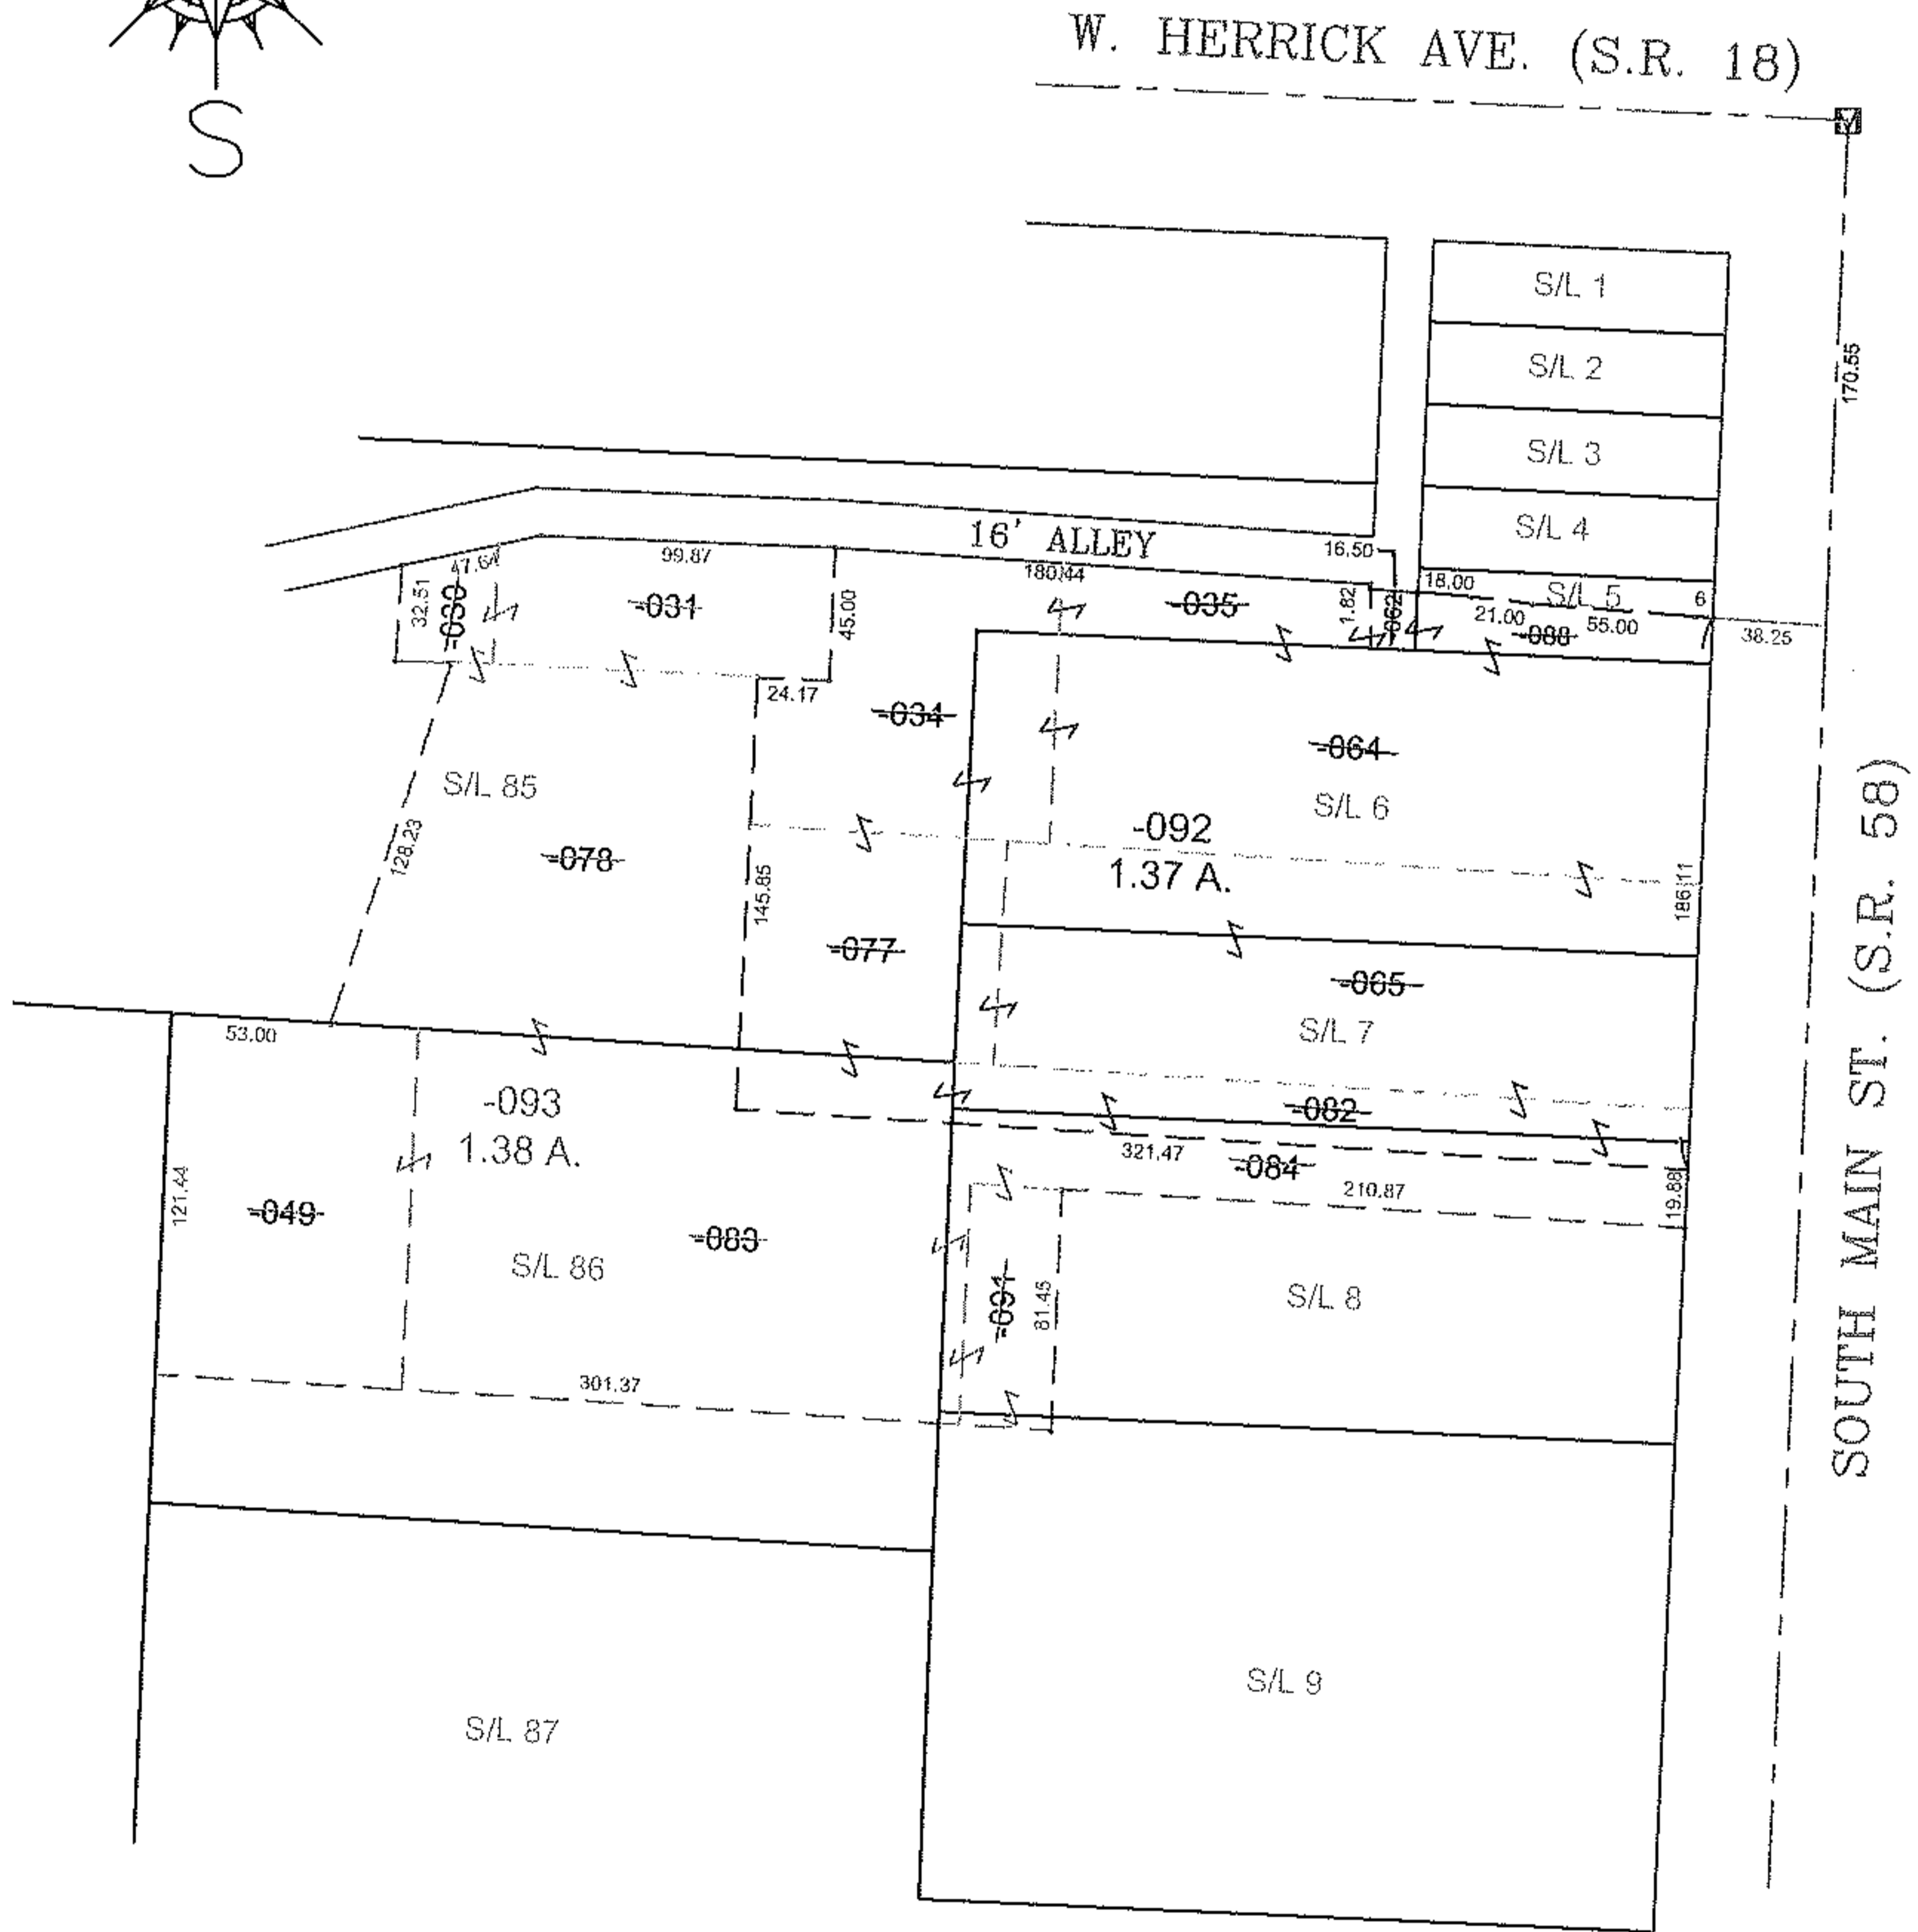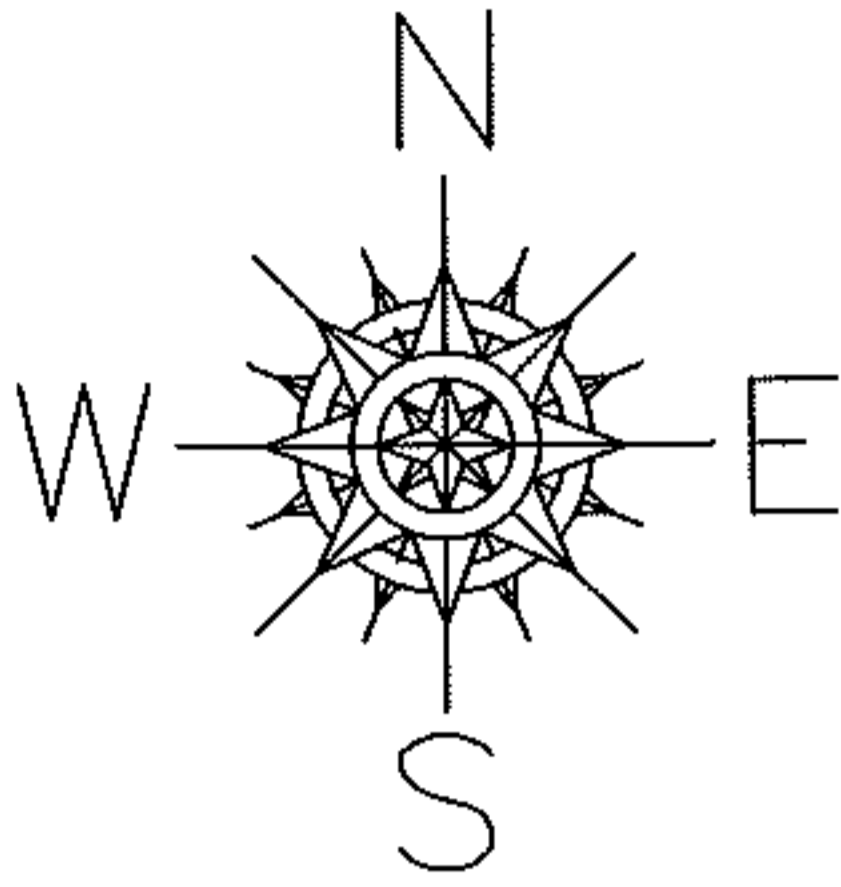

SPLITS/DEEDS PROCESSED

LORAIN COUNTY TAX MAP DEPARTMENT
226 MIDDLE AVE. ELYRIA, OHIO

SURVEYED BY: THOMAS A. SIMON

CLOSURE: 0.01 : 10,000

MAP PAGE(S): 18-00-027-B

APPROVED BY: TJS DATE: 9/30/11

SCALE: 1"= 100 PRIOR INST.: 20070235265