
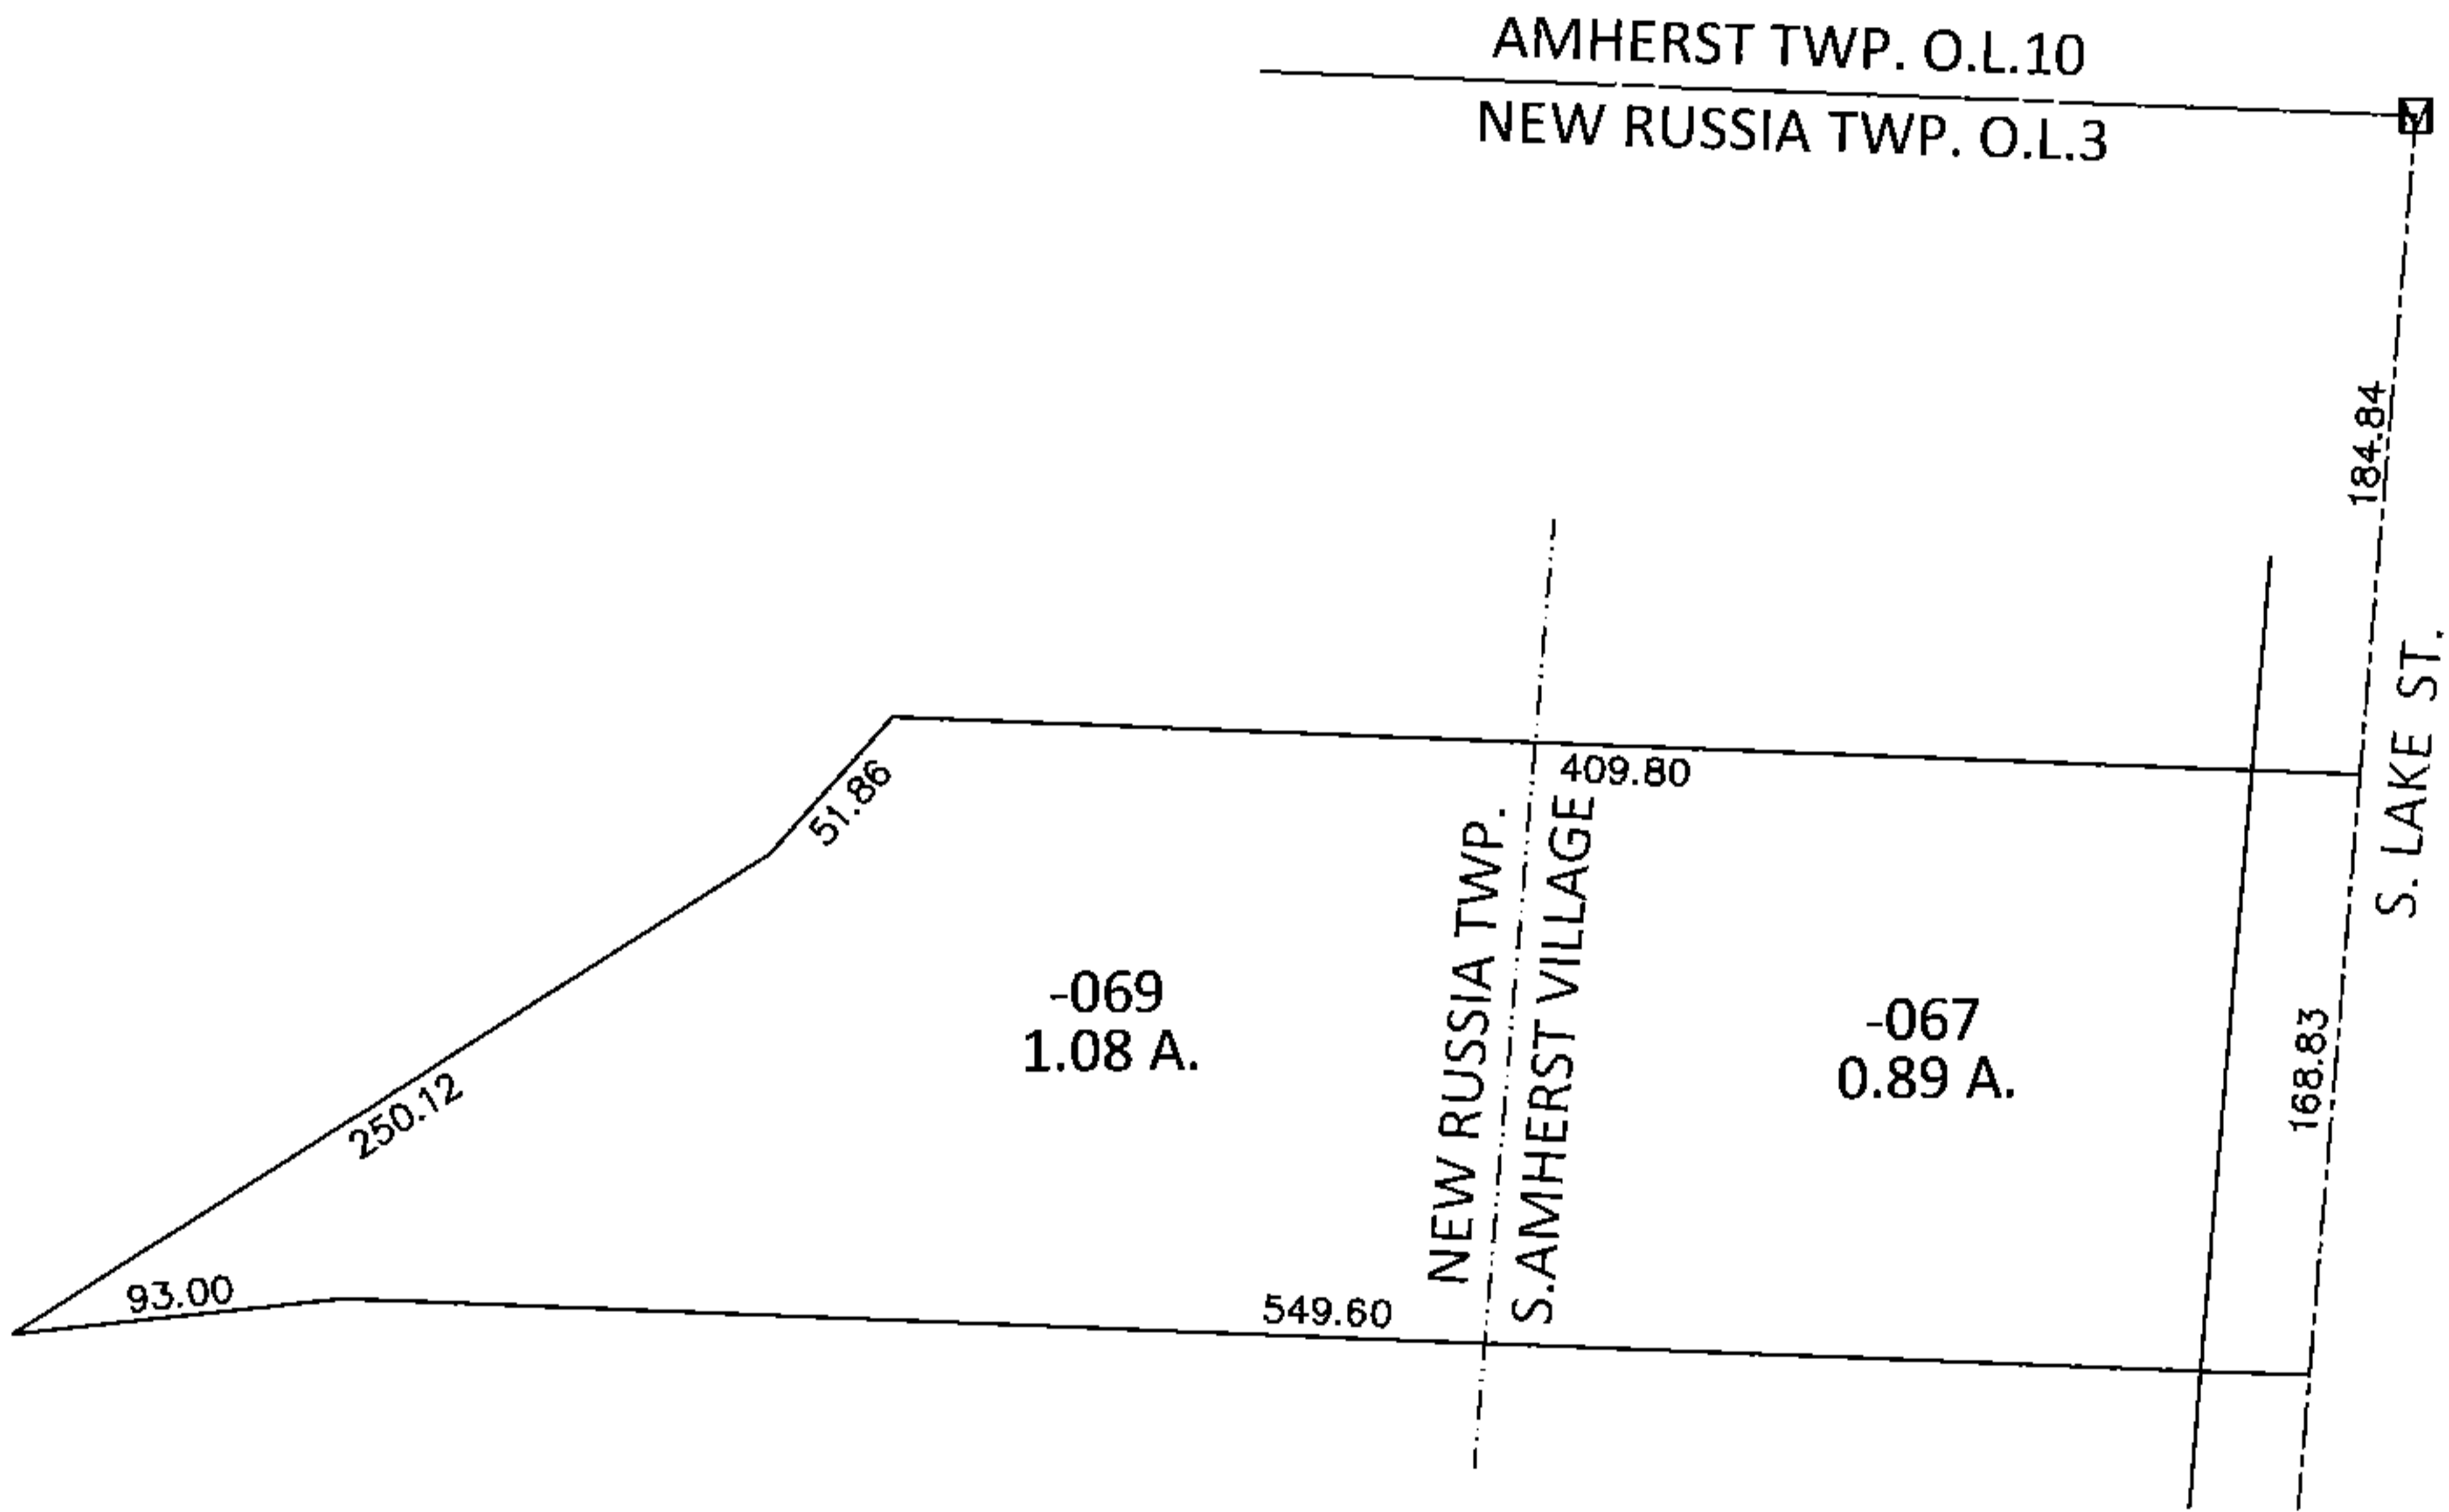


PARENT PARCEL: 09-00-003-101-067, -069


CHILD PARCEL: _____

STARTING POINT: AT A MON BOX AT THE INTERSECTION OF C/L OF S.LAKE ST. AND NORTH LINE OF O.L.3

14-02953-D

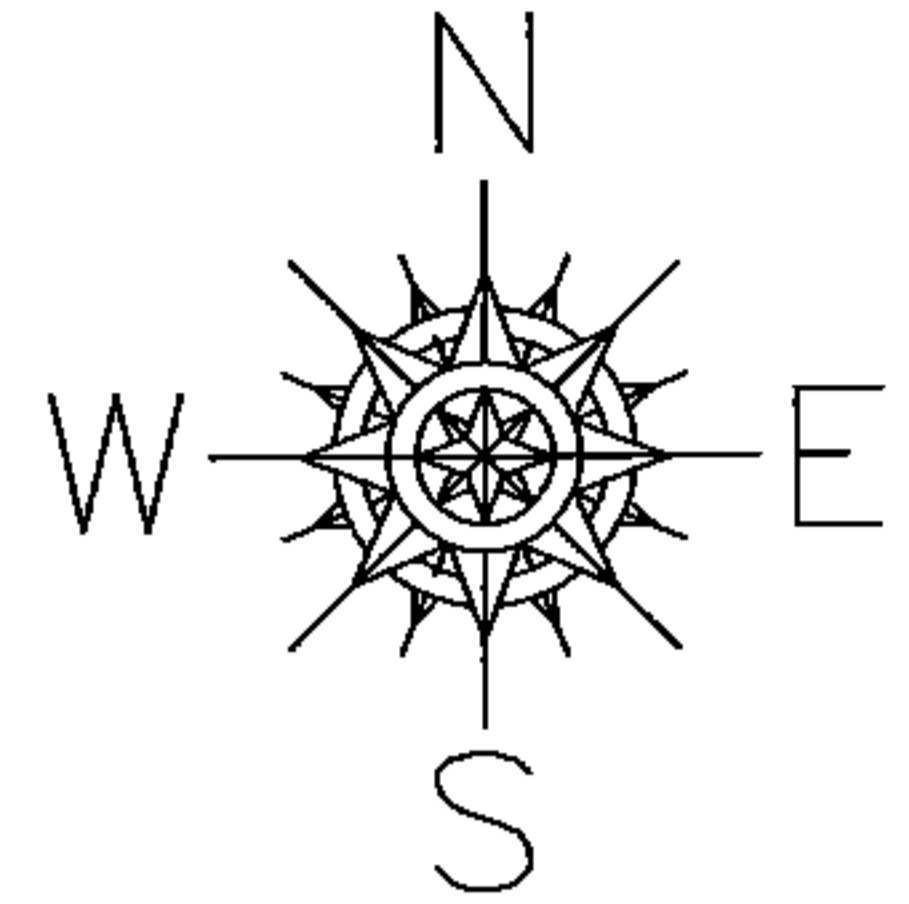

NO MAP CHANGES

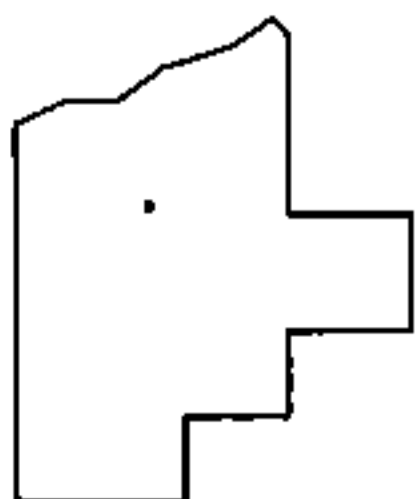

SPLITS/DEEDS PROCESSED

LORAIN COUNTY TAX MAP DEPARTMENT
226 MIDDLE AVE. ELYRIA, OHIO

SURVEYED BY: DALE R. HAYWOOD

CLOSURE: .01:10,000

MAP PAGE(S): 9-00-003-A

APPROVED BY: RRM DATE: 6-4-14

SCALE: 1"= 100 PRIOR INST.: 20130490933