

PARENT PARCEL: ADD TO DUPLICATE

CHILD PARCEL: 10-00-006-900-008

STARTING POINT: XXXXXX




14-02956-A

ADD TO DUPLICATE

10-00-006-900-008

0.47 A.

PER PLAT VOL. 20 PG. 10

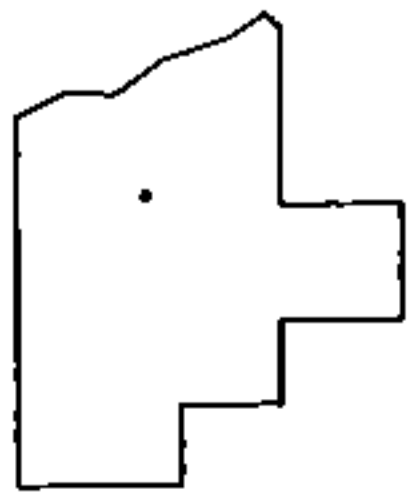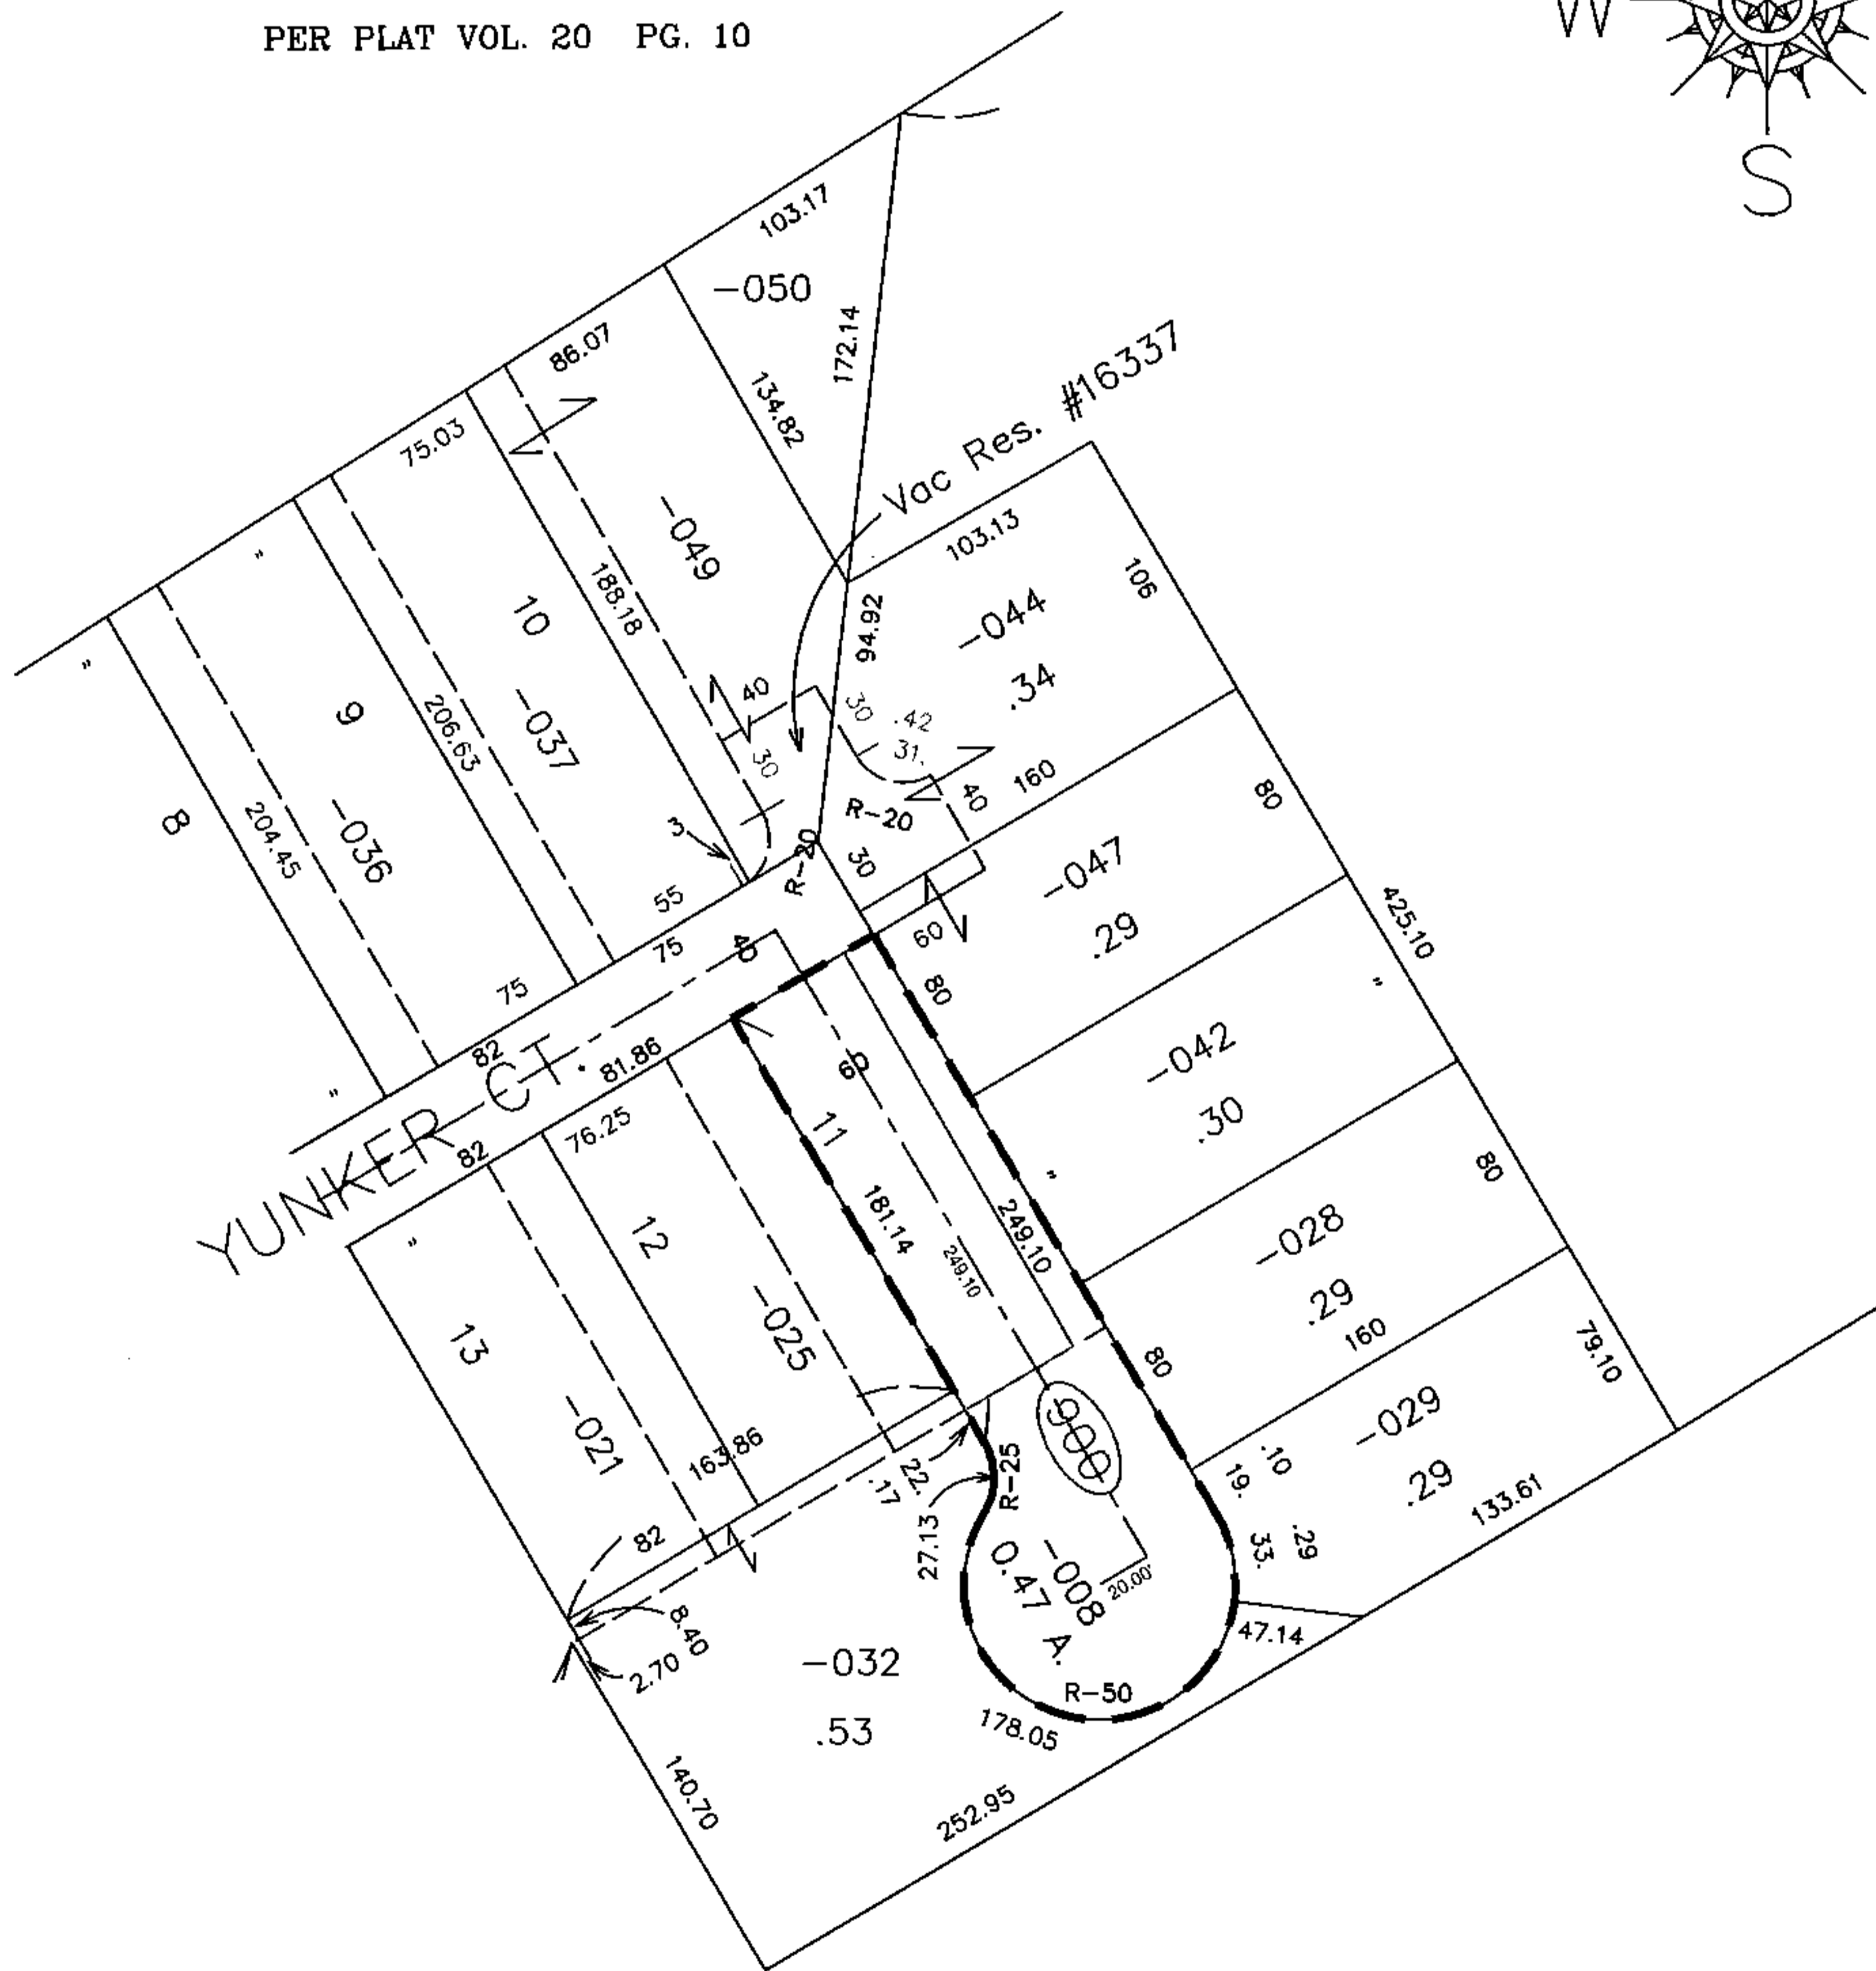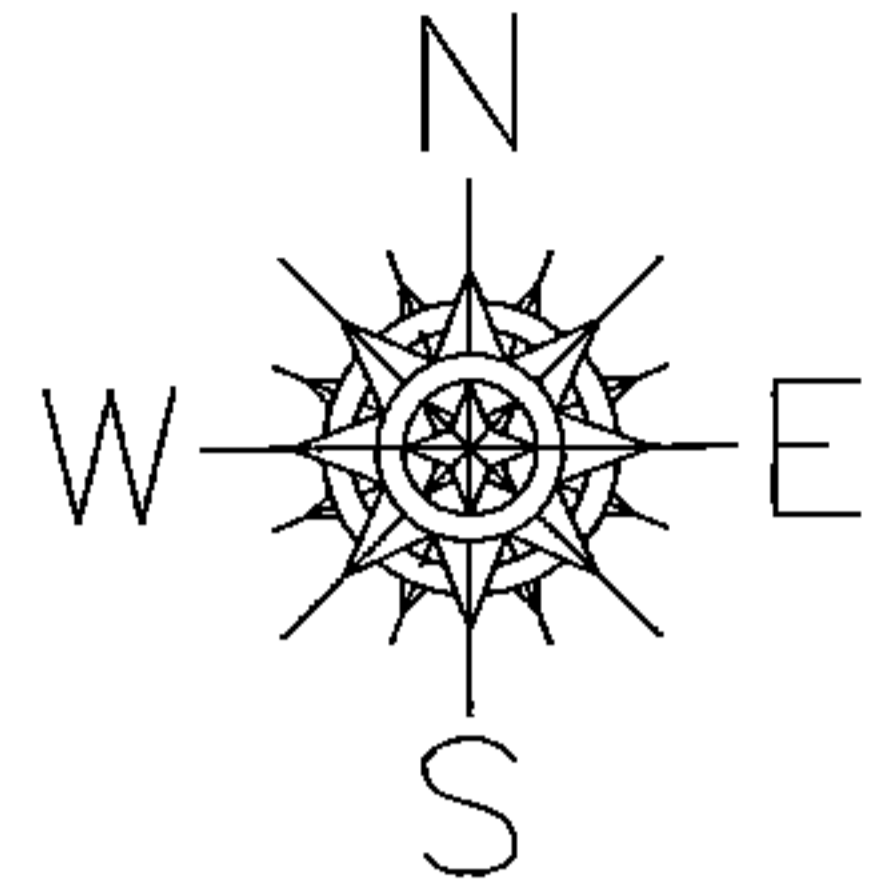

SPLITS/DEEDS PROCESSED

LORAIN COUNTY TAX MAP DEPARTMENT
226 MIDDLE AVE. ELYRIA, OHIO

SURVEYED BY: C. E. PENFOUND

CLOSURE: 0.01 : 10.000

MAP PAGE(S): 10-00-006

APPROVED BY: TJS DATE: 6/6/14

SCALE: 1"= 100 PRIOR INSTRUMENT: PV 20 PG. 10