

PARENT PARCEL: 12-00-041-000-023

CHILD PARCEL: 12-00-040-630-014

STARTING POINT: XXXXXX




14-02963-A

ADD TO DUPLICATE

12-00-040-630-014

10 X 10

API# 34093212240

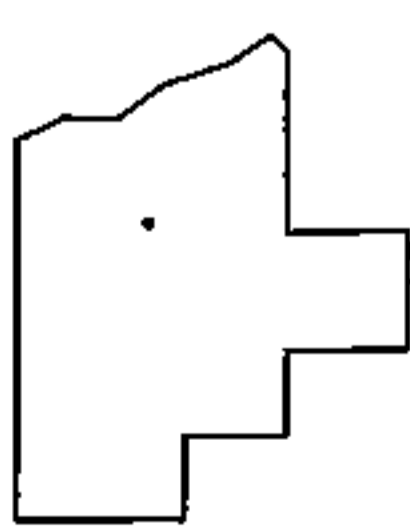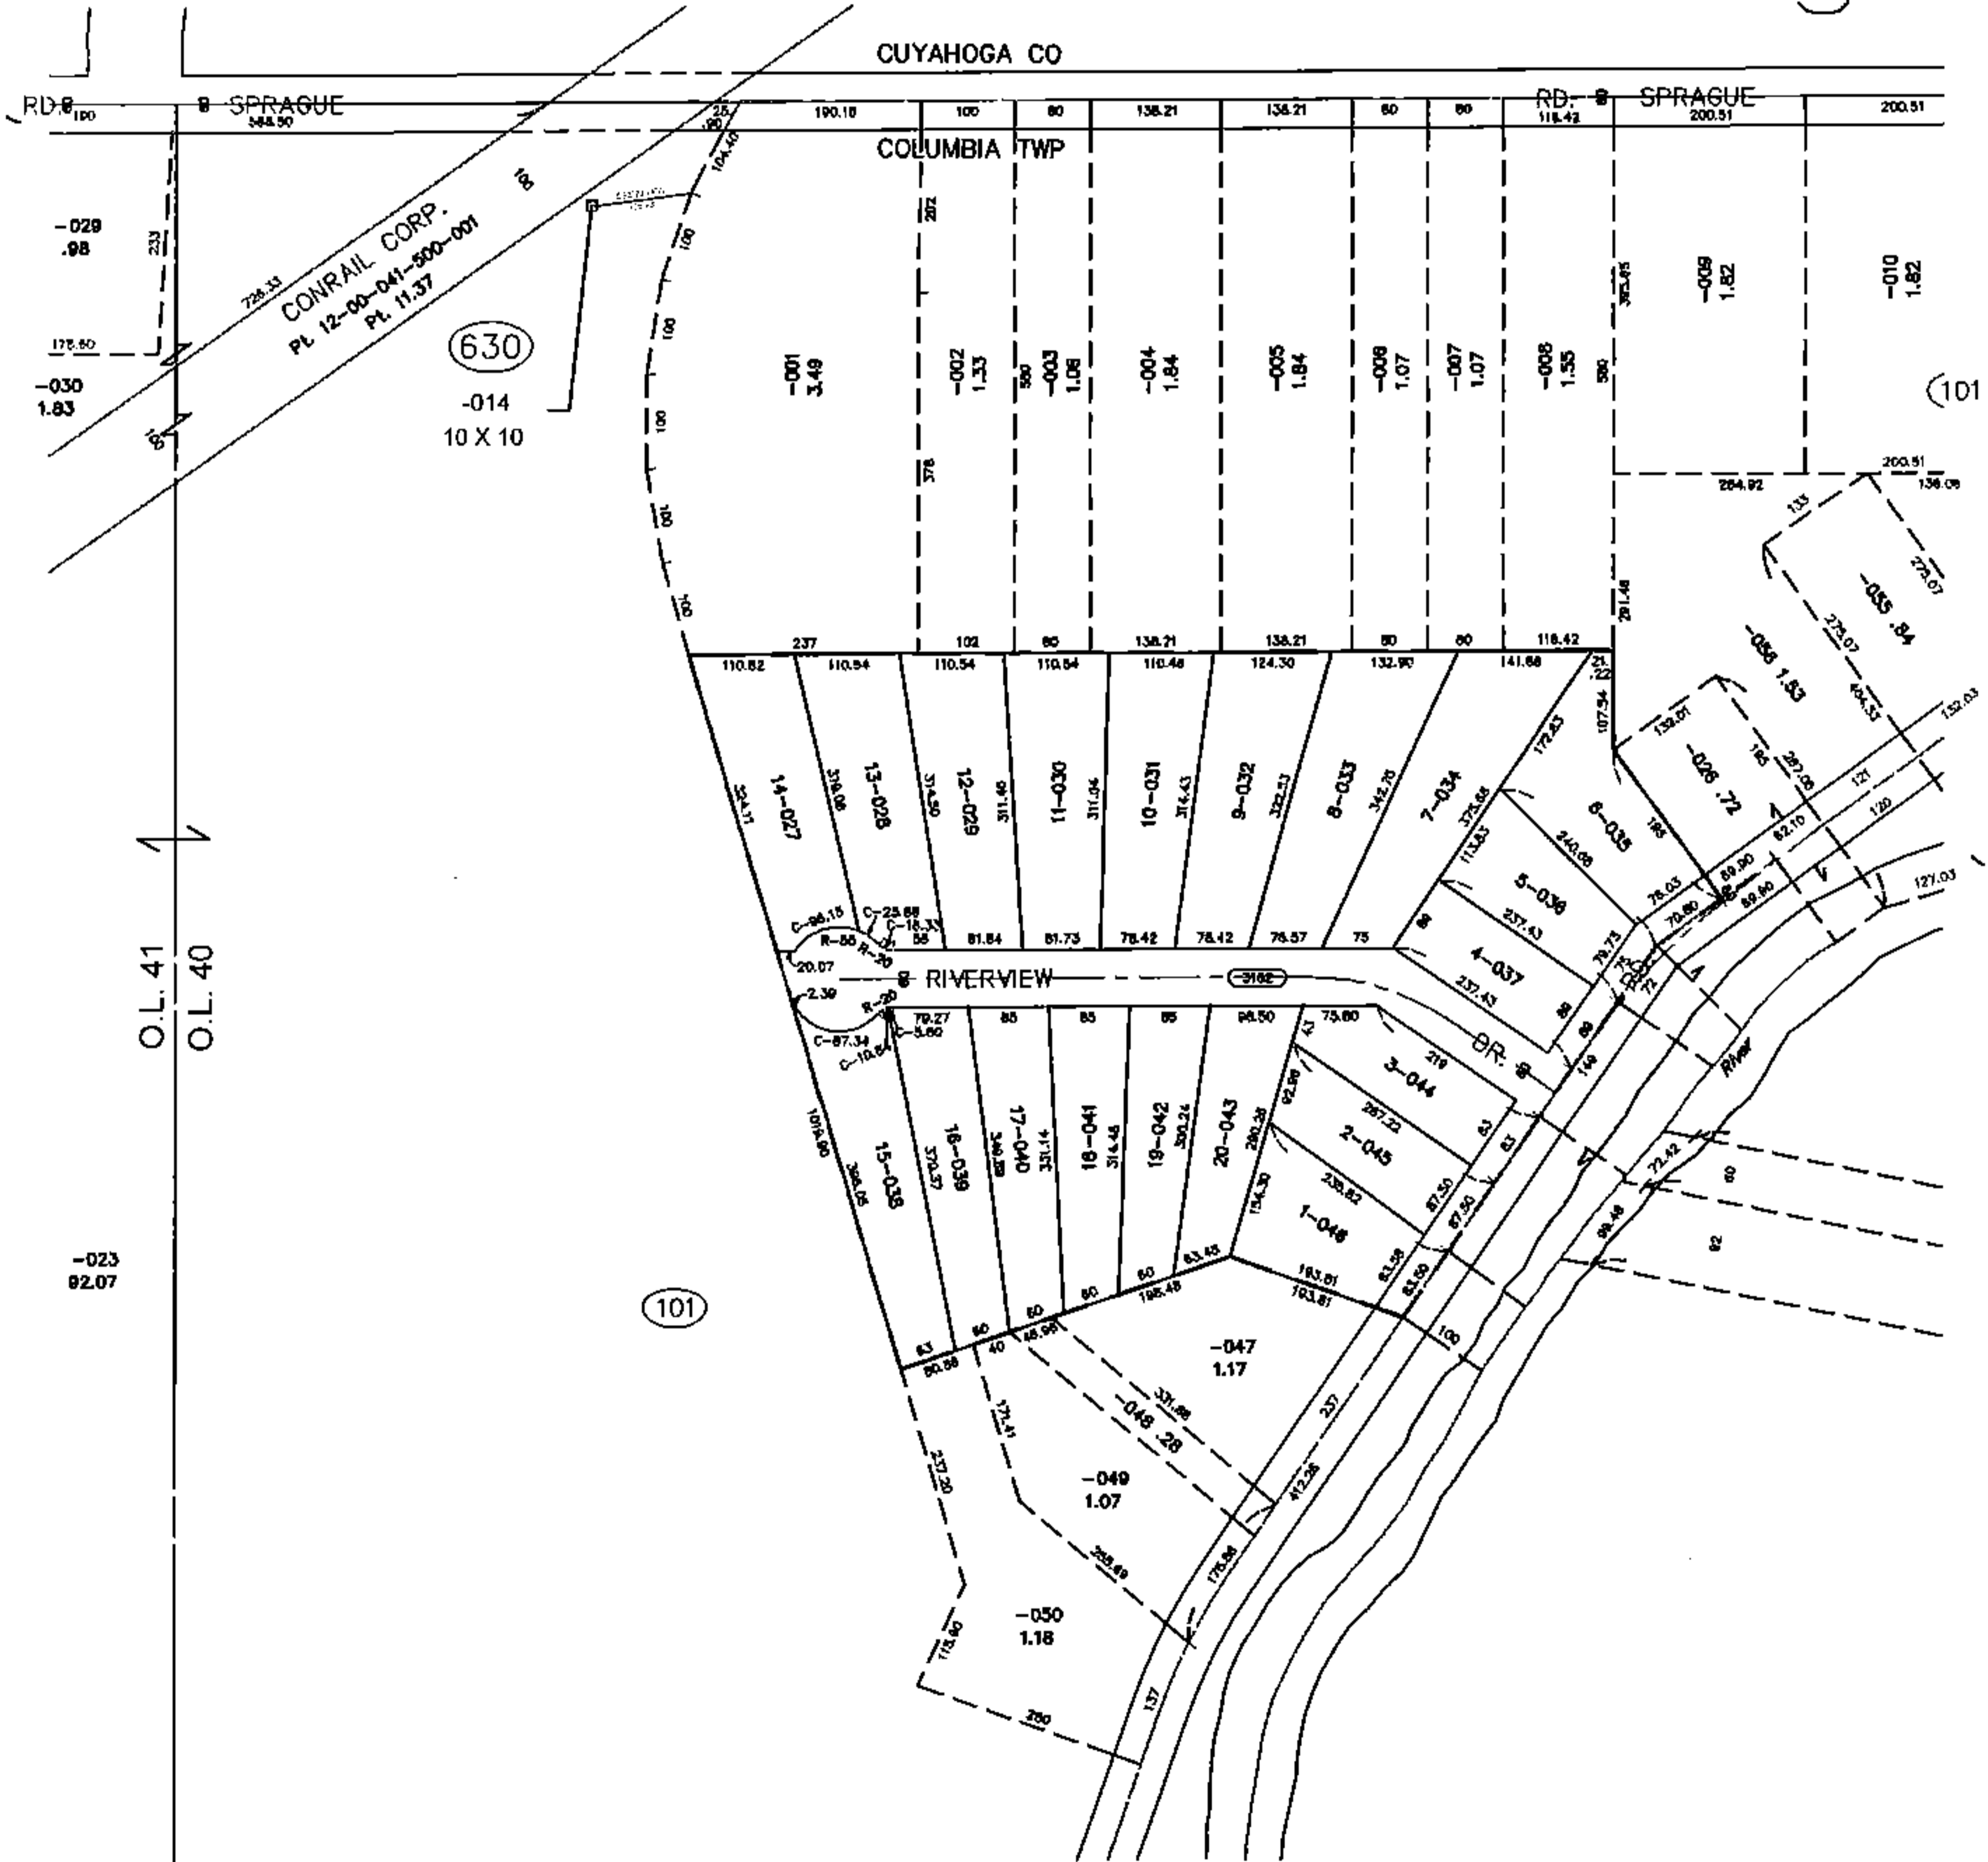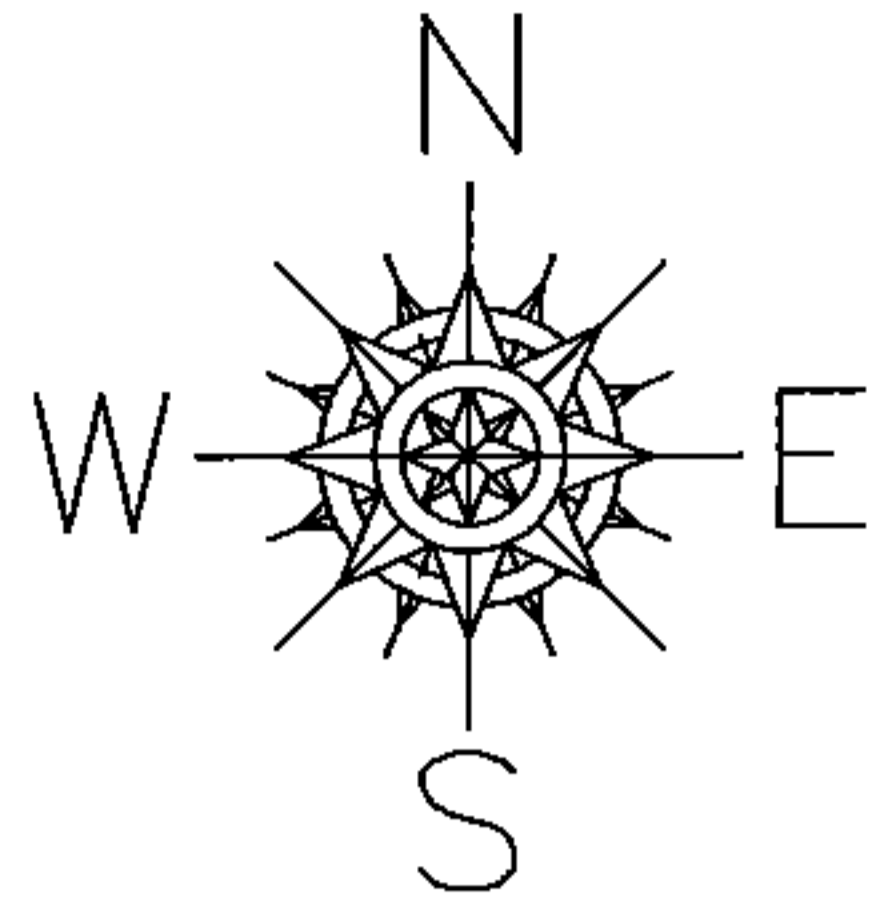

SPLITS/DEEDS PROCESSED
LORAIN COUNTY TAX MAP DEPARTMENT
226 MIDDLE AVE. ELYRIA, OHIO

SURVEYED BY: NA
CLOSURE: NA
MAP PAGE(S): 12-00-040
APPROVED BY: TJS DATE: 06/13/14
SCALE: 1" = 300 PRIOR INSTRUMENT: NA