




PARENT PARCEL: 01-00-003-139-068, -060

CHILD PARCEL: 01-00-003-139-069

STARTING POINT: N/A

14-02964-X

ADD TO DUPLICATE
01-00-003-139-069
0.10 A.
PER SURVEY BY D. MOSLEY
ON 10-26-04

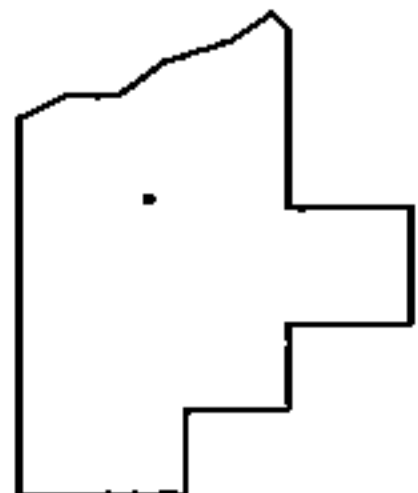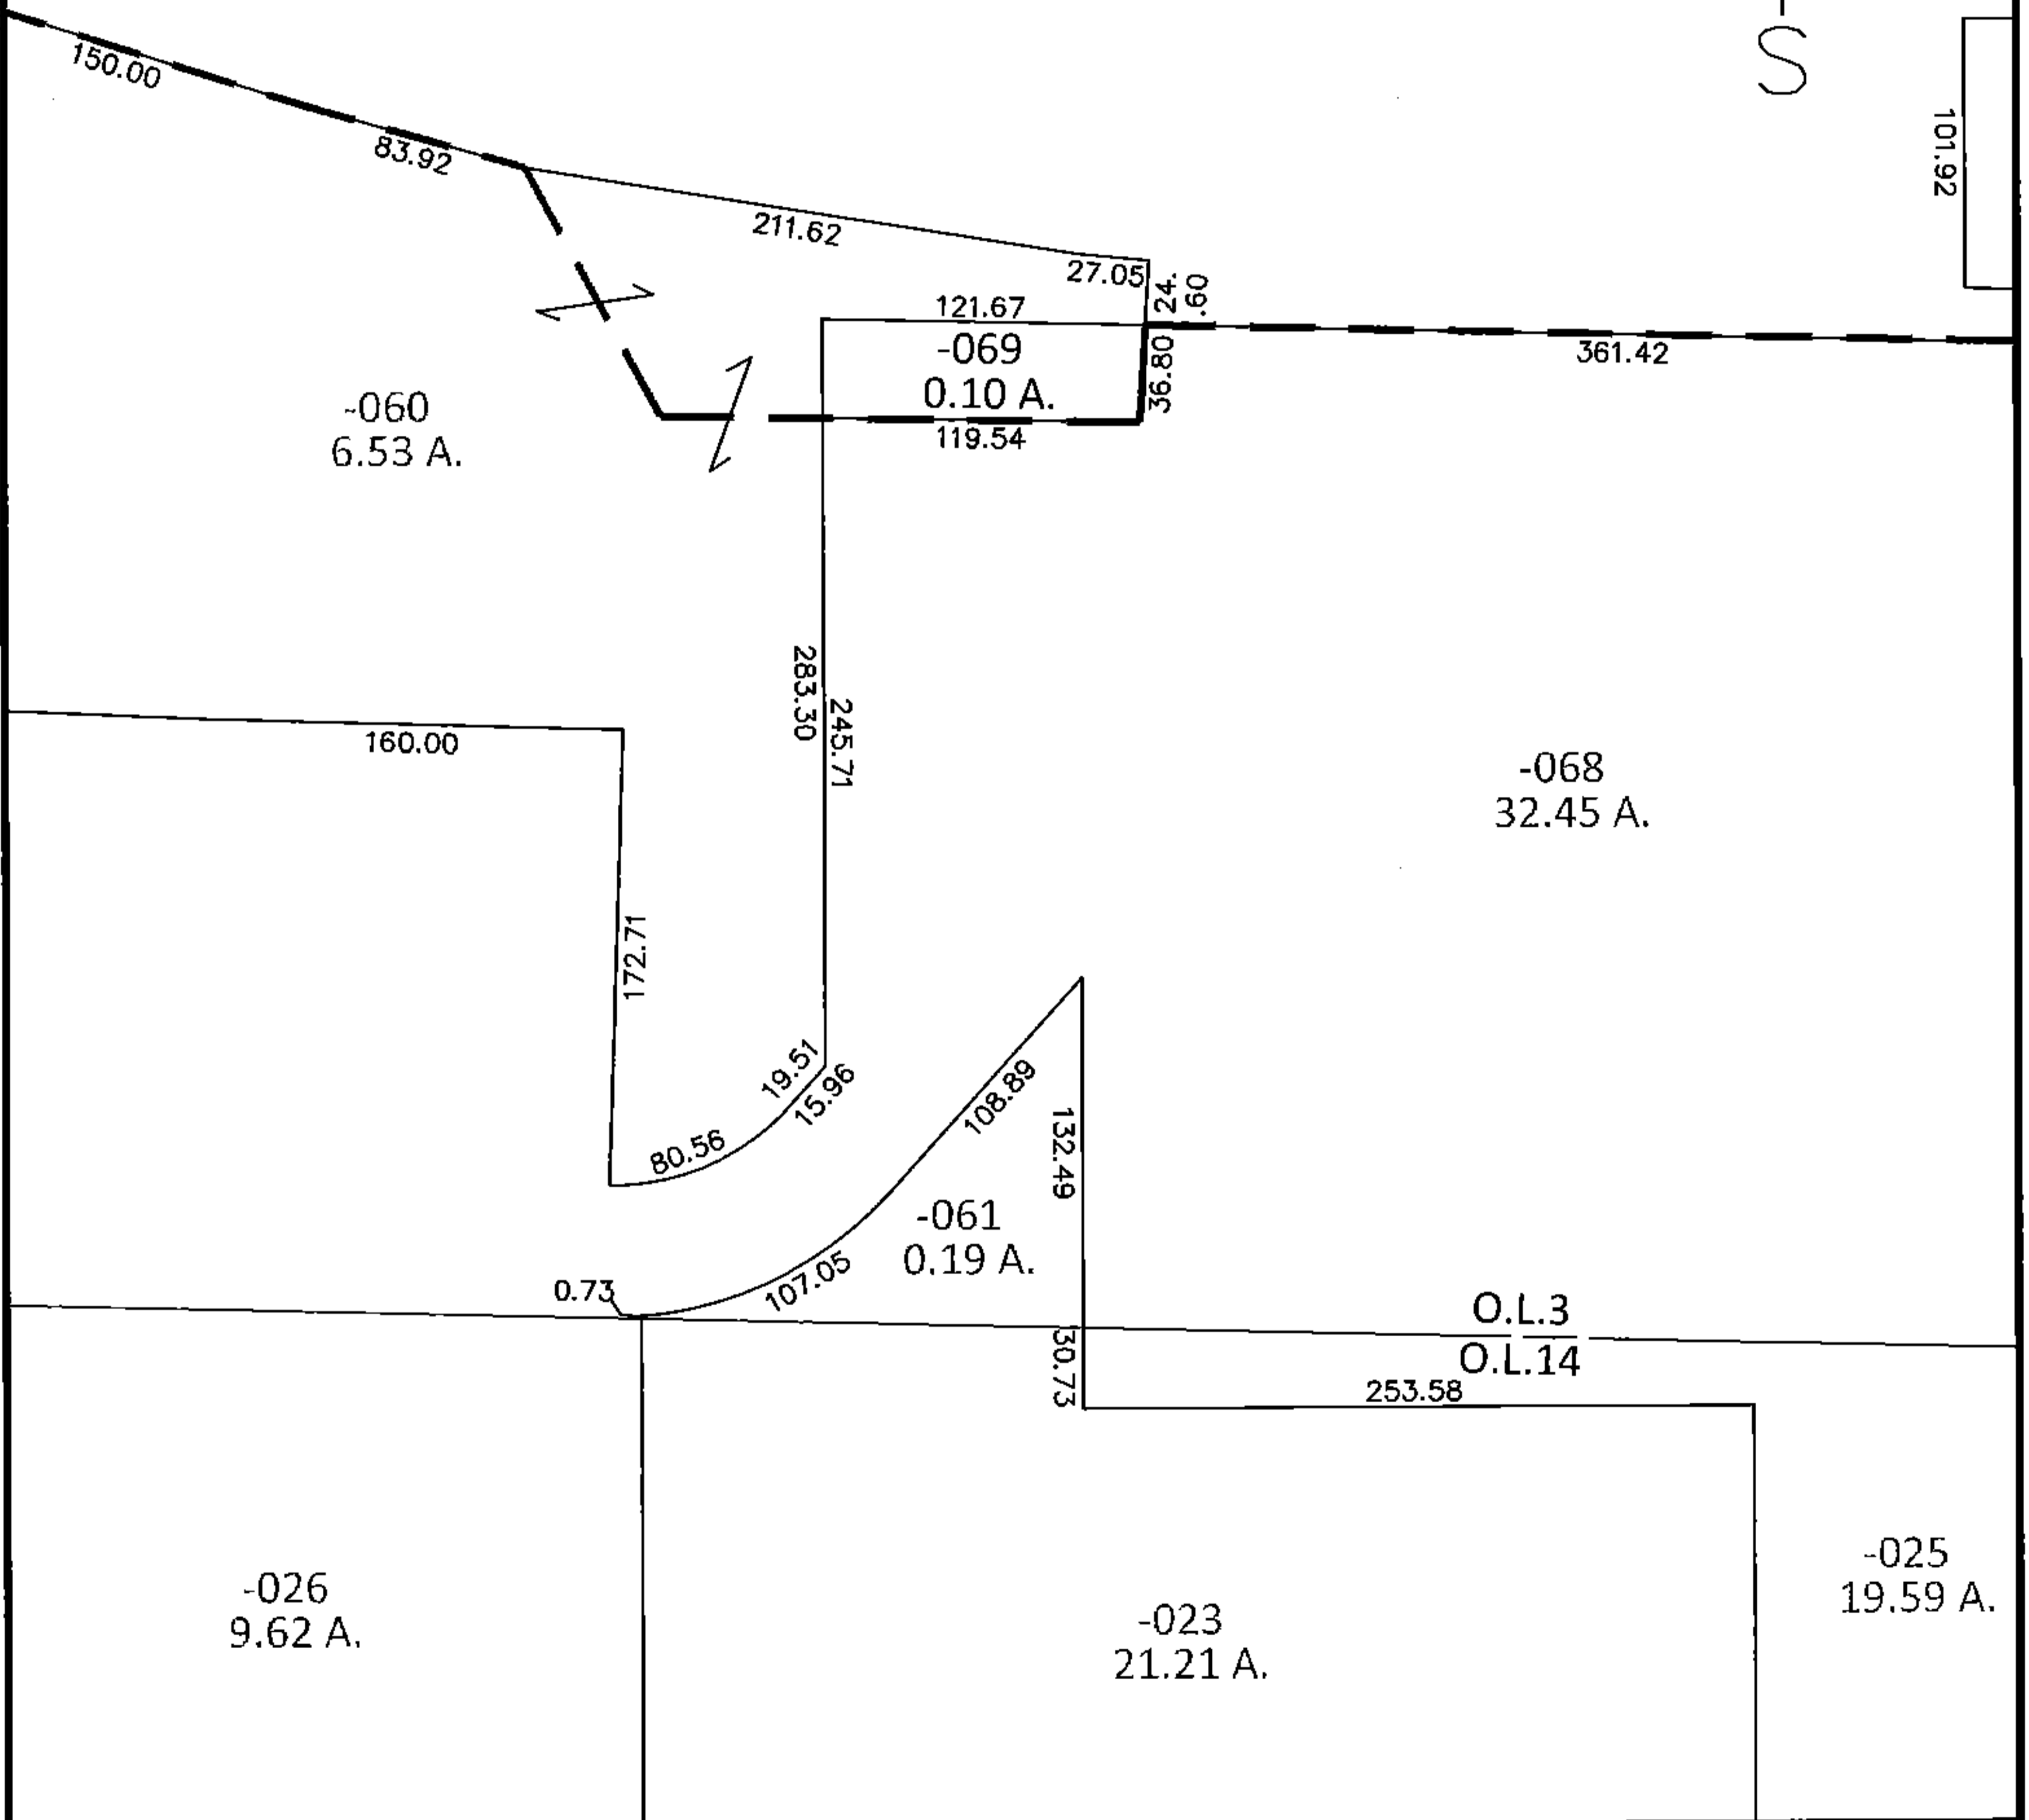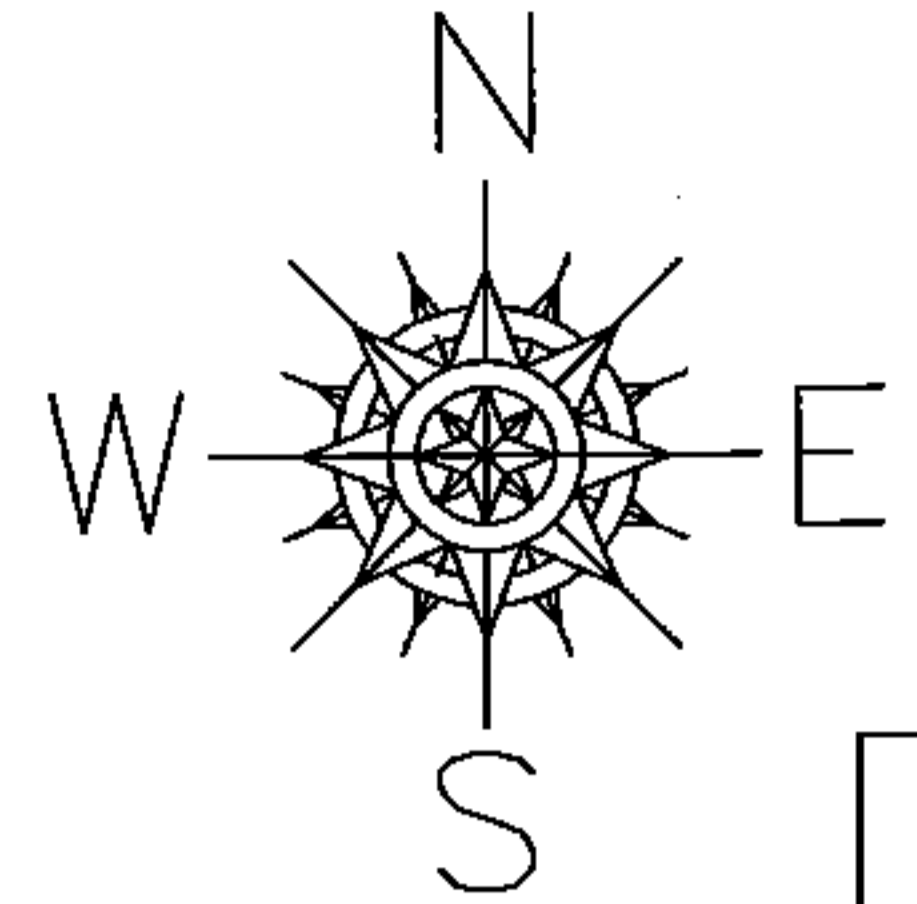

SPLITS/DEEDS PROCESSED

LORAIN COUNTY TAX MAP DEPARTMENT
226 MIDDLE AVE. ELYRIA, OHIO

SURVEYED BY: DOUGLAS H. MOSLEY

CLOSURE: N/A

MAP PAGE(S): 1-00-003-C

APPROVED BY: RRM DATE: 6-13-14

SCALE: 1" = 100 PRIOR INST.: N/A