

PARENT PARCEL: 12-00-019-000-015

CHILD PARCEL: 12-00-019-630-018

STARTING POINT: XXXXXX




14-02967-A

ADD TO DUPLICATE

12-00-019-630-018

10 X 10

API# 34093212590

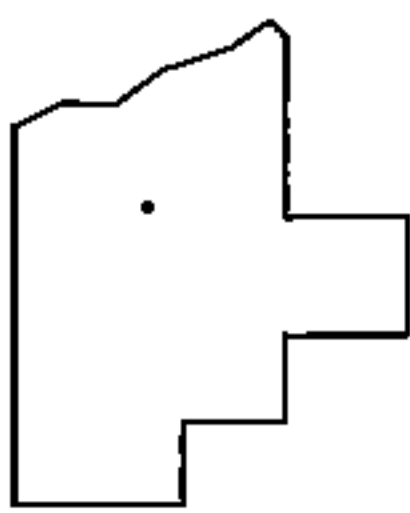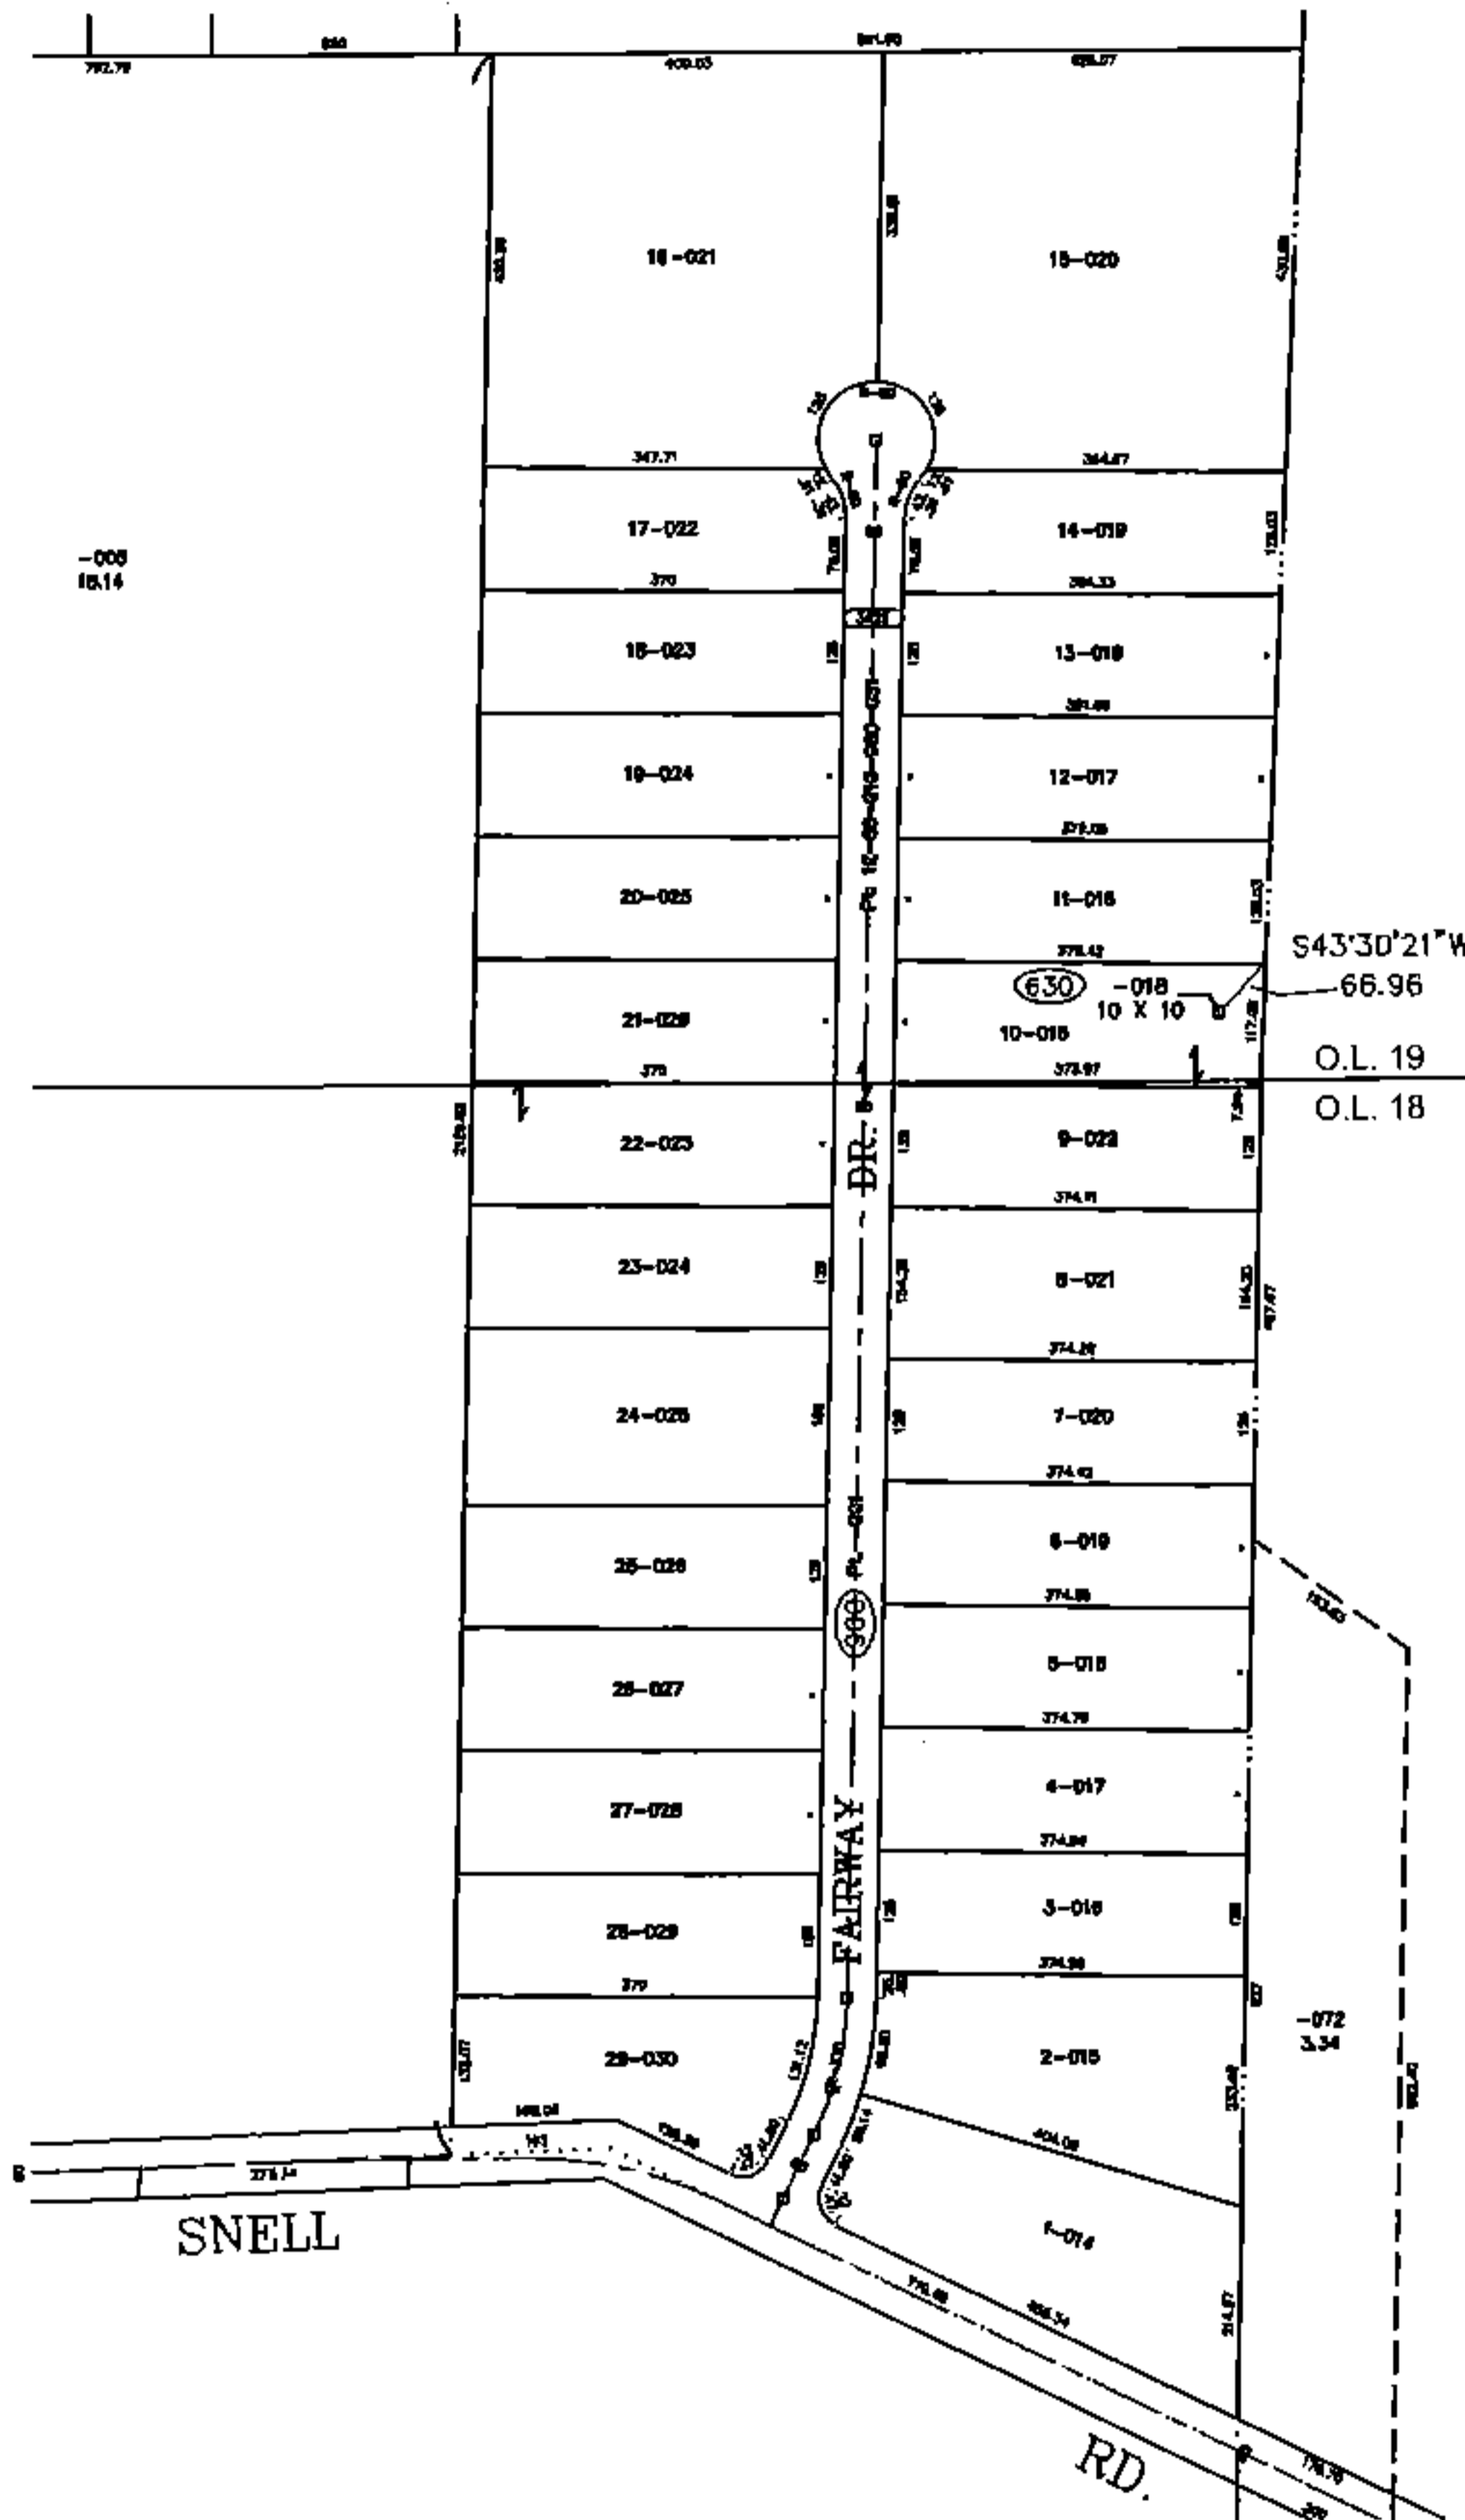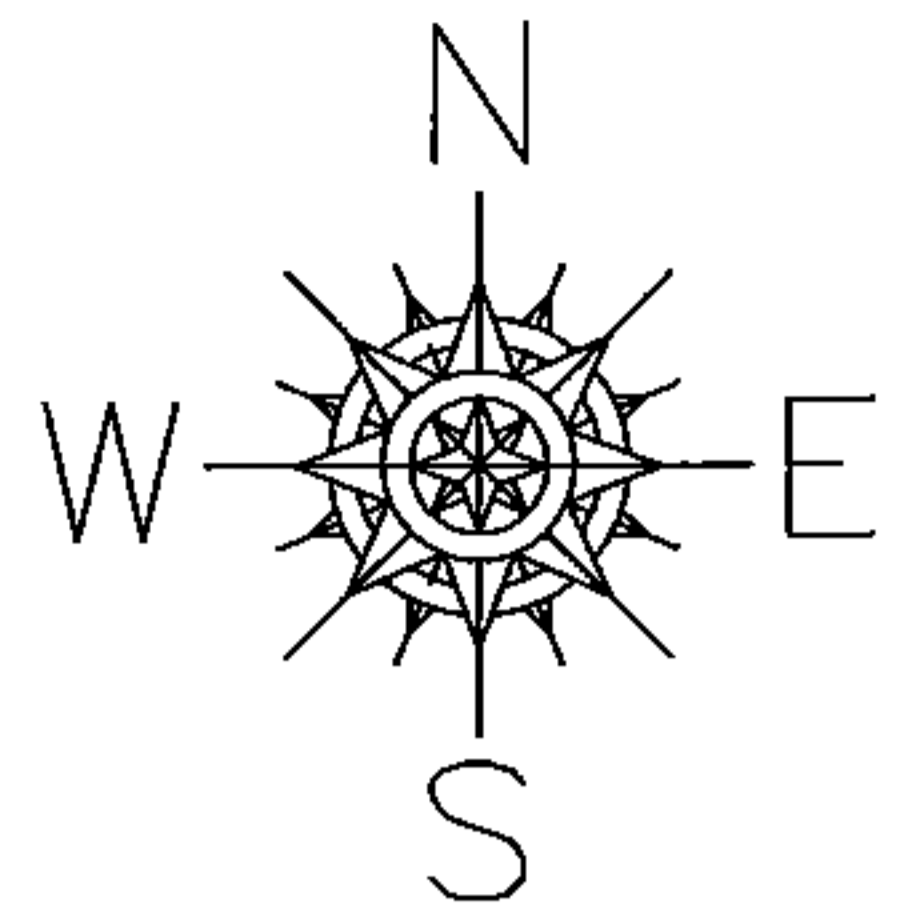

SPLITS/DEEDS PROCESSED
LORAIN COUNTY TAX MAP DEPARTMENT
226 MIDDLE AVE. ELYRIA, OHIO

SURVEYED BY: NA
CLOSURE: NA
MAP PAGE(S): 12-00-019
APPROVED BY: TJS DATE: 6/16/14
SCALE: 1"=400 PRIOR INST.: NA