

PARENT PARCEL: 12-00-055-102-014

CHILD PARCEL: 12-00-055-630-001

STARTING POINT: XXXXXX



14-02973-G

ADD TO DUPLICATE

12-00-055-630-001

10 X 10

API# 34093212420

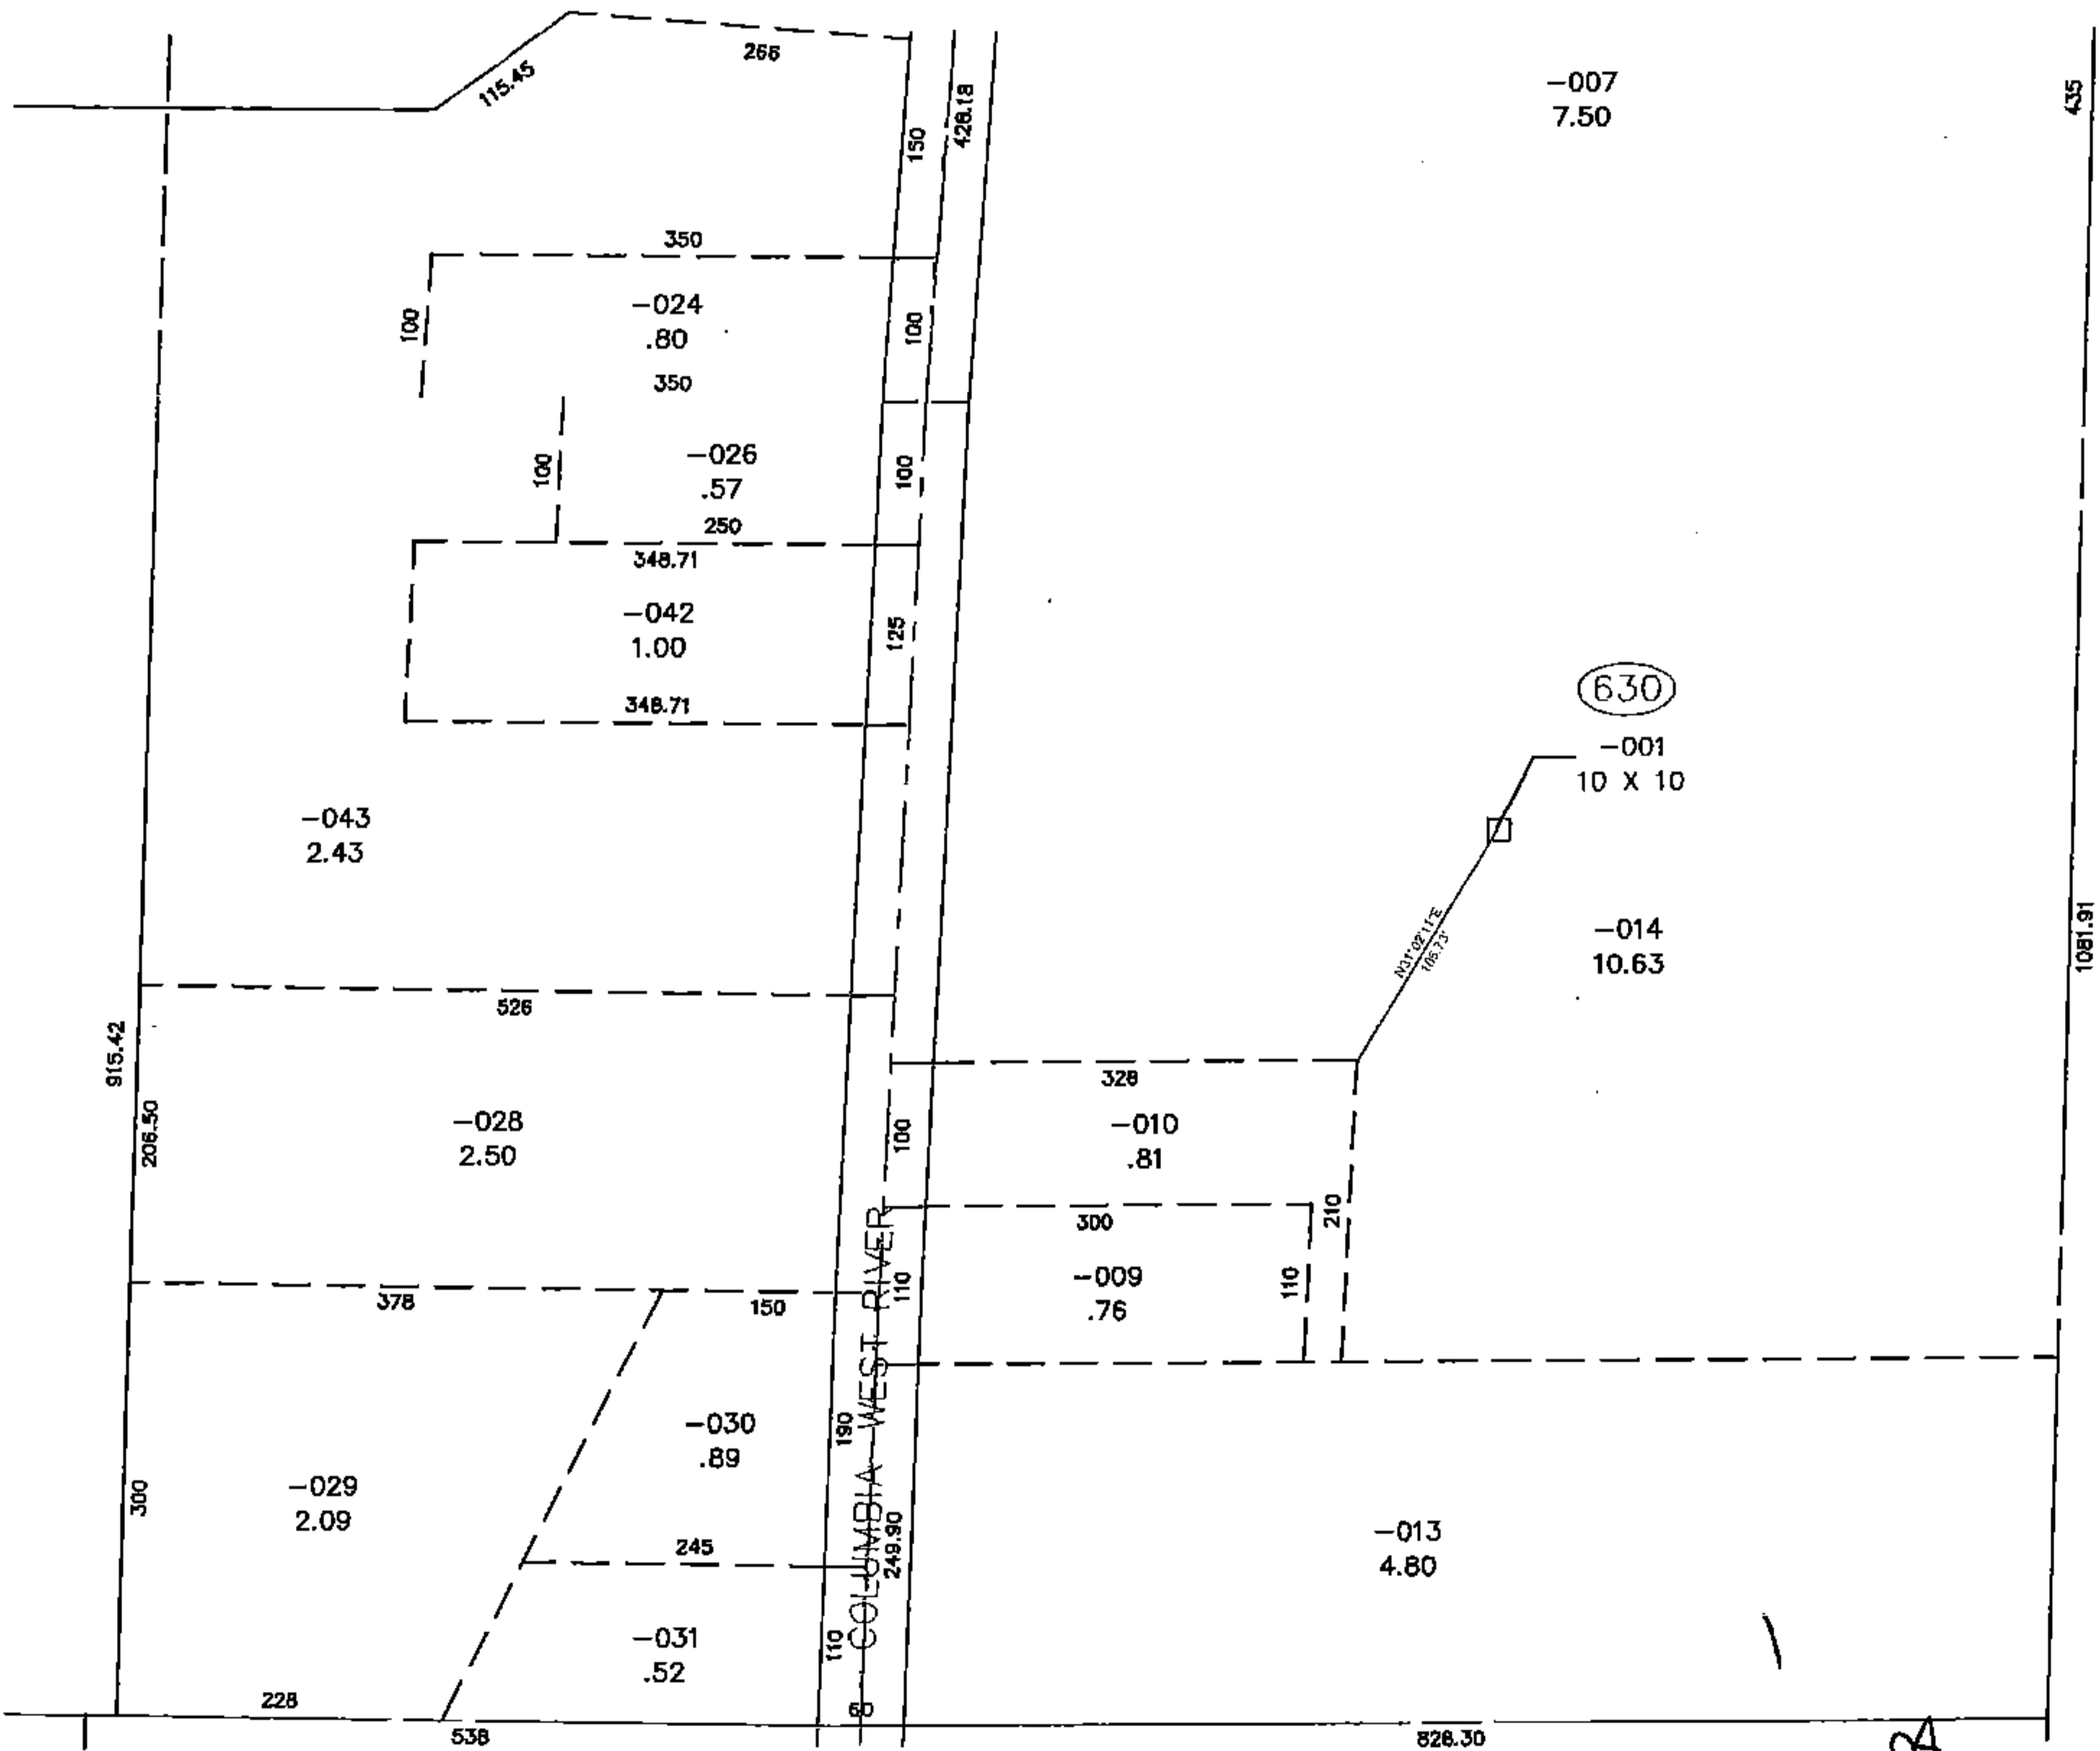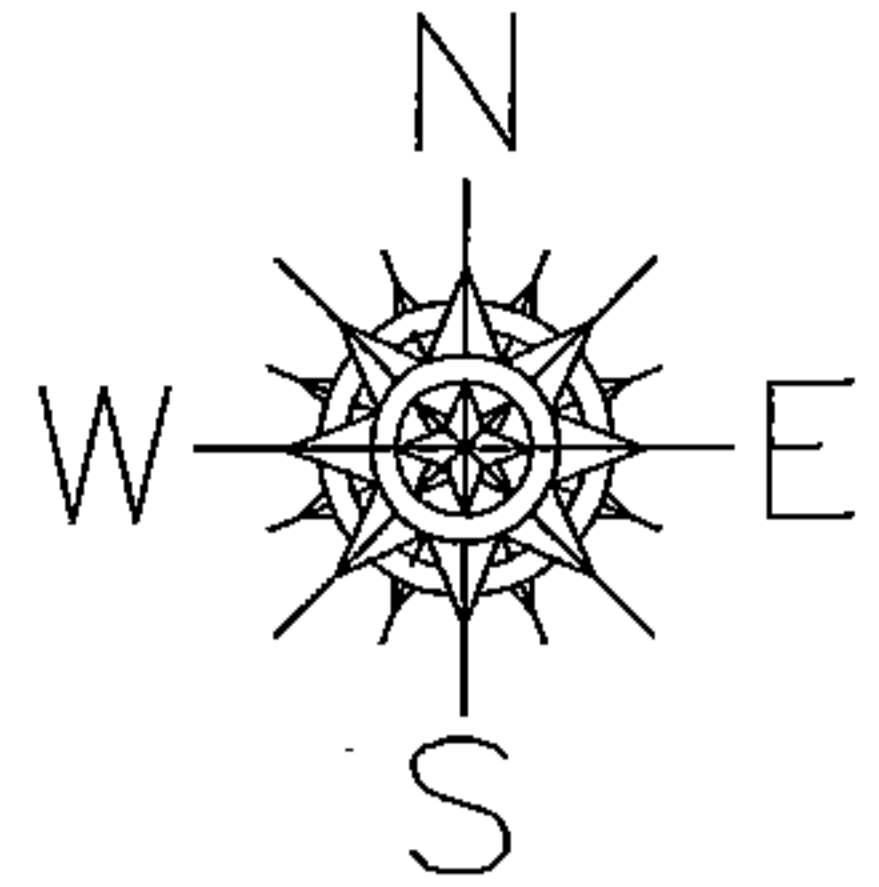

SPLITS/DEEDS PROCESSED

LORAIN COUNTY TAX MAP DEPARTMENT
226 MIDDLE AVE. ELYRIA, OHIO

SURVEYED BY: NA

CLOSURE: NA

MAP PAGE(S): 12-00-055

APPROVED BY: TJS DATE: 7/2/14

SCALE: 1" = 200 PRIOR INSTRUMENT: NA