
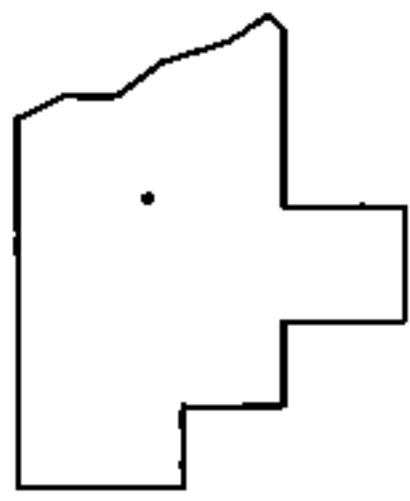
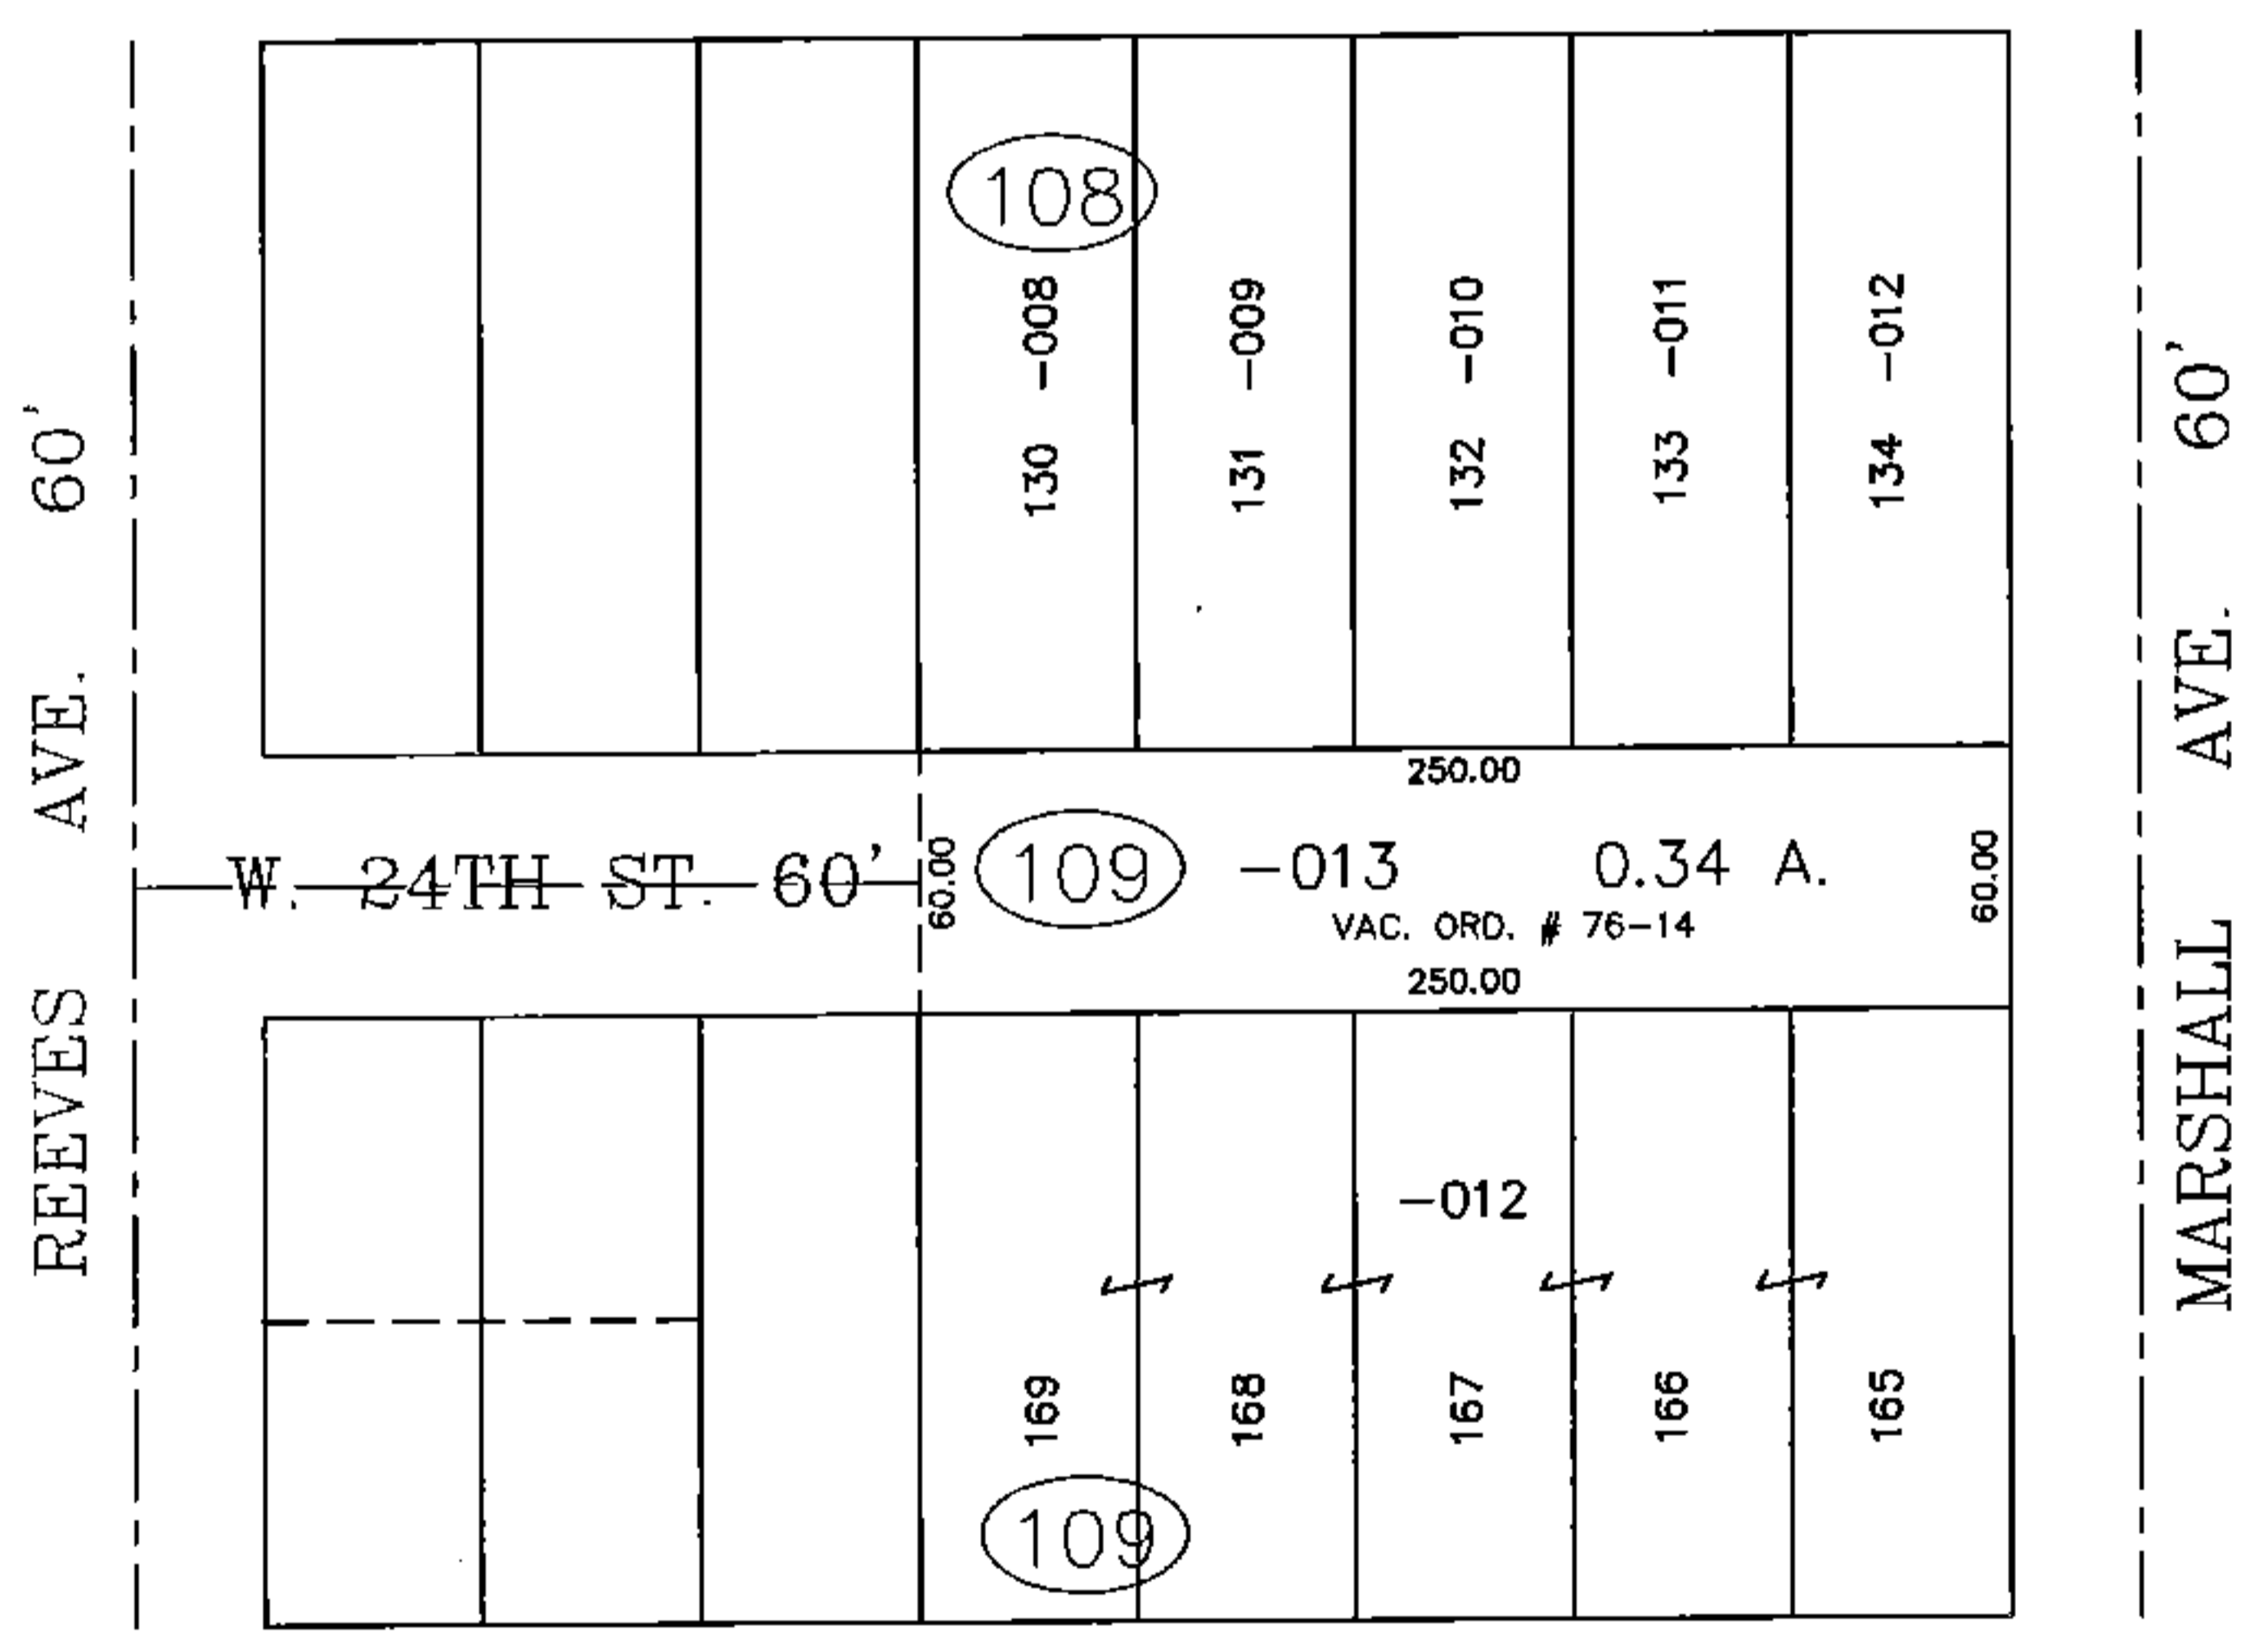


PARENT PARCEL: ADD TO DUPLICATE
 CHILD PARCEL: XX-XX-XXX-XXX-XXX
 STARTING POINT: XXXXXX

14-02975-V

ADD TO DUPLICATE
 02-02-017-109-013
 0.34 A.
 PER VACATION ORD. #76-14

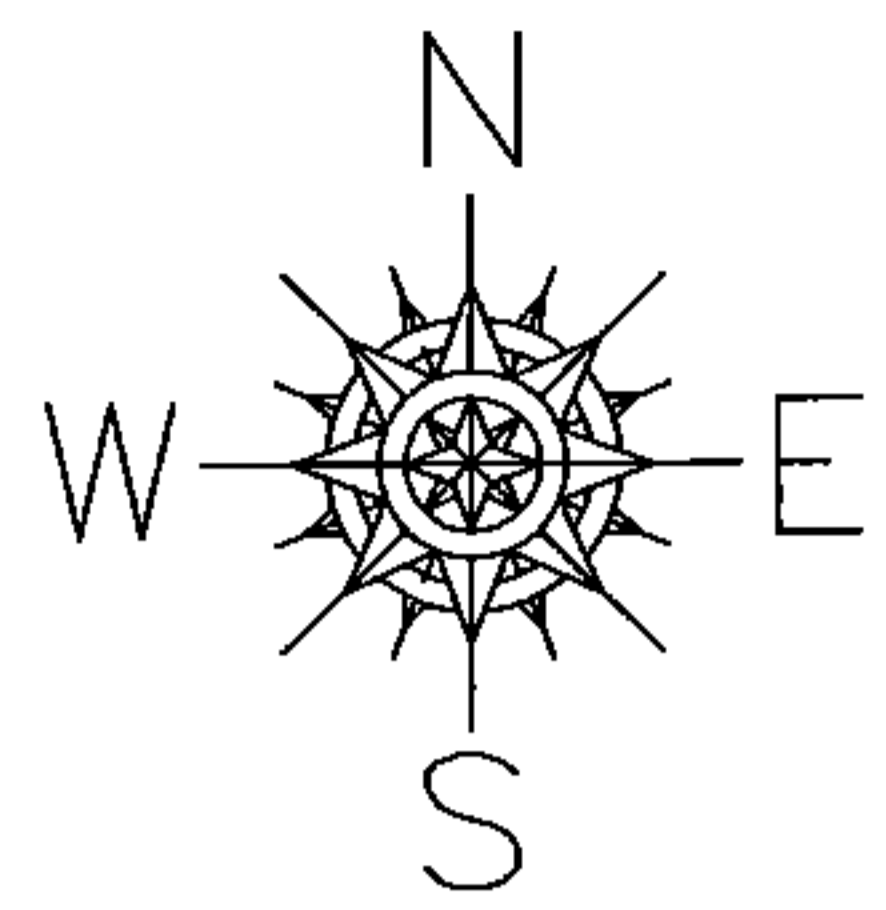

SPLITS/DEEDS PROCESSED
 LORAIN COUNTY TAX MAP DEPARTMENT
 226 MIDDLE AVE. ELYRIA, OHIO

SURVEYED BY: NA
 CLOSURE: NA
 MAP PAGE(S): 02-02-017
 APPROVED BY: TJS DATE: 6/30/14
 SCALE: 1" = 100' PRIOR INSTRUMENT: DV XXXX/XXX