


PARENT PARCEL: 02-01-003-240-005, 02-01-003-241-018


CHILD PARCEL: 02-01-003-240-019, 02-01-003-241-026

STARTING POINT: VACATION ORDINANCE NO.96-14

14-02989-V

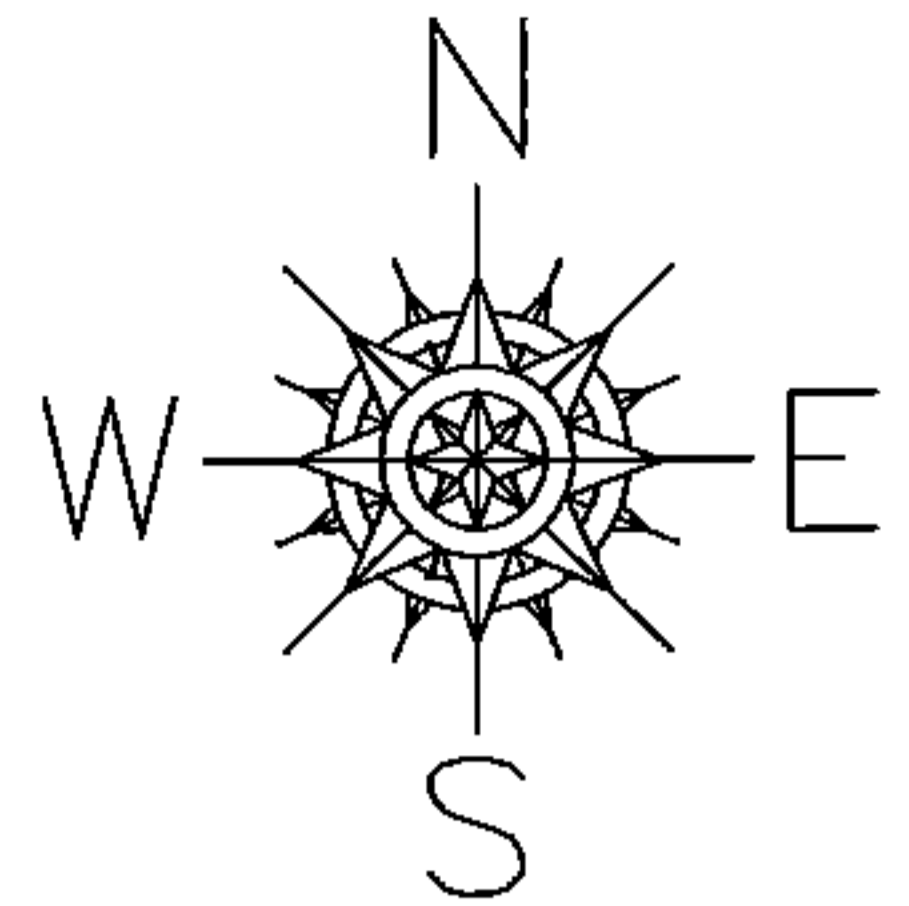


35TH ST.

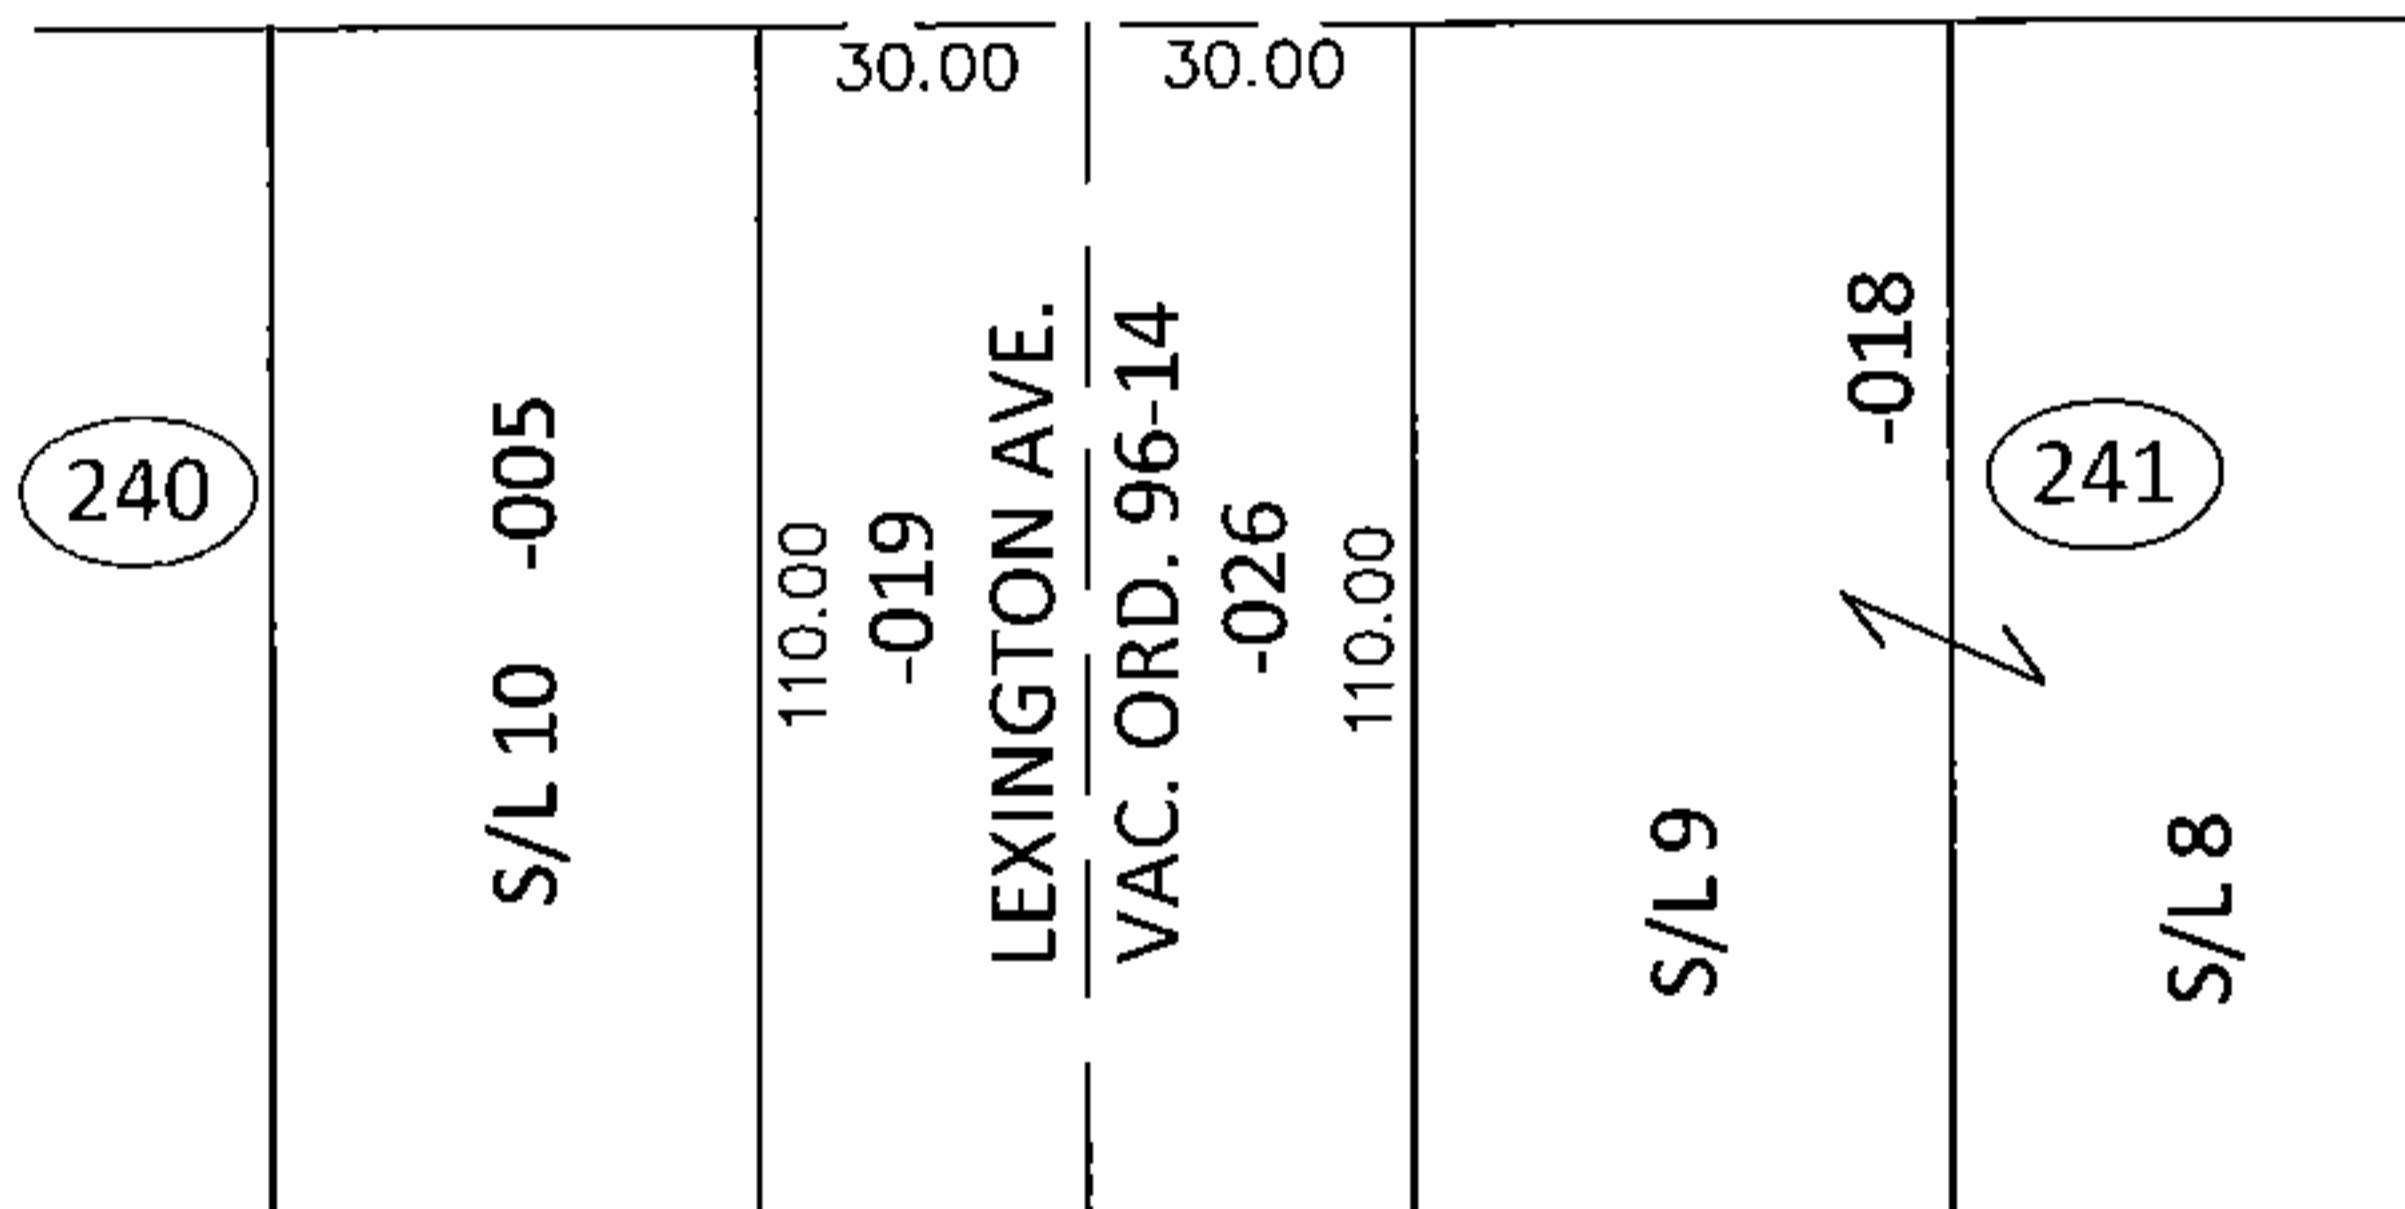

ADD TO DUPLICATE

02-01-003-240-019 02-01-003-241-026
30 X 110 30 X 110

PER VACATION ORD. 96-14

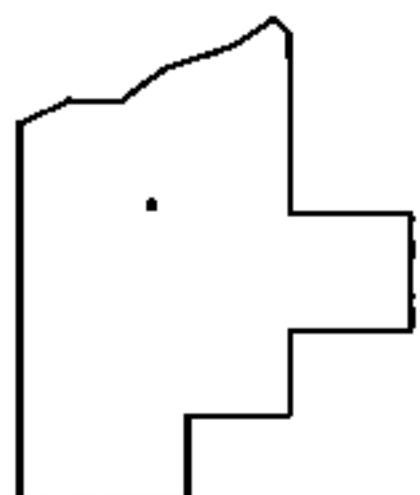

SPLITS/DEEDS PROCESSED

LORAIN COUNTY TAX MAP DEPARTMENT
226 MIDDLE AVE. ELYRIA, OHIO

SURVEYED BY: N/A

CLOSURE: N/A

MAP PAGE(S): 2-01-003-J

APPROVED BY: RRM DATE: 7-30-14

SCALE: 1"= 50' PRIOR INST.: N/A