


PARENT PARCEL: 03-00-088-101-025


CHILD PARCEL: 03-00-088-101-025

STARTING POINT: CENTERLINE OF GROVE AVE. & E 28TH ST.

NO. 00846-A9

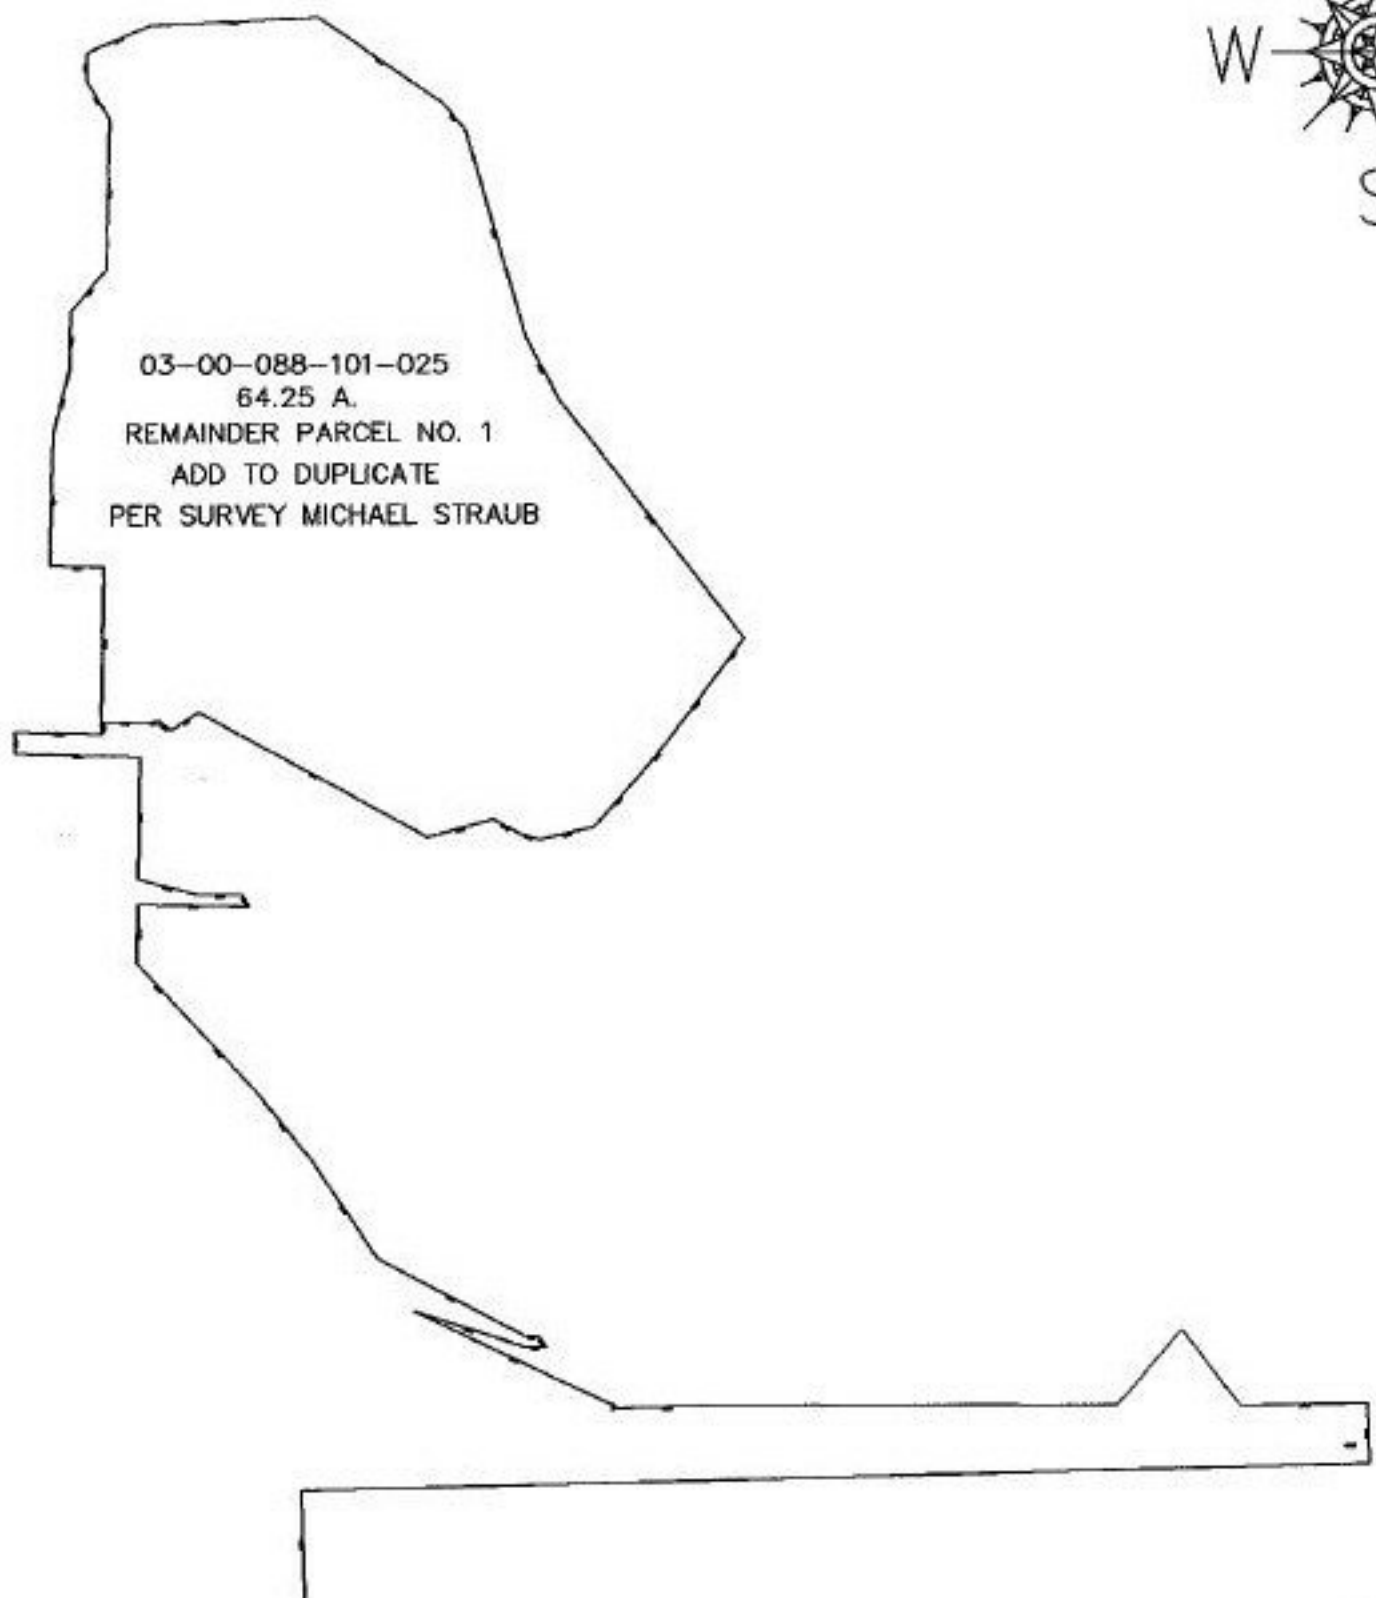

03-00-088-101-025
64.25 A.
REMAINDER PARCEL NO. 1
ADD TO DUPLICATE
PER SURVEY MICHAEL STRAUB

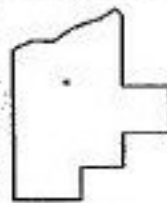

SPLITS/DEEDS PROCESSED

LORAIN COUNTY TAX MAP DEPARTMENT
226 MIDDLE AVE. ELYRIA, OHIO

SURVEYED BY: MICHAEL STRAUB
CLOSURE: 0.00 : 10.000
MAP PAGE(S): 3-A.3-B.3-E.3-F.3-G
APPROVED BY: JAH DATE: 05-08-03
SCALE: 1" = 600. PRIOR INSTRUMENT: ADD TO DUP