



MASTER

PARENT PARCEL: 05-00-038-102-004

NO. 00870-A

CHILD PARCEL:

STARTING POINT:

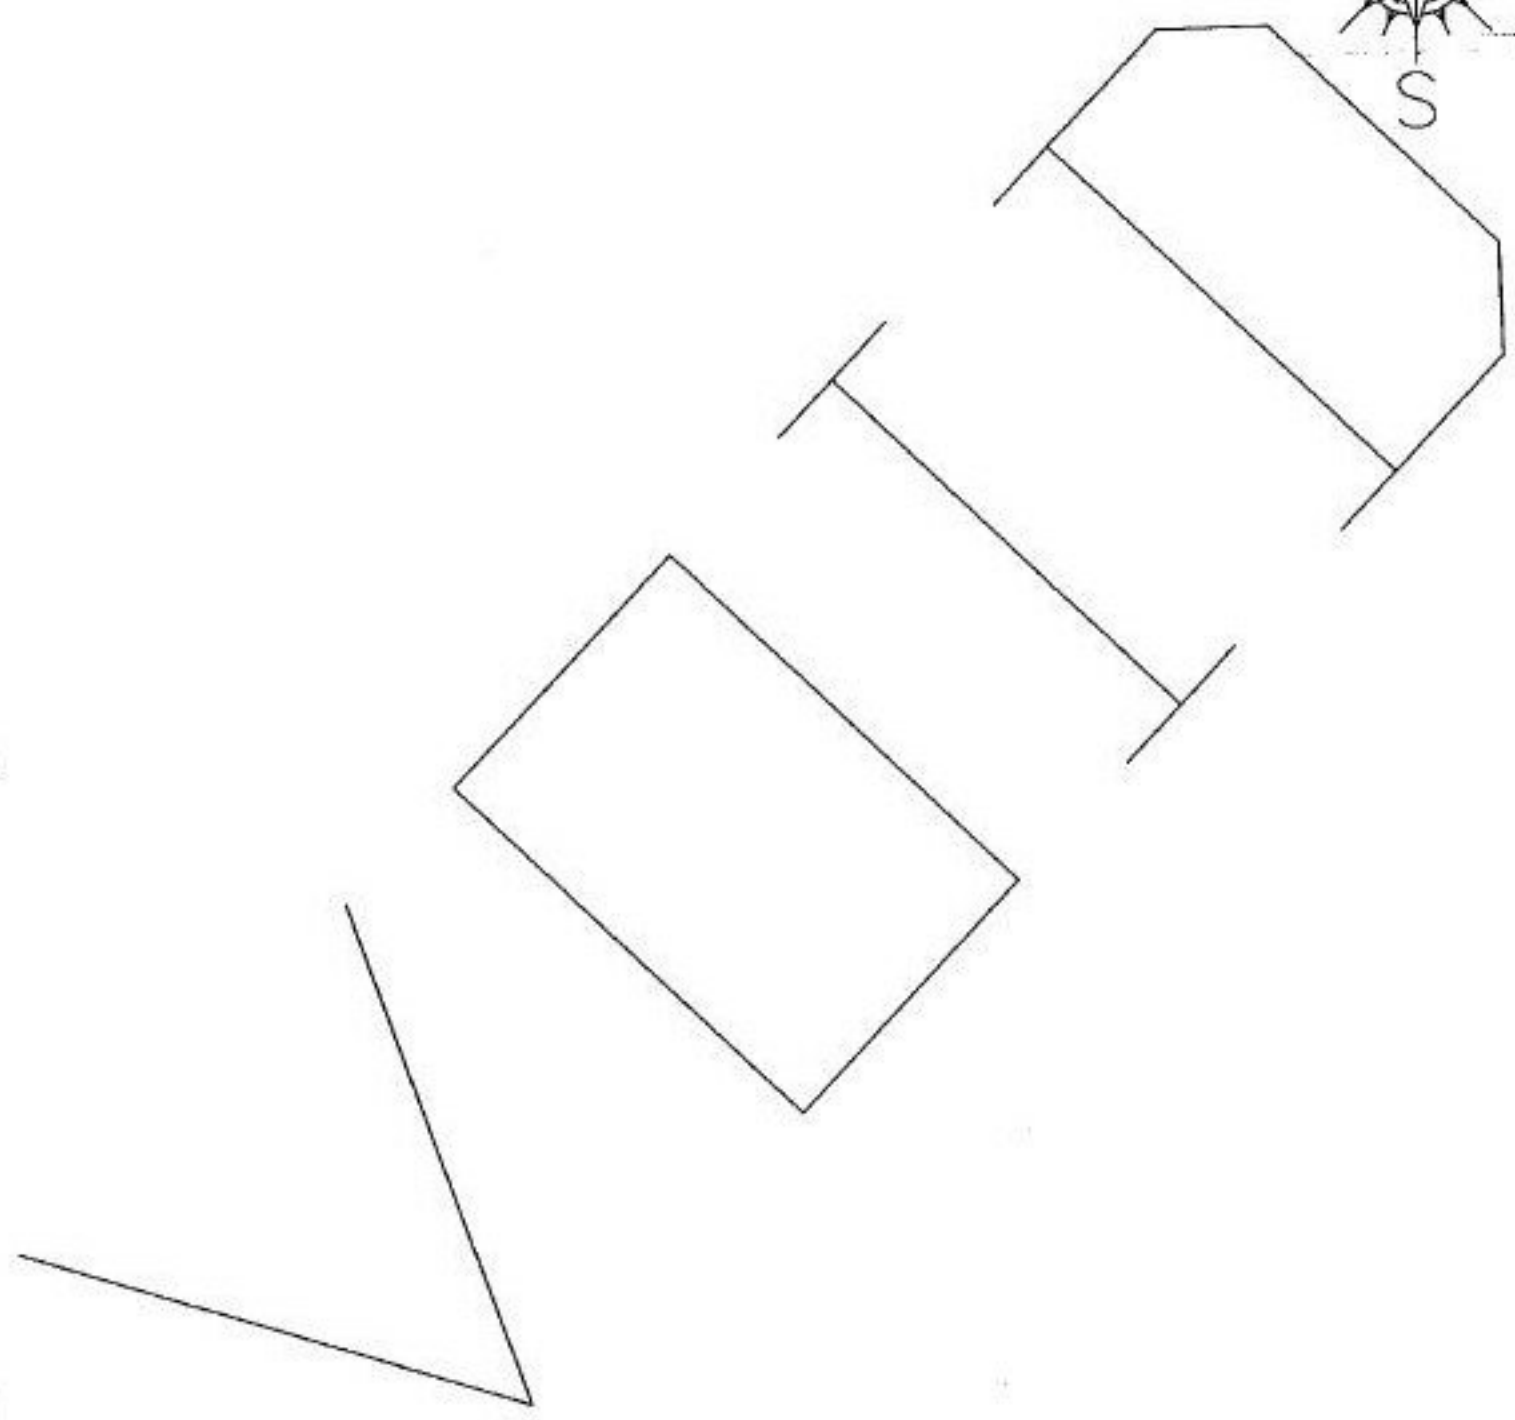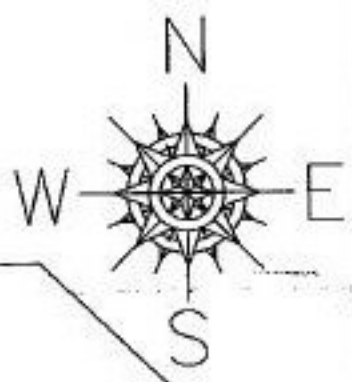

SPLITS/DEEDS PROCESSED

LORAIN COUNTY TAX MAP DEPARTMENT
226 MIDDLE AVE. ELYRIA, OHIO

SURVEYED BY: N/A
CLOSURE: N/A
MAP PAGE(S): 05-00-038-B
APPROVED BY: DRH DATE: 6/16/2003
SCALE: 1" = 100' PRIOR INSTRUMENT: 376/43