
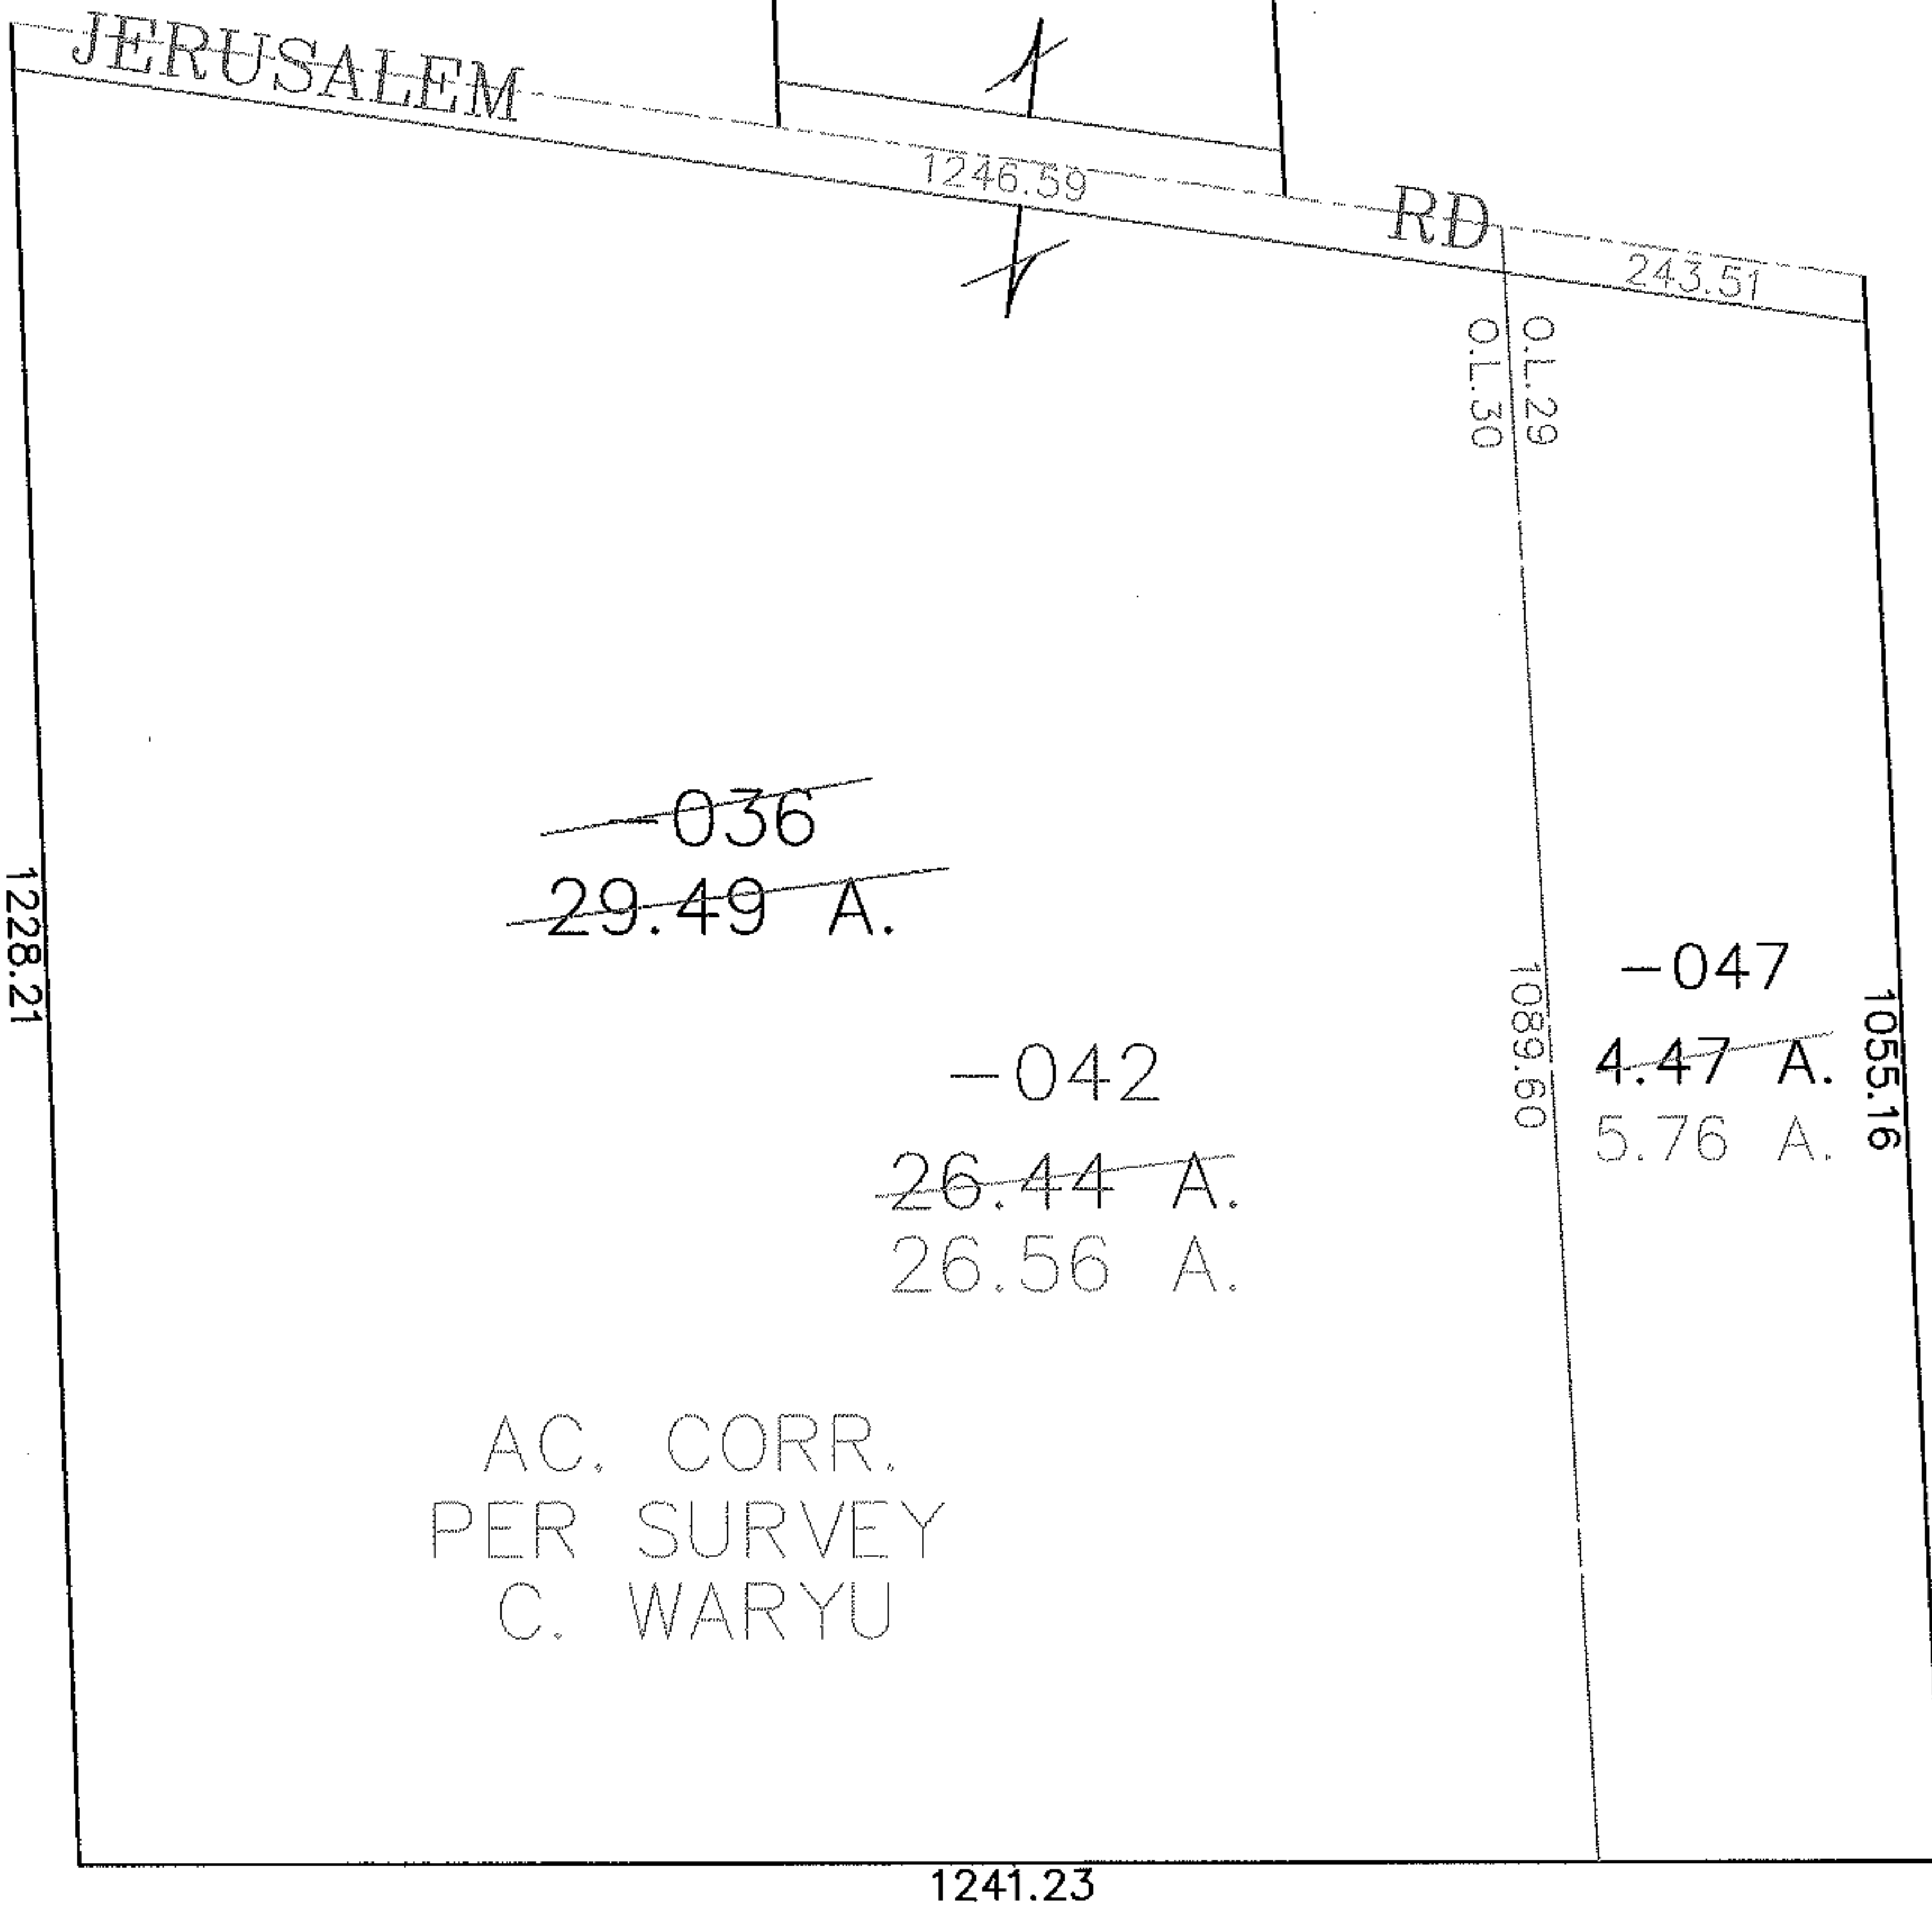
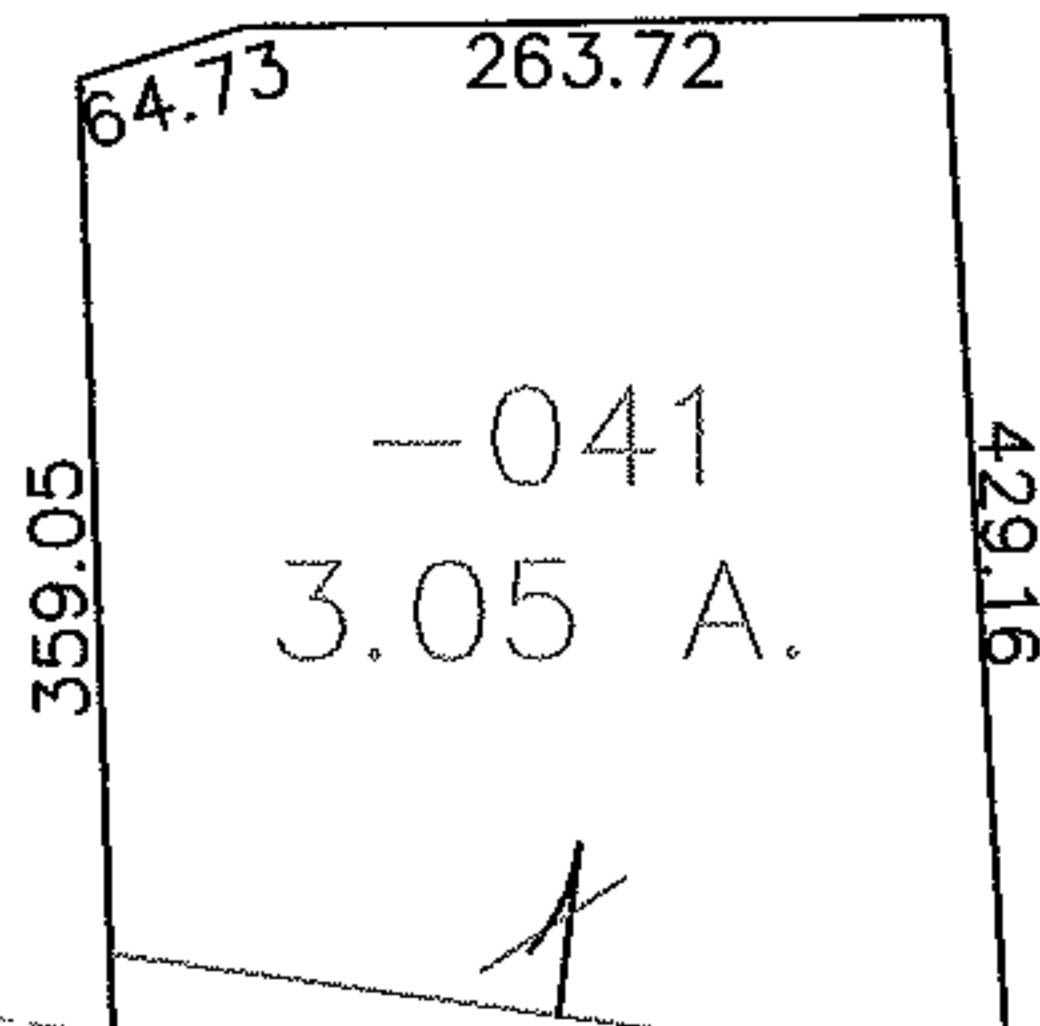


PARENT PARCEL: 01-00-030-000-036, 01-00-029-000-047


CHILD PARCEL: 01-00-030-000-041, -042

STARTING POINT: INT CL JERUSALEM RD AND E LINE O.L. 30

NO. 01516

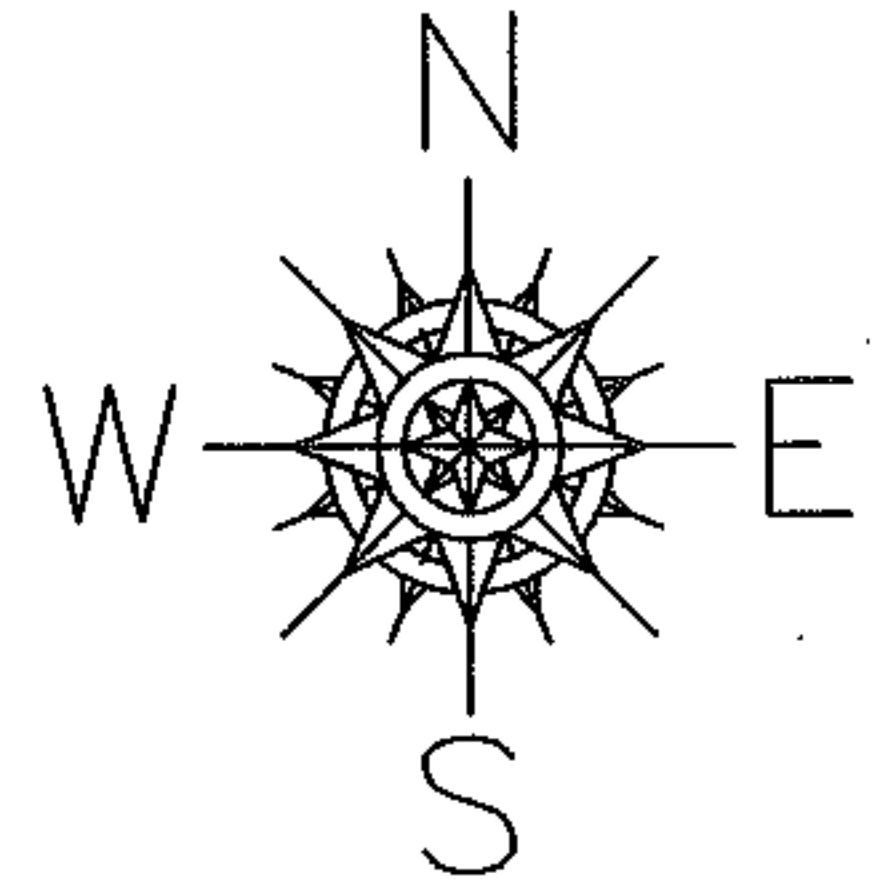

AC. CORR.
PER SURVEY
C. WARYU

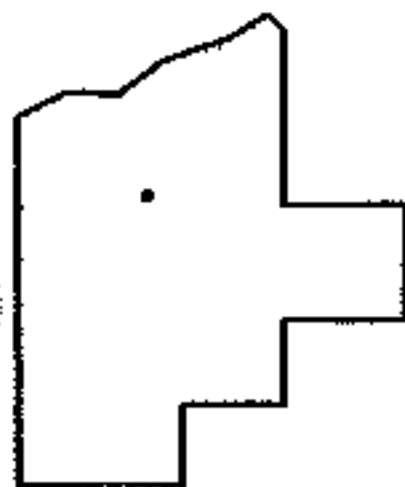

SPLITS/DEEDS PROCESSED
LORAIN COUNTY TAX MAP DEPARTMENT
226 MIDDLE AVE. ELYRIA, OHIO

SURVEYED BY: CHARLES P. WARYU
CLOSURE: 1:10,000
MAP PAGE(S): 01-00-030-B
APPROVED BY: DRH DATE: 11/12/2003
SCALE: 1" = 200' PRIOR INSTRUMENT: 19990658418