
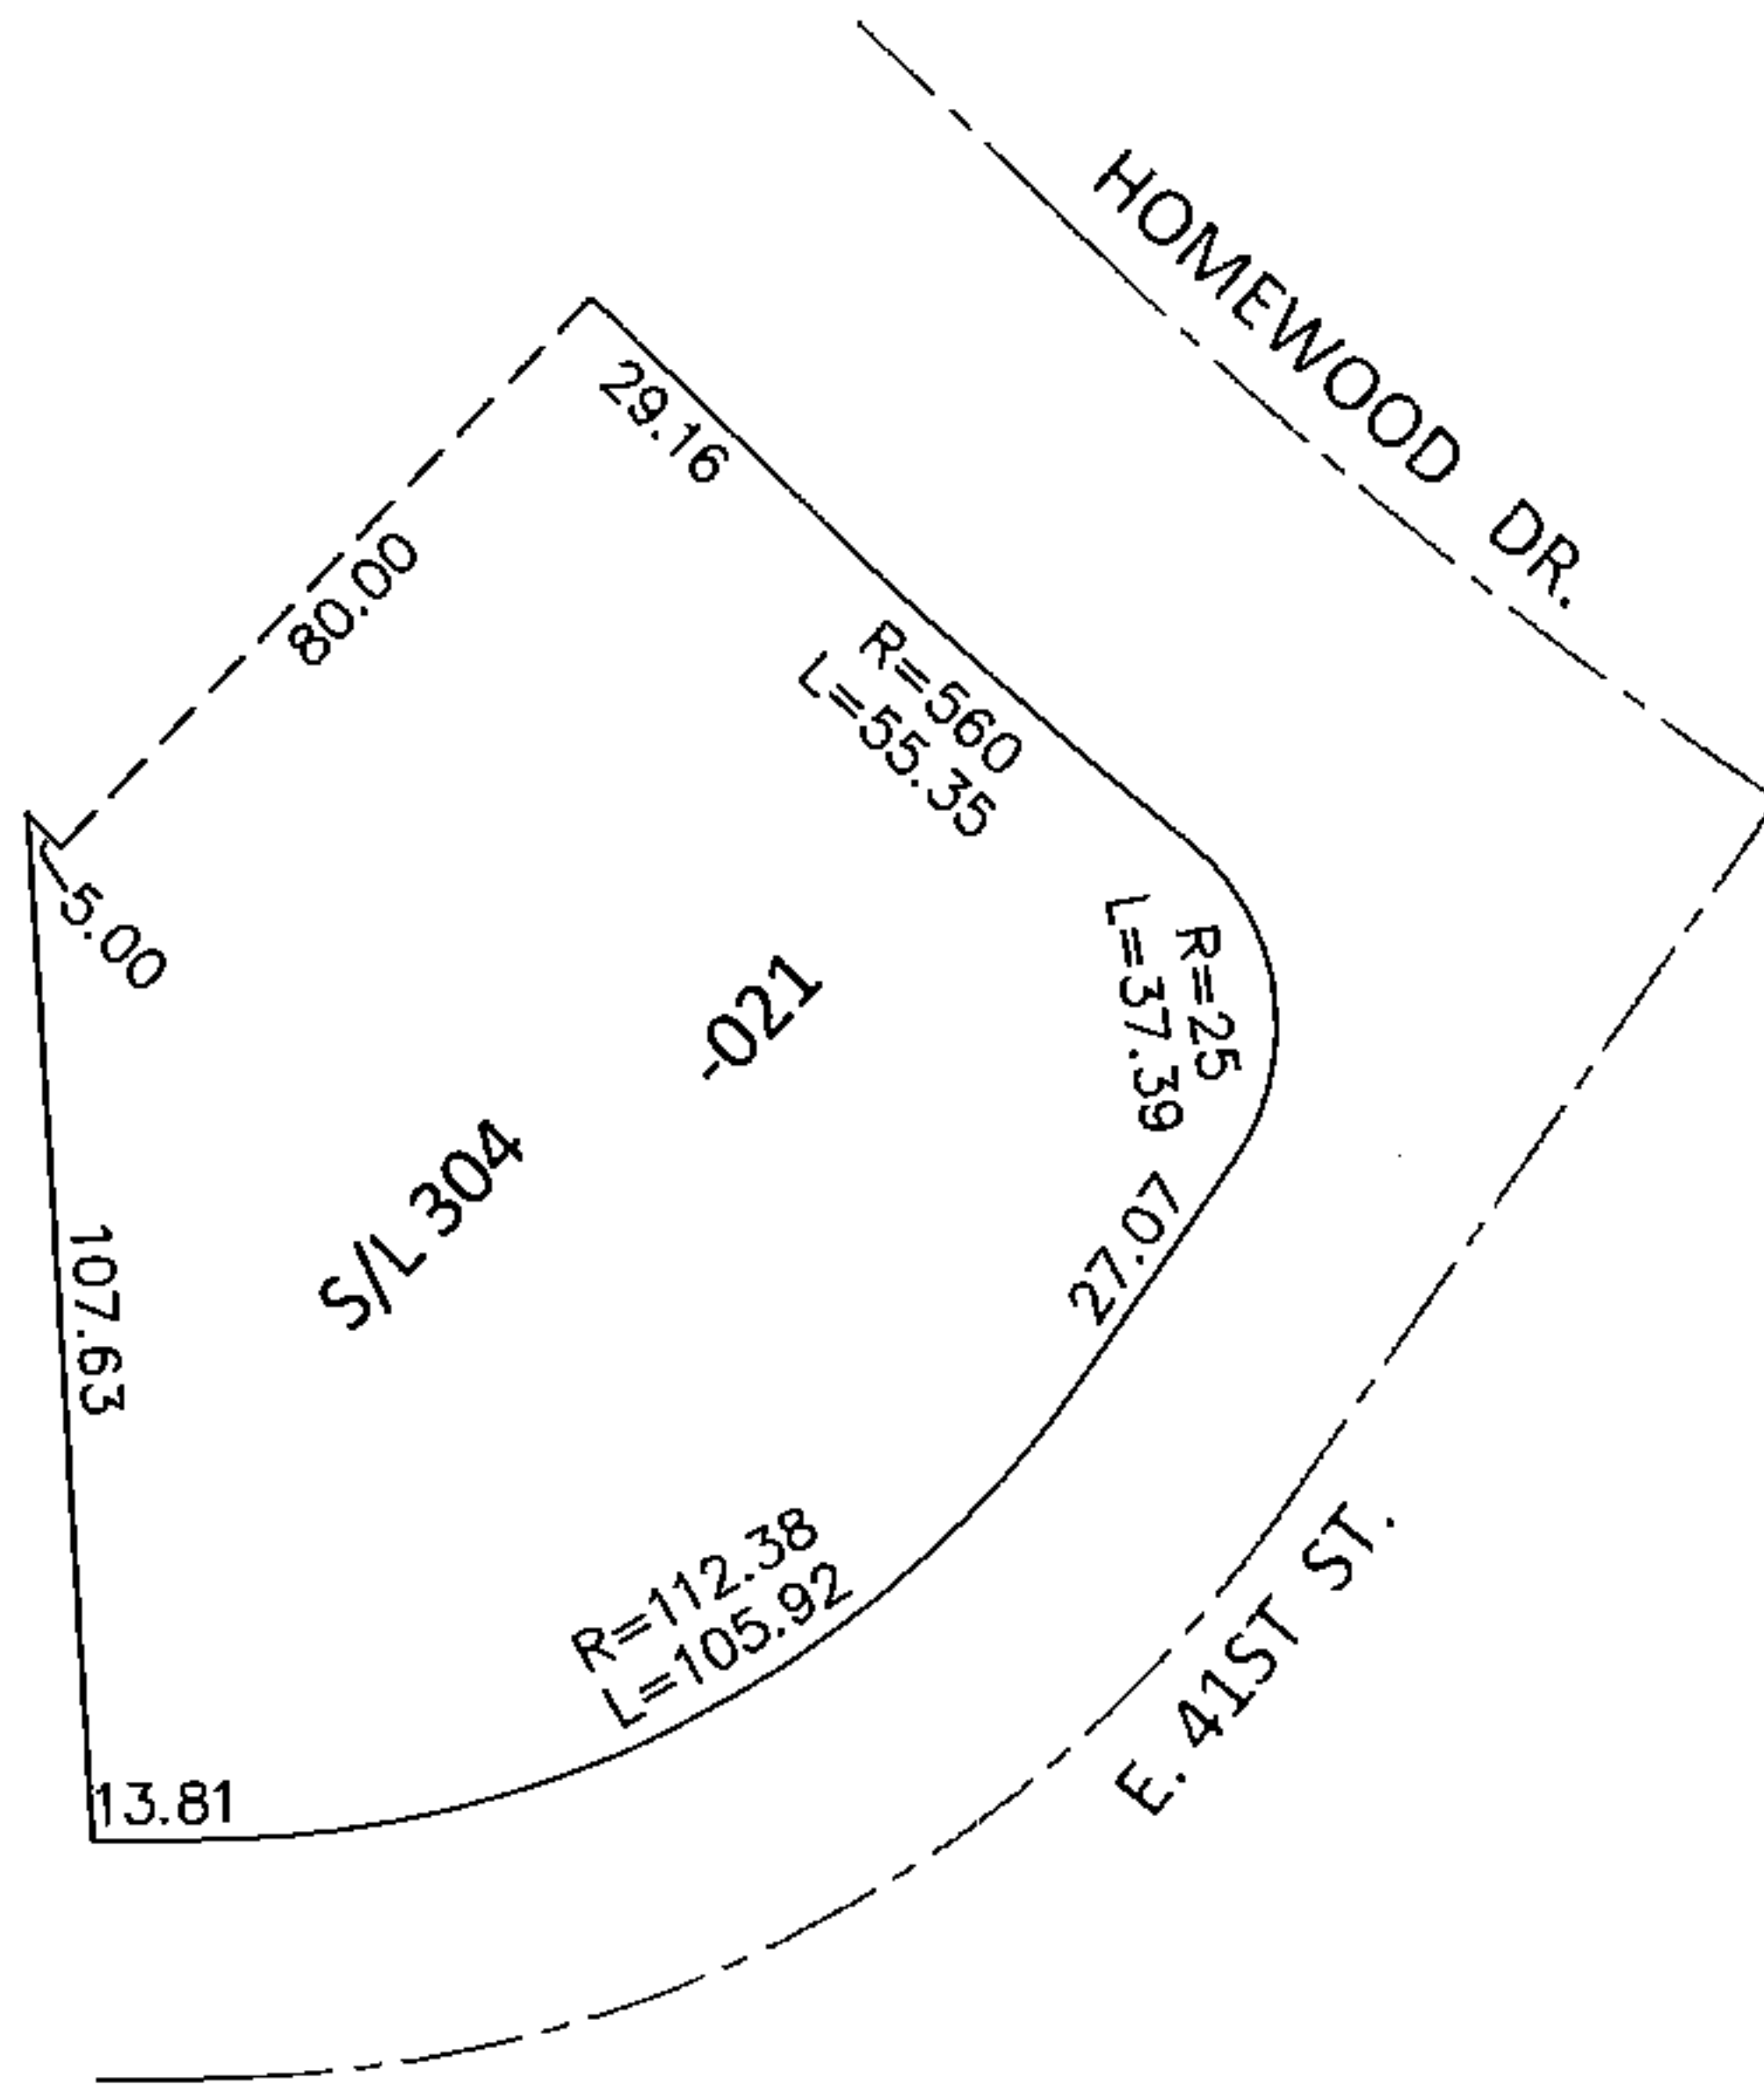


PARENT PARCEL: 03-00-079-103-021


CHILD PARCEL: \_\_\_\_\_

STARTING POINT: SOUTHEAST CORNER OF S/L 339 IN HOMEWOOD ADD.(VOL. 14 PG. 22)

14-03024-D

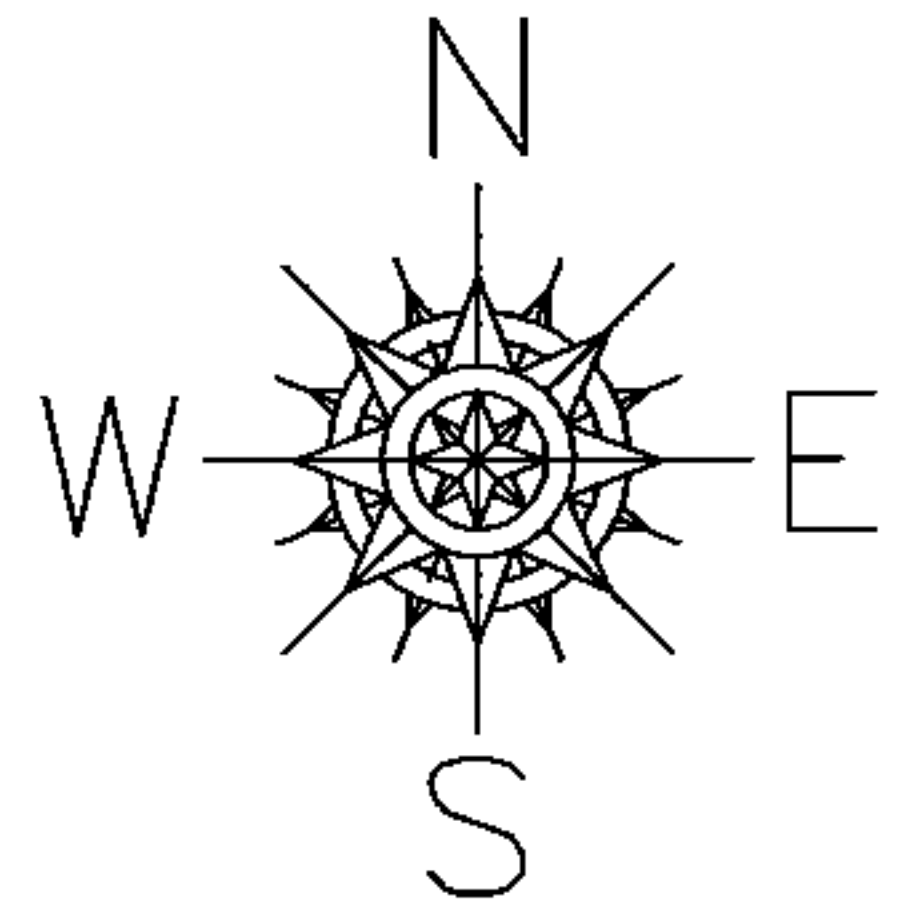

NO MAP CHANGES

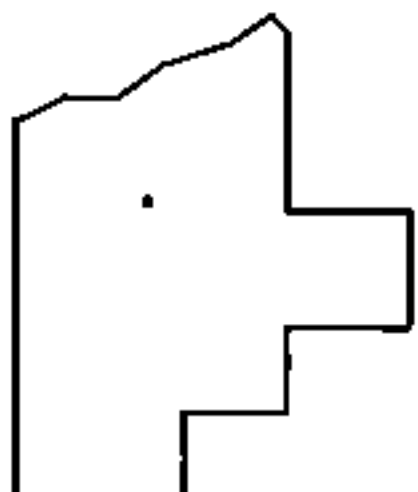

SPLITS/DEEDS PROCESSED

LORAIN COUNTY TAX MAP DEPARTMENT  
226 MIDDLE AVE. ELYRIA, OHIO

SURVEYED BY: DALE R. HAYWOOD

CLOSURE: .01:10,000

MAP PAGE(S): 3-00-079-A

APPROVED BY: RRM DATE: 10-6-14

SCALE: 1"= 50' PRIOR INST.: 20140493910