

PARENT PARCEL: 10-00-013-000-252

CHILD PARCEL: 10-00-013-630-002

STARTING POINT: XXXXXX



14-03025-G

ADD TO DUPLICATE

10-00-013-630-002

10 X 10

API # 3409360110

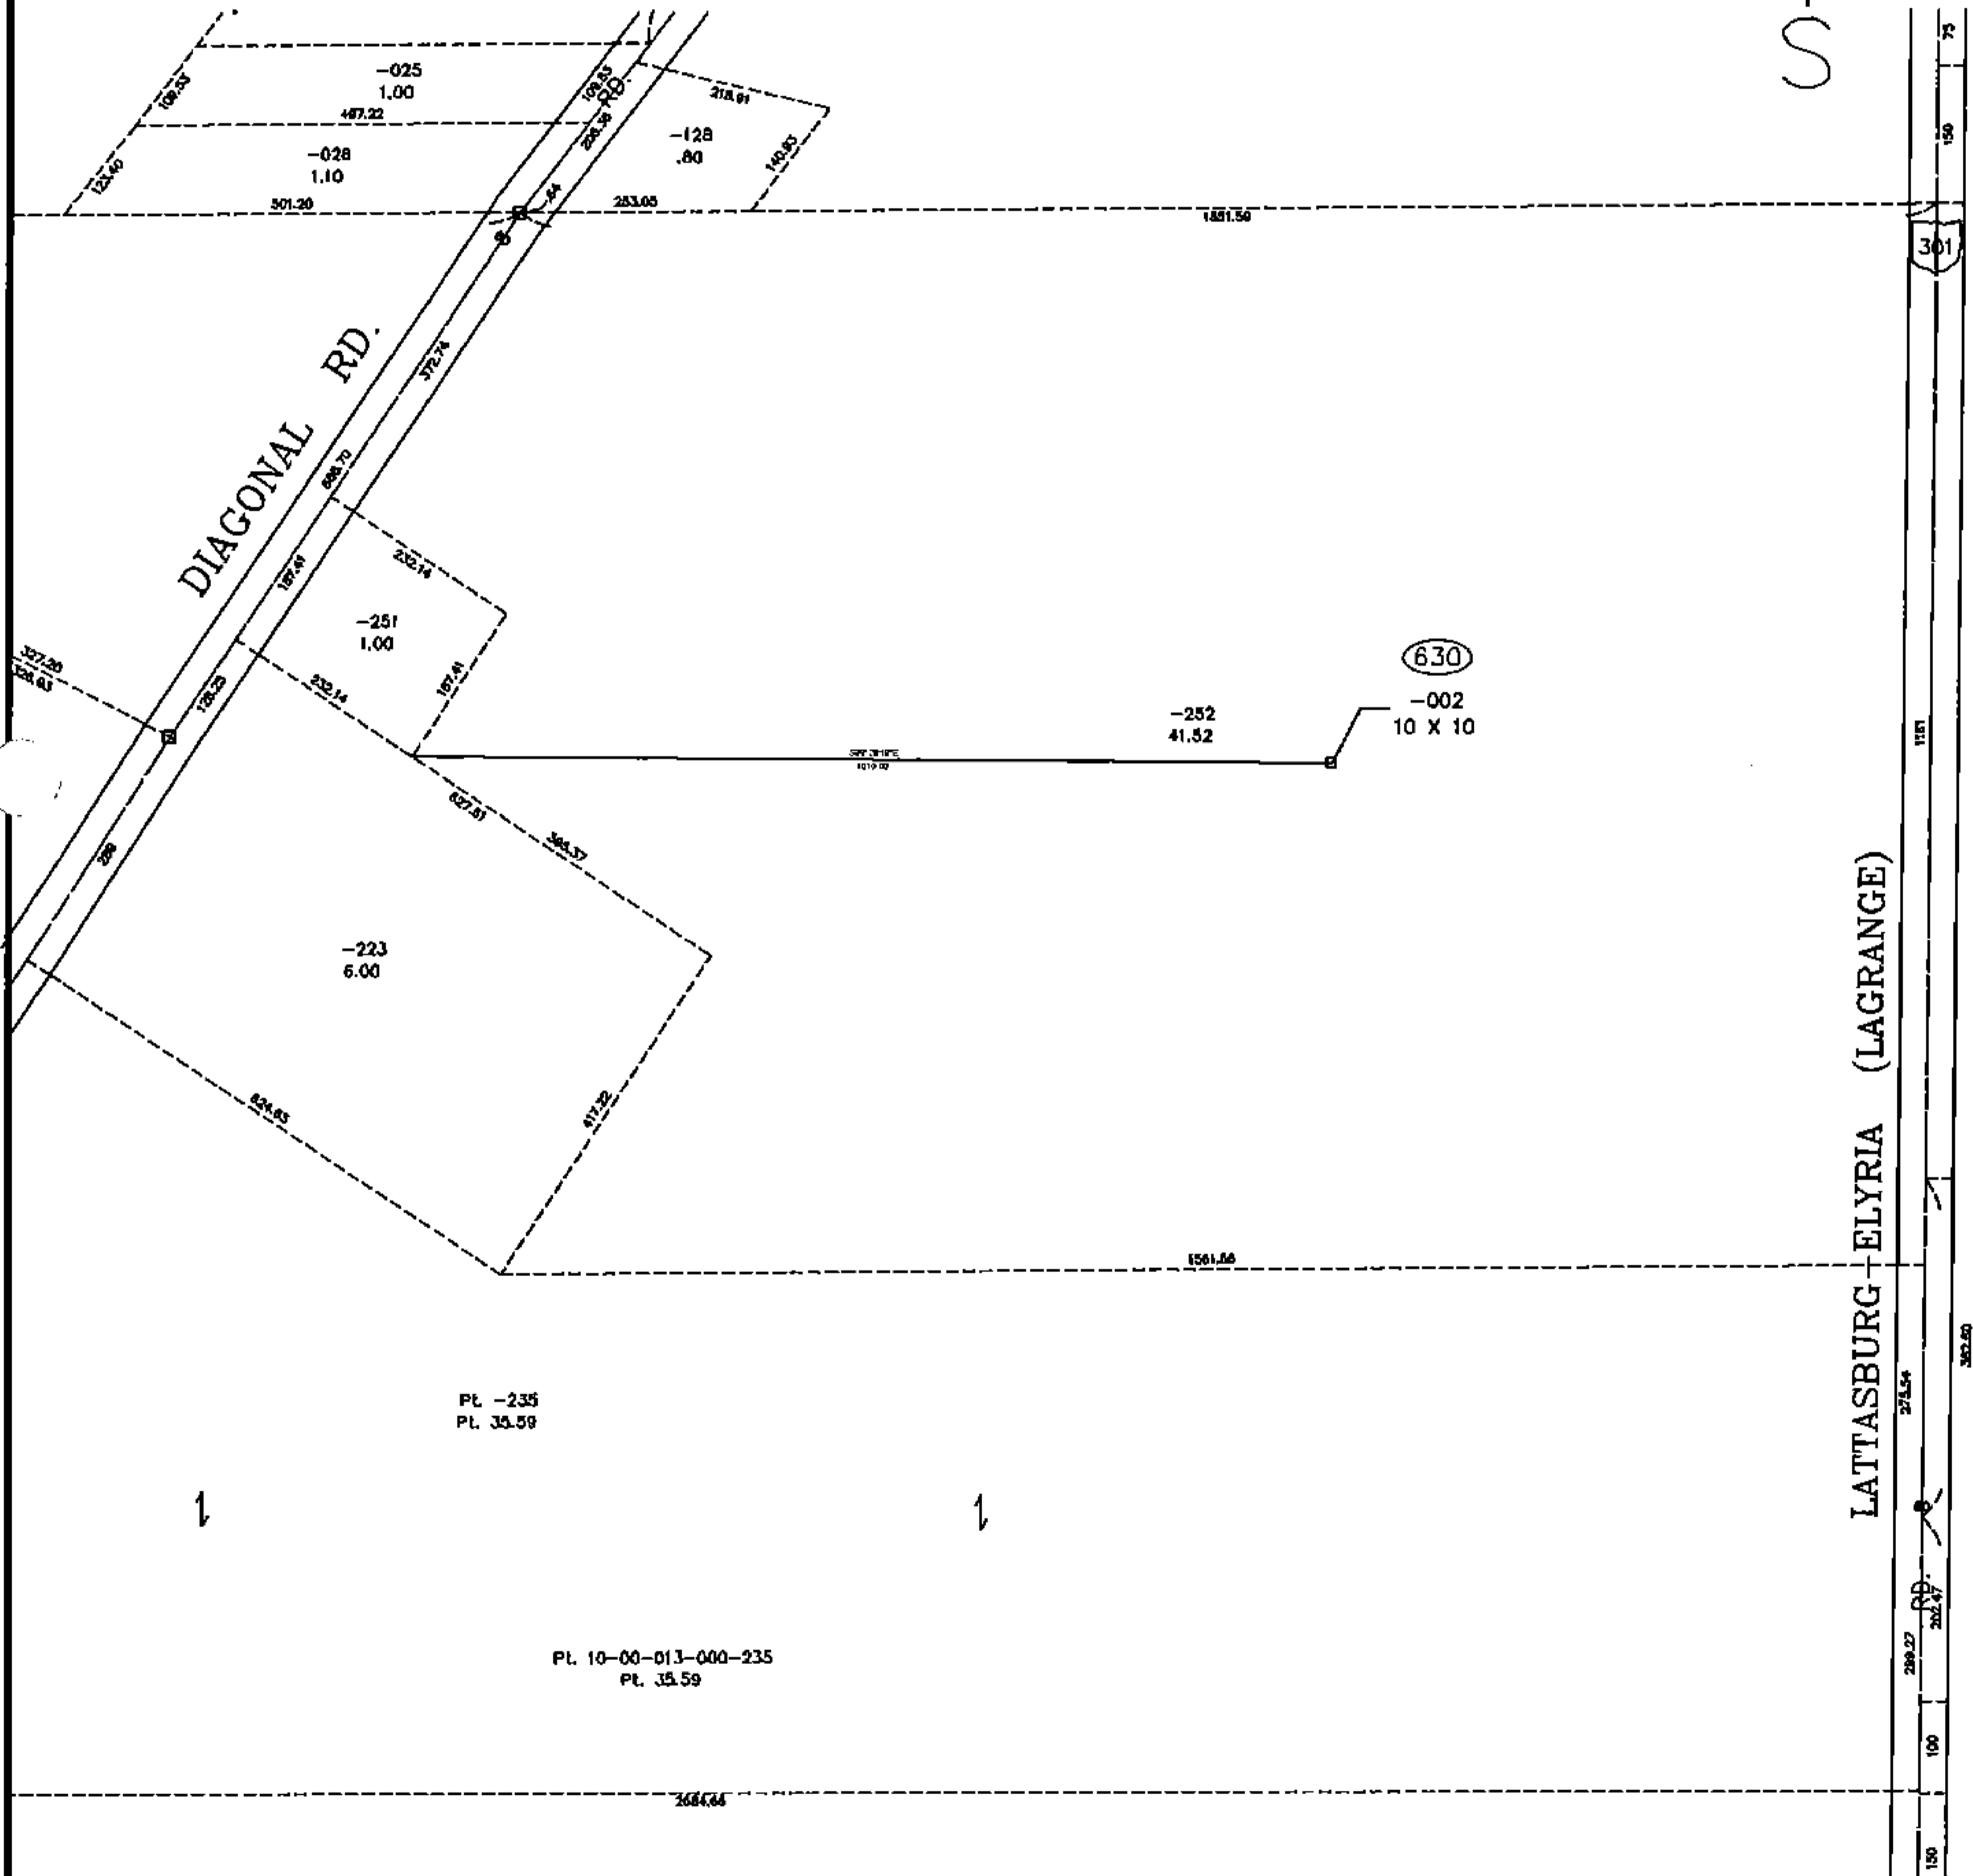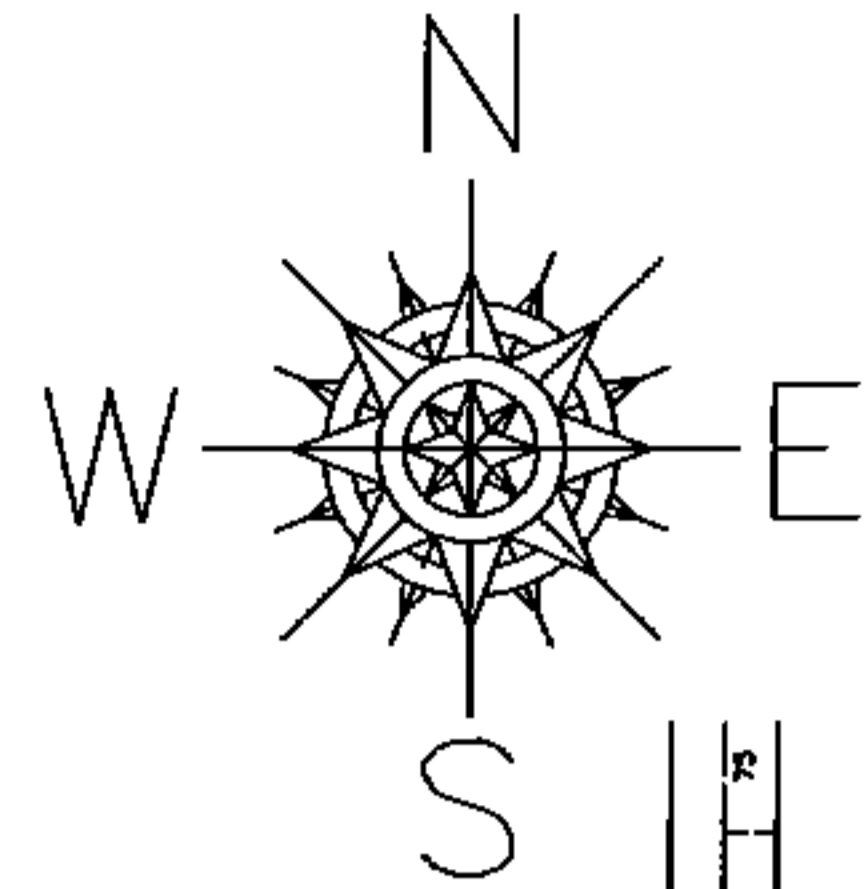

SPLITS/DEEDS PROCESSED

LORAIN COUNTY TAX MAP DEPARTMENT
226 MIDDLE AVE. ELYRIA, OHIO

SURVEYED BY: NA
 CLOSURE: NA
 MAP PAGE(S): 10-00-013
 APPROVED BY: TJS DATE: 10/1/14
 SCALE: 1" = 300 PRIOR INSTRUMENT: DV XXXX/XXX