

PARENT PARCEL: 11-00-084-000-064

CHILD PARCEL: 11-00-084-630-010

STARTING POINT: XXXXXX



14-03028-G

ADD TO DUPLICATE

11-00-084-630-010

10 X 10

API# 3409320415

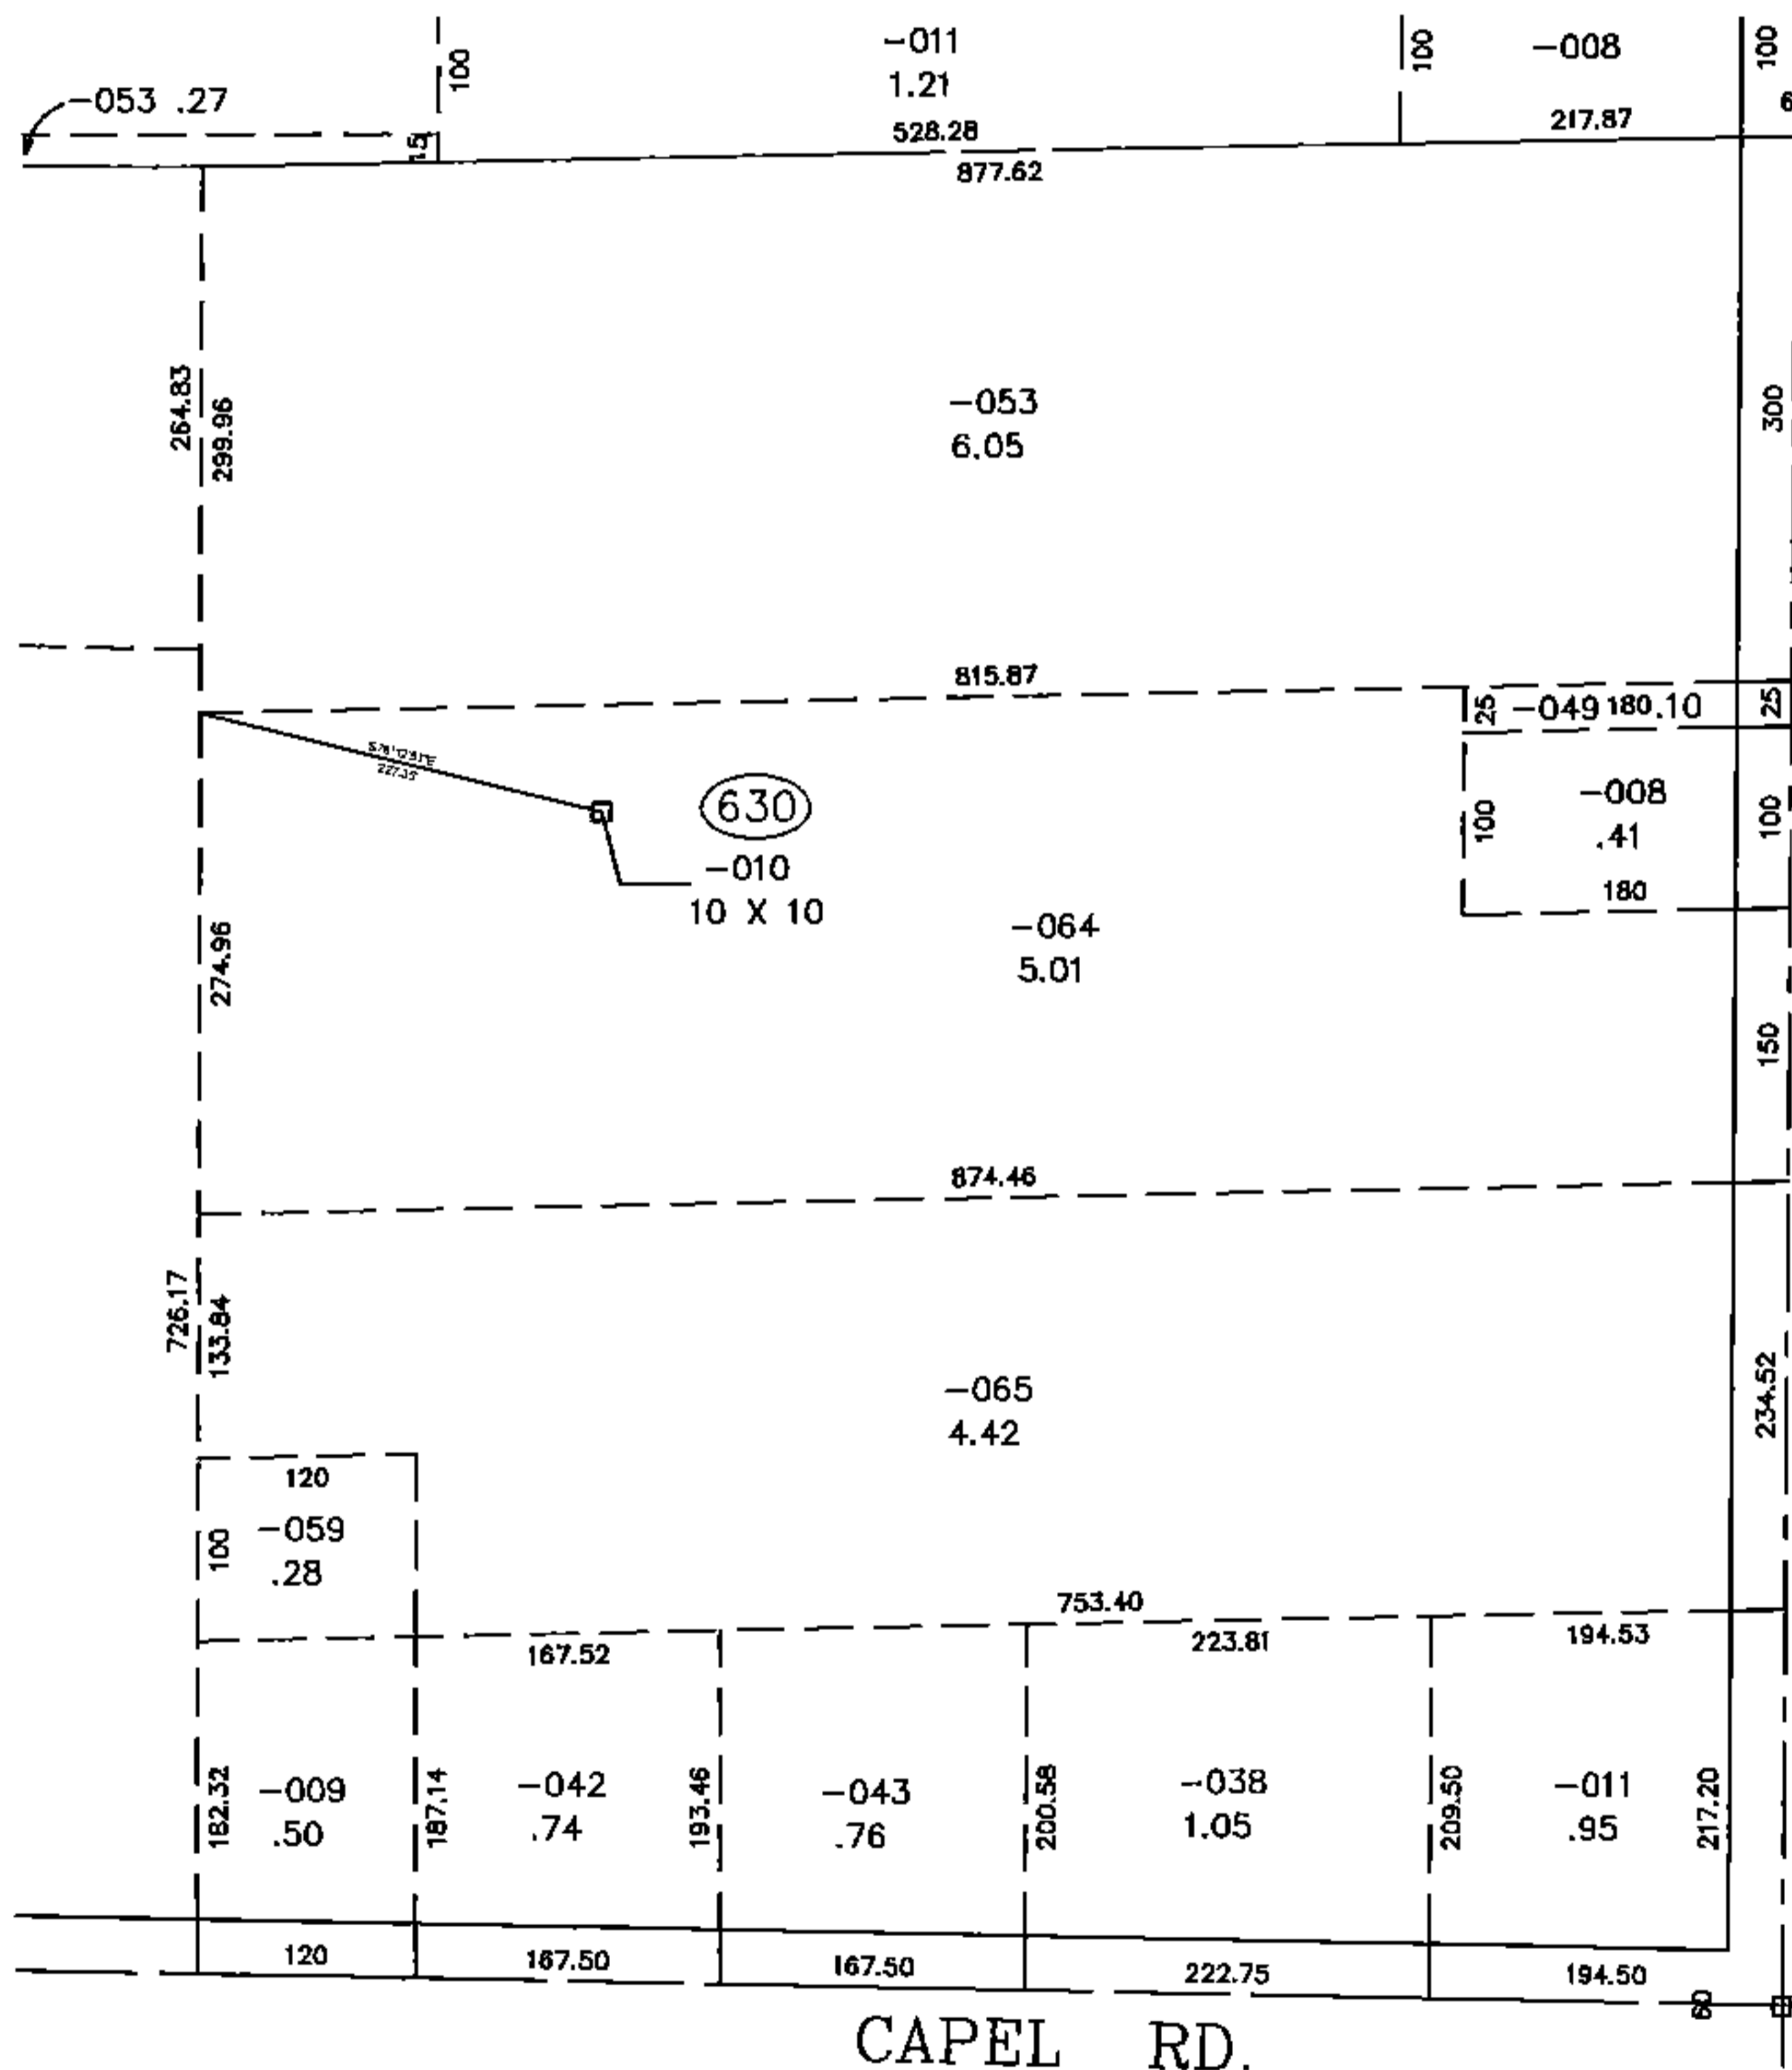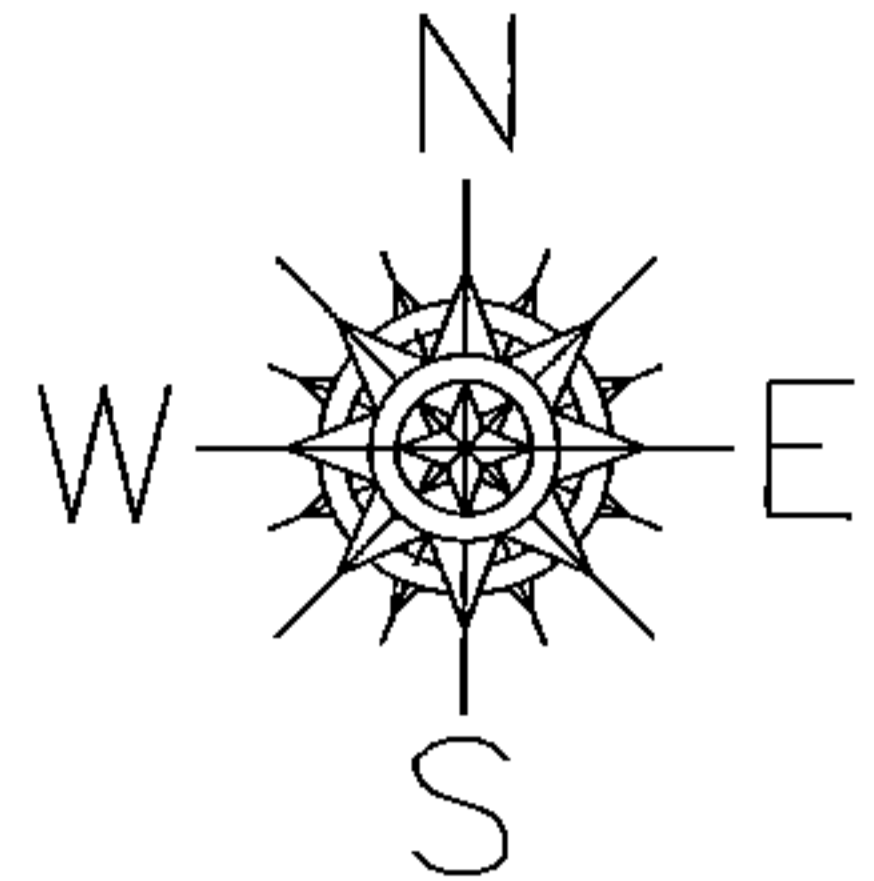

DURKEE RD.

CAPEL RD.

SPLITS/DEEDS PROCESSED

LORAIN COUNTY TAX MAP DEPARTMENT
226 MIDDLE AVE. ELYRIA, OHIO

SURVEYED BY: NA

CLOSURE: NA

MAP PAGE(S): 11-00-084

APPROVED BY: TJS DATE: 10/3/14

SCALE: 1" = 200 PRIOR INSTRUMENT: DV XXXX/XXX