

PARENT PARCEL: 16-00-056-000-014

CHILD PARCEL: 16-00-056-630-001

STARTING POINT: XXXXXX




14-03030-G

ADD TO DUPLICATE

16-00-056-630-001

10 X 10

API# 3409320071

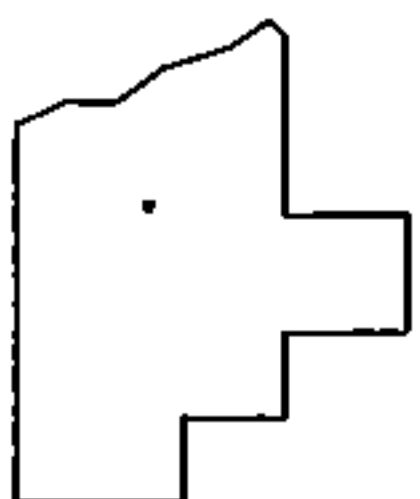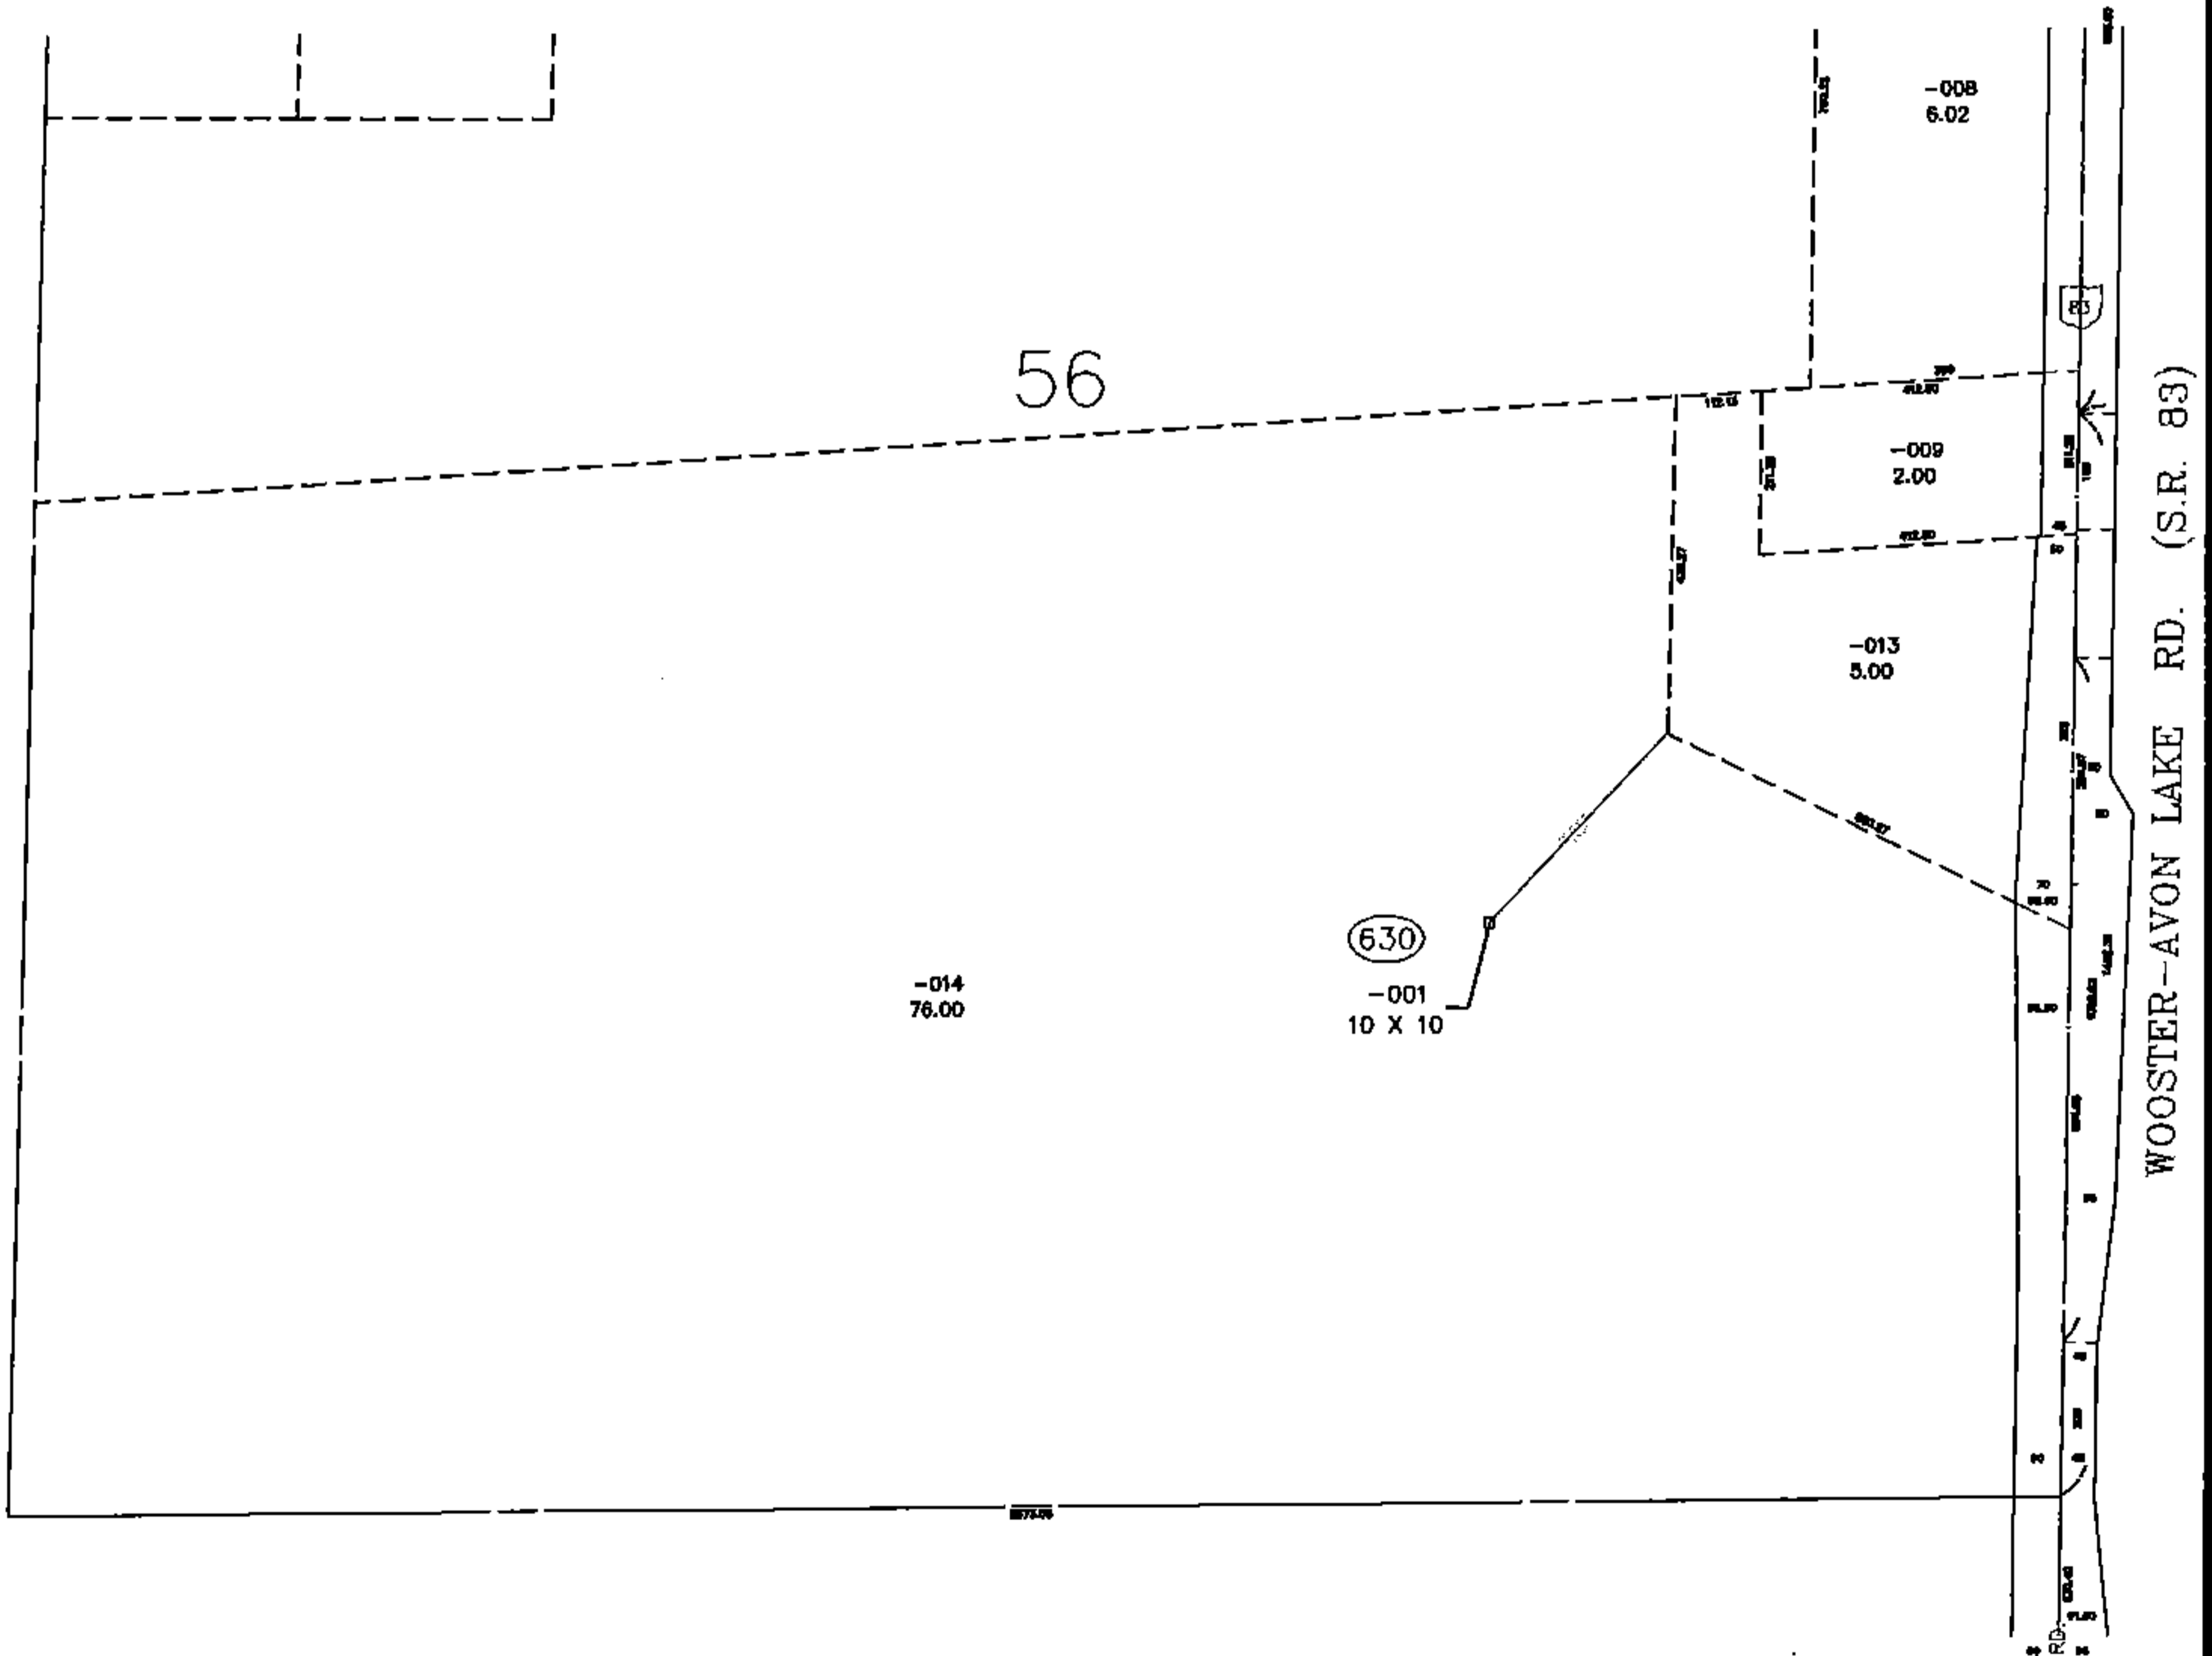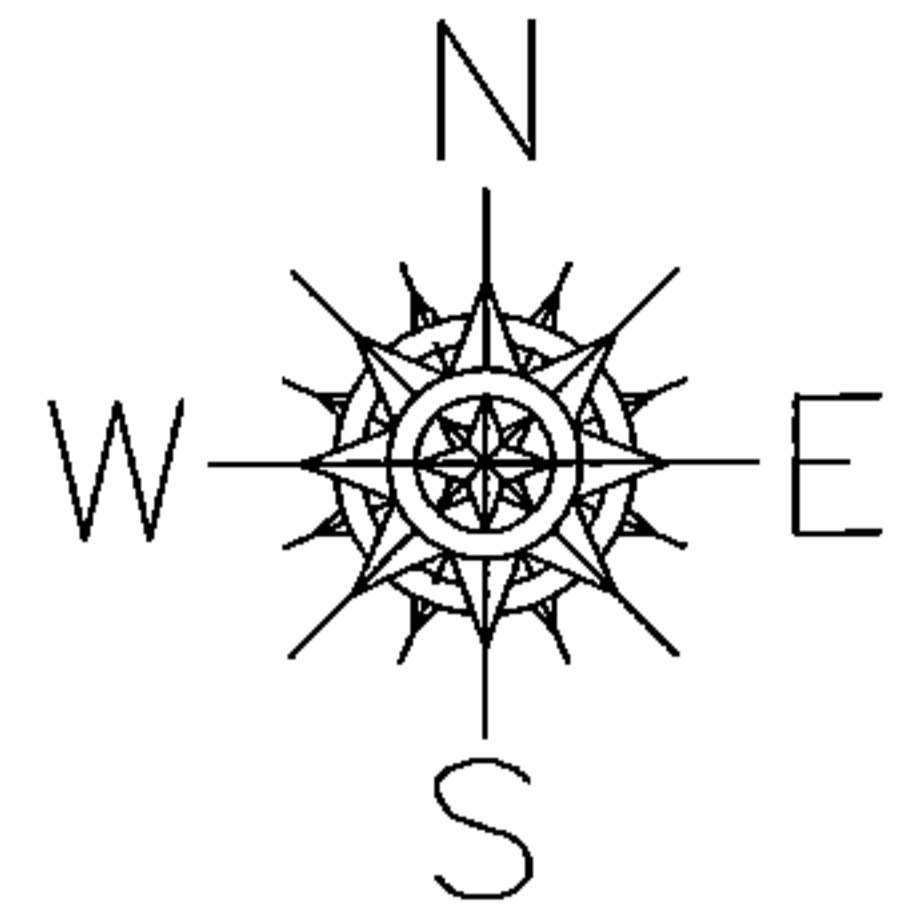

SPLITS/DEEDS PROCESSED
LORAIN COUNTY TAX MAP DEPARTMENT
226 MIDDLE AVE. ELYRIA, OHIO

SURVEYED BY: NA
CLOSURE: XXXXXX
MAP PAGE(S): 16-00-056
APPROVED BY: TJS DATE: 10/3/14
SCALE: 1" = 400 PRIOR INSTRUMENT: DV XXXX/XXX