

PARENT PARCEL: 12-00-046-000-011

CHILD PARCEL: 12-00-046-630-011

STARTING POINT: XXXXXX


14-03032-G

ADD TO DUPLICATE


12-00-046-630-011

10 X 10

API# 34093212410

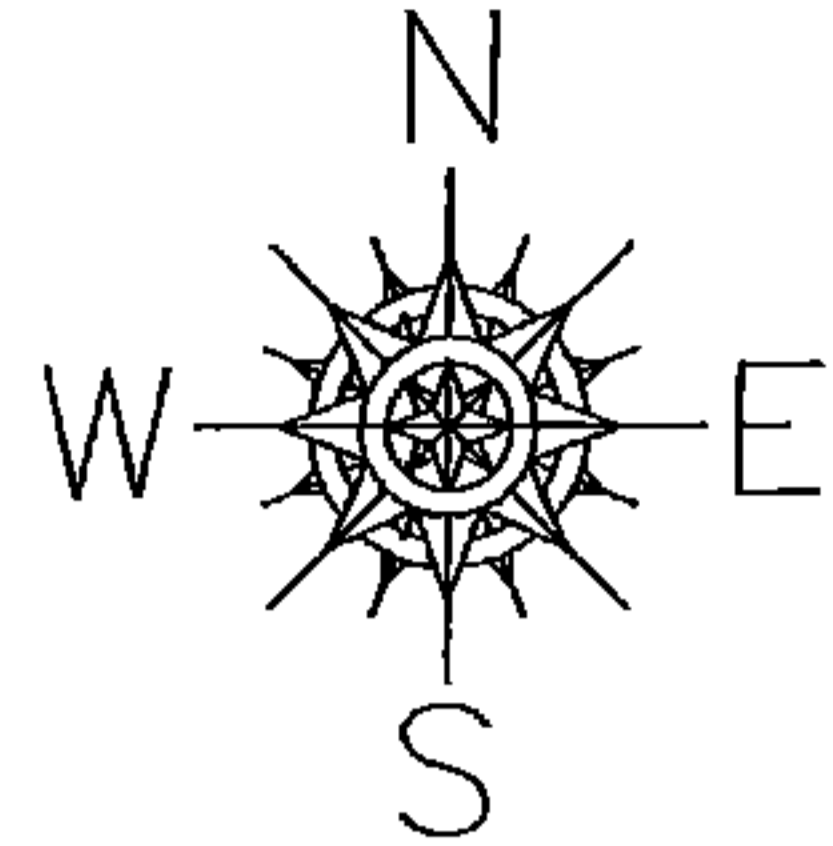

ELYRIA-TWINSBURG

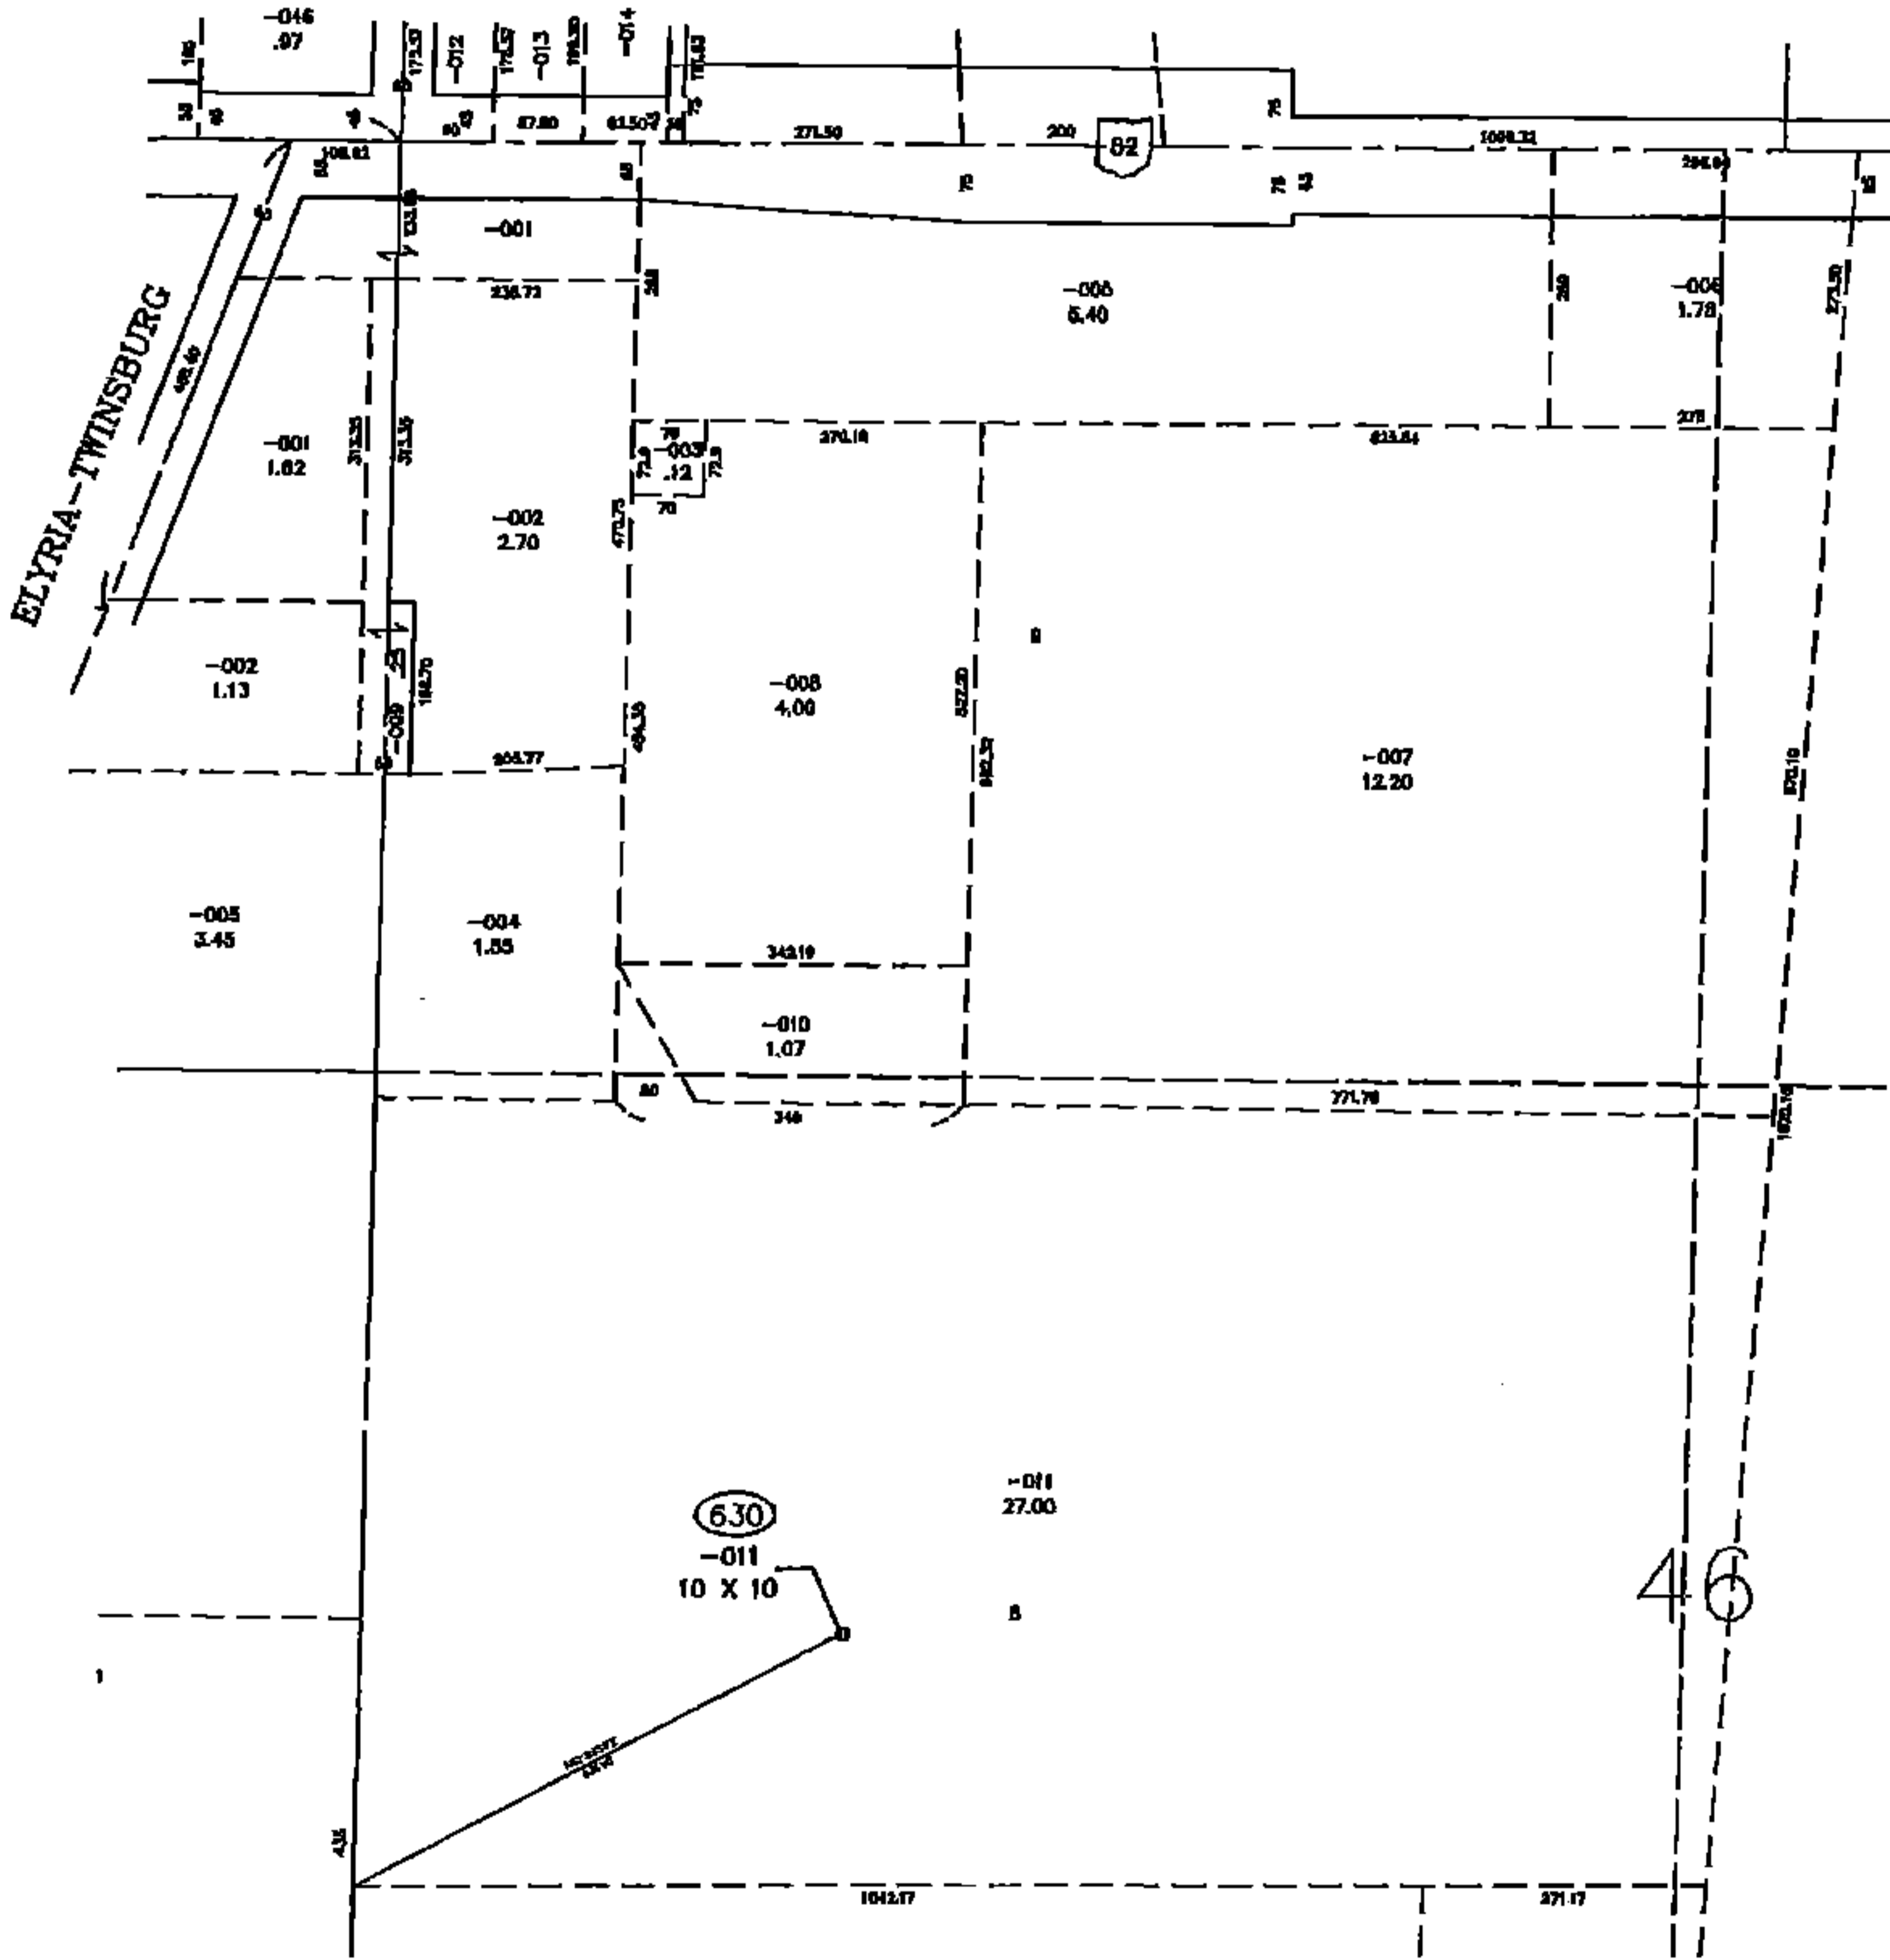

PA
4/12/16

SPLITS/DEEDS PROCESSED
 LORAIN COUNTY TAX MAP DEPARTMENT
 226 MIDDLE AVE. ELYRIA, OHIO

SURVEYED BY: XXXXXXXXXXXX
 CLOSURE: XXXXXX
 MAP PAGE(S): 12-00-046
 APPROVED BY: TJS DATE: 10/3/14
 SCALE: 1" = 300' PRIOR INSTRUMENT: DV XXXX/XXX