


PARENT PARCEL: 12-00-015-000-075

CHILD PARCEL: 12-00-015-630-002

STARTING POINT: XXXXXX

14-03033-G

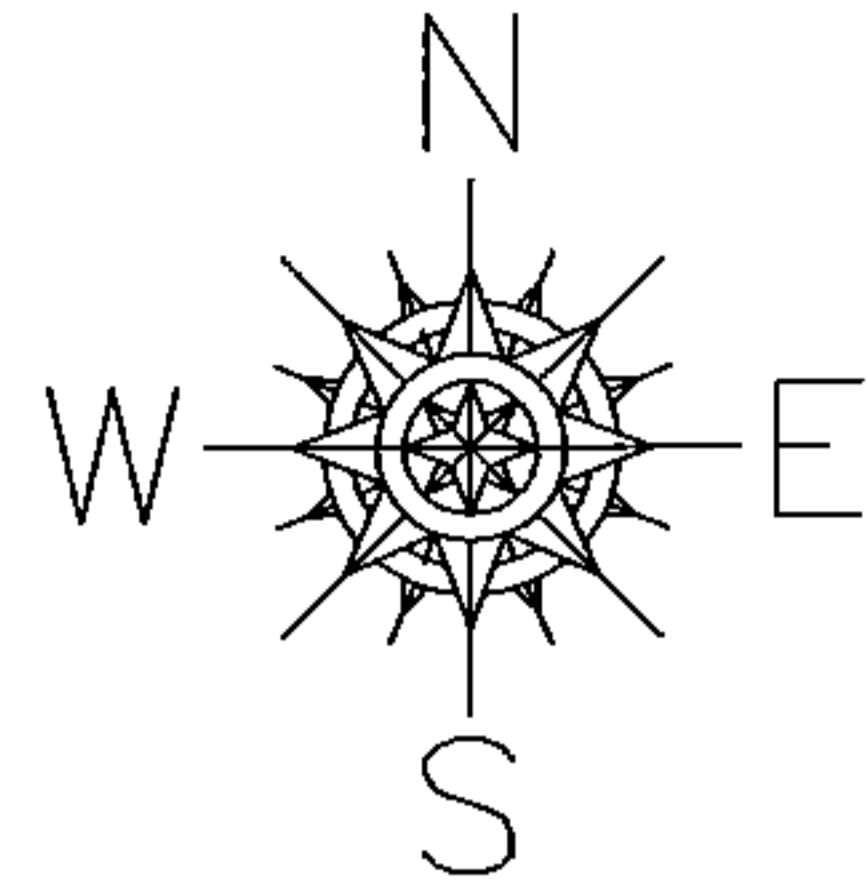


ADD TO DUPLICATE

12-00-015-630-002

10 X 10

API# 3409360143

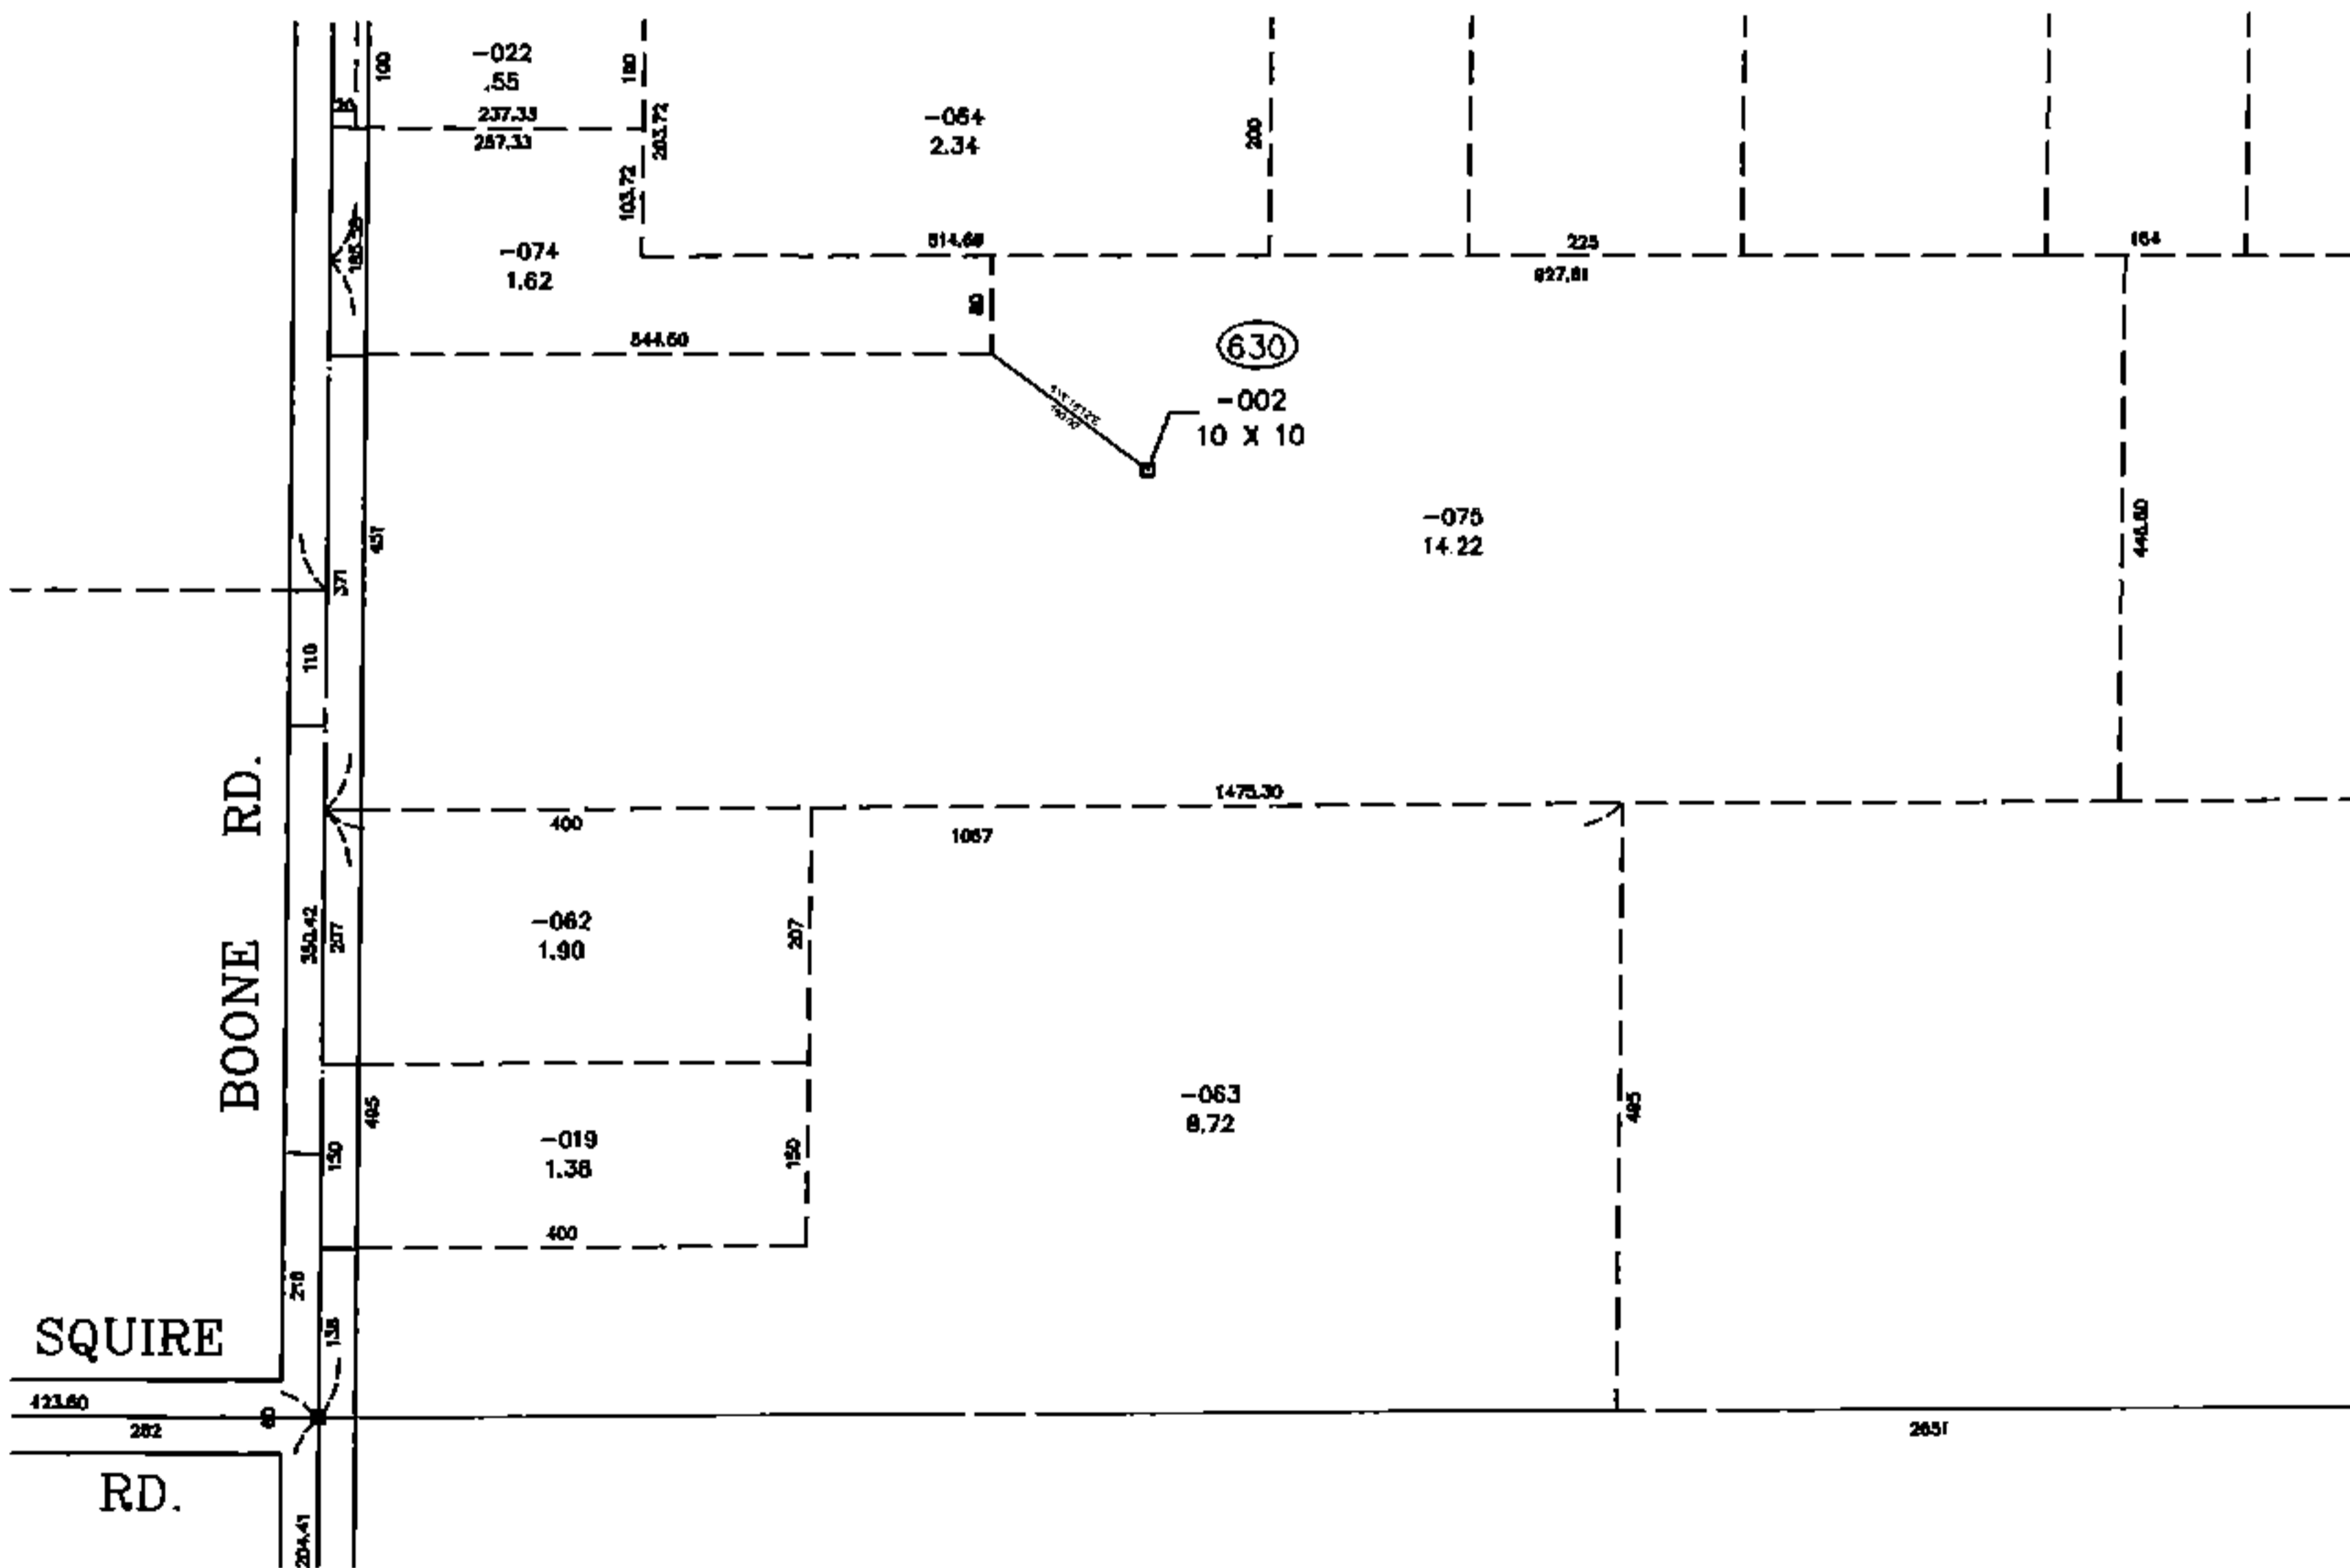

SPLITS/DEEDS PROCESSED

LORAIN COUNTY TAX MAP DEPARTMENT
226 MIDDLE AVE. ELYRIA, OHIO

SURVEYED BY: XXXXXXXXXXXX

CLOSURE: XXXXXX

MAP PAGE(S): 12-00-015

APPROVED BY: TJS DATE: 10/3/14

SCALE: 1" = 300 PRIOR INSTRUMENT: DV XXXX/XXX