

PARENT PARCEL: 04-00-027-102-022

CHILD PARCEL: 04-00-027-630-001

STARTING POINT: XXXXXX




14-03036-G

ADD TO DUPLICATE

04-00-027-630-001

10 X 10

API# 3409320869

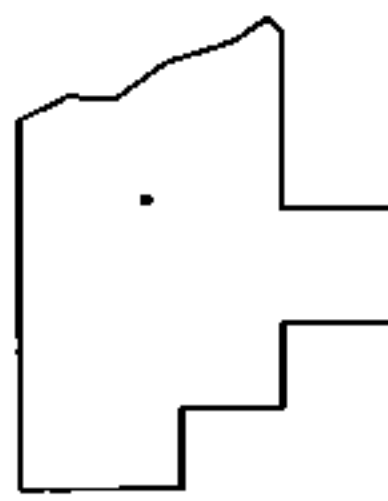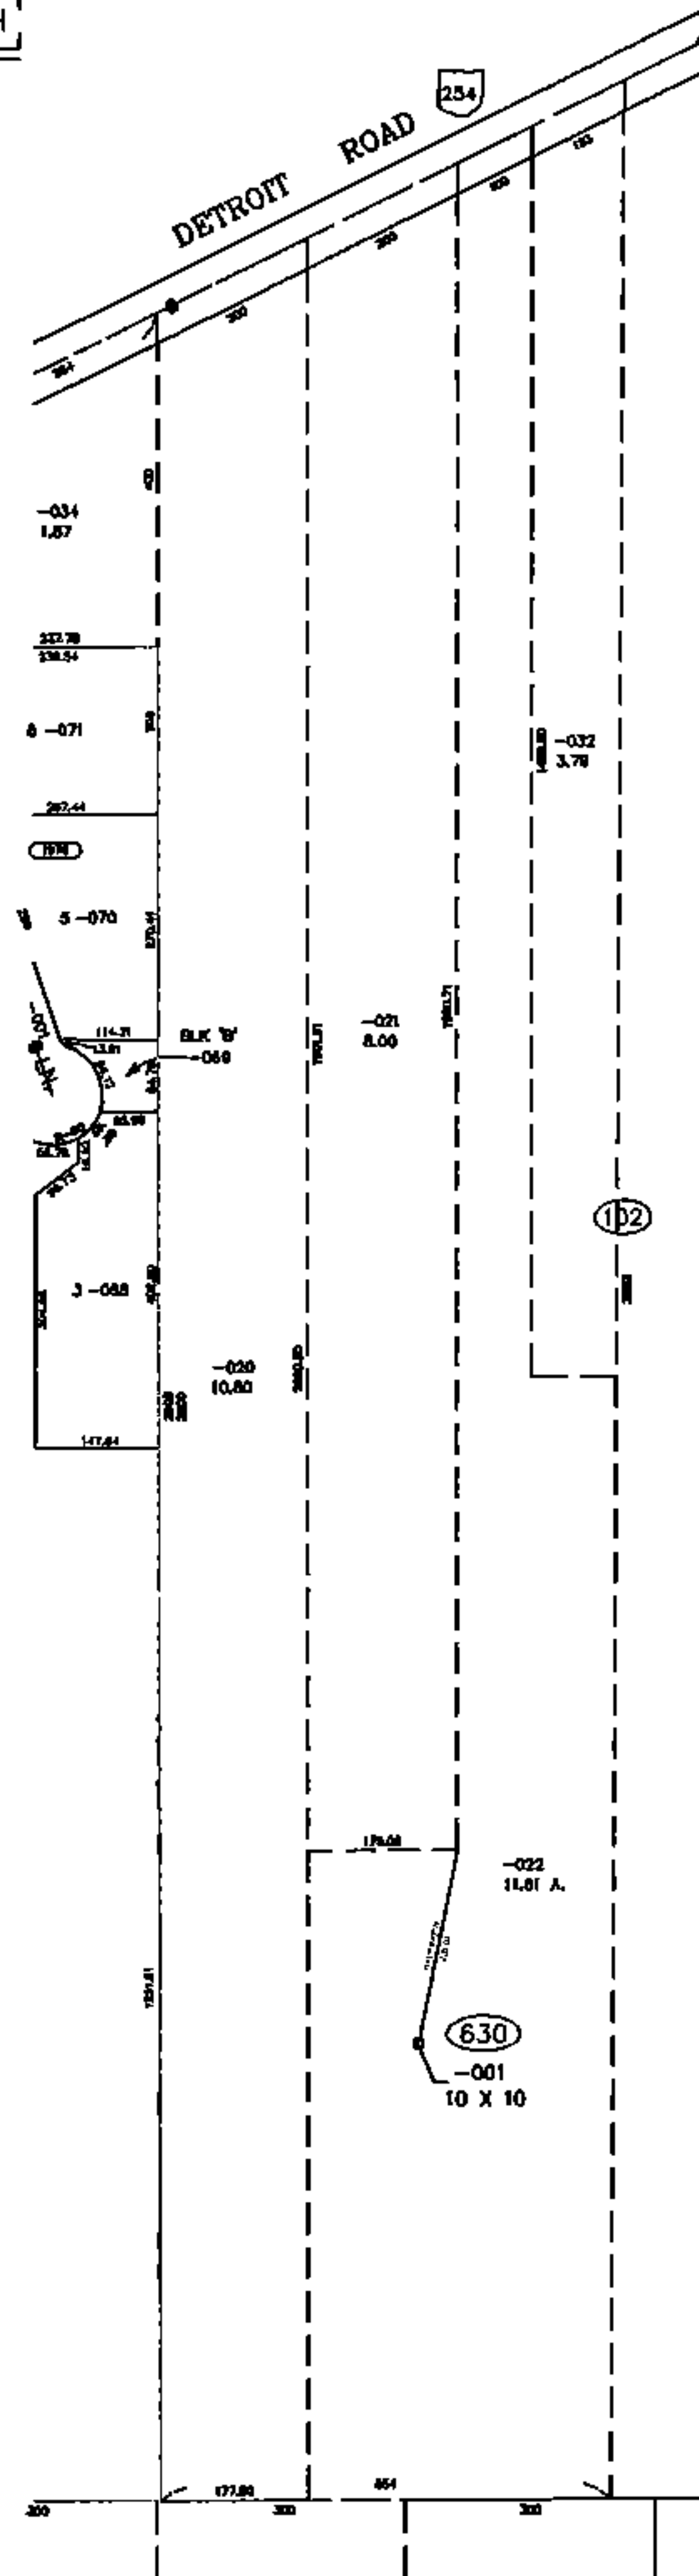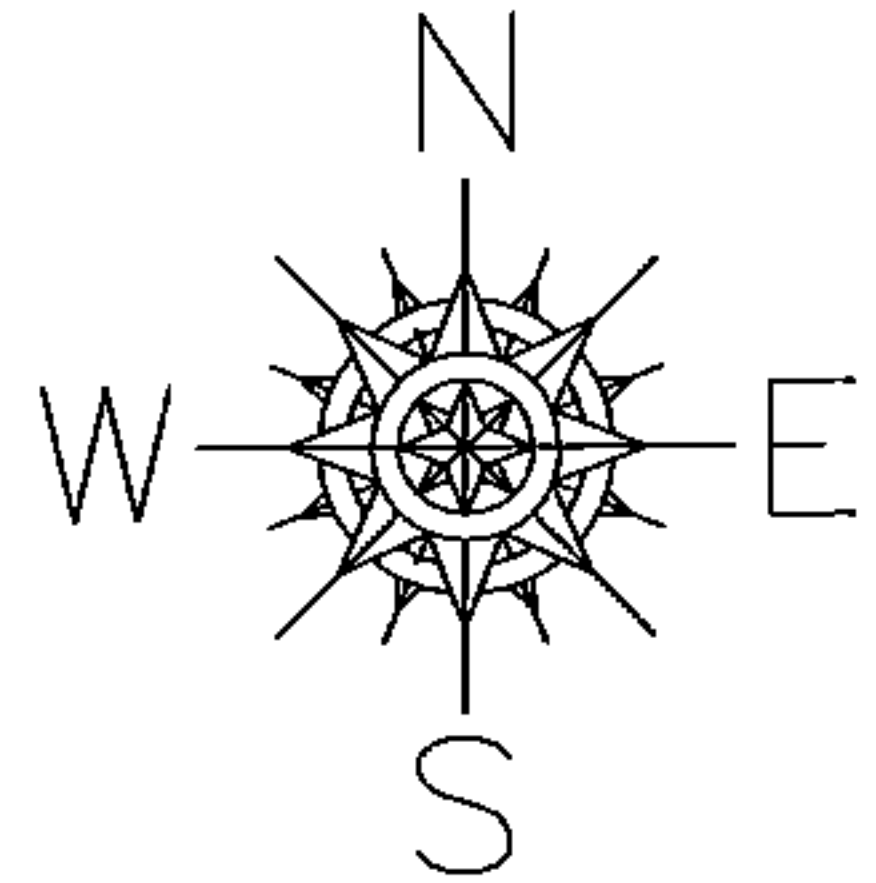

SPLITS/DEEDS PROCESSED

LORAIN COUNTY TAX MAP DEPARTMENT  
226 MIDDLE AVE. ELYRIA, OHIO

SURVEYED BY: XXXXXXXXXXXX

CLOSURE: XXXXXX

MAP PAGE(S): 04-00-027

APPROVED BY: TJS DATE: 10/6/14

SCALE: 1" = 400 PRIOR INSTRUMENT: DV XXXX/XXX