
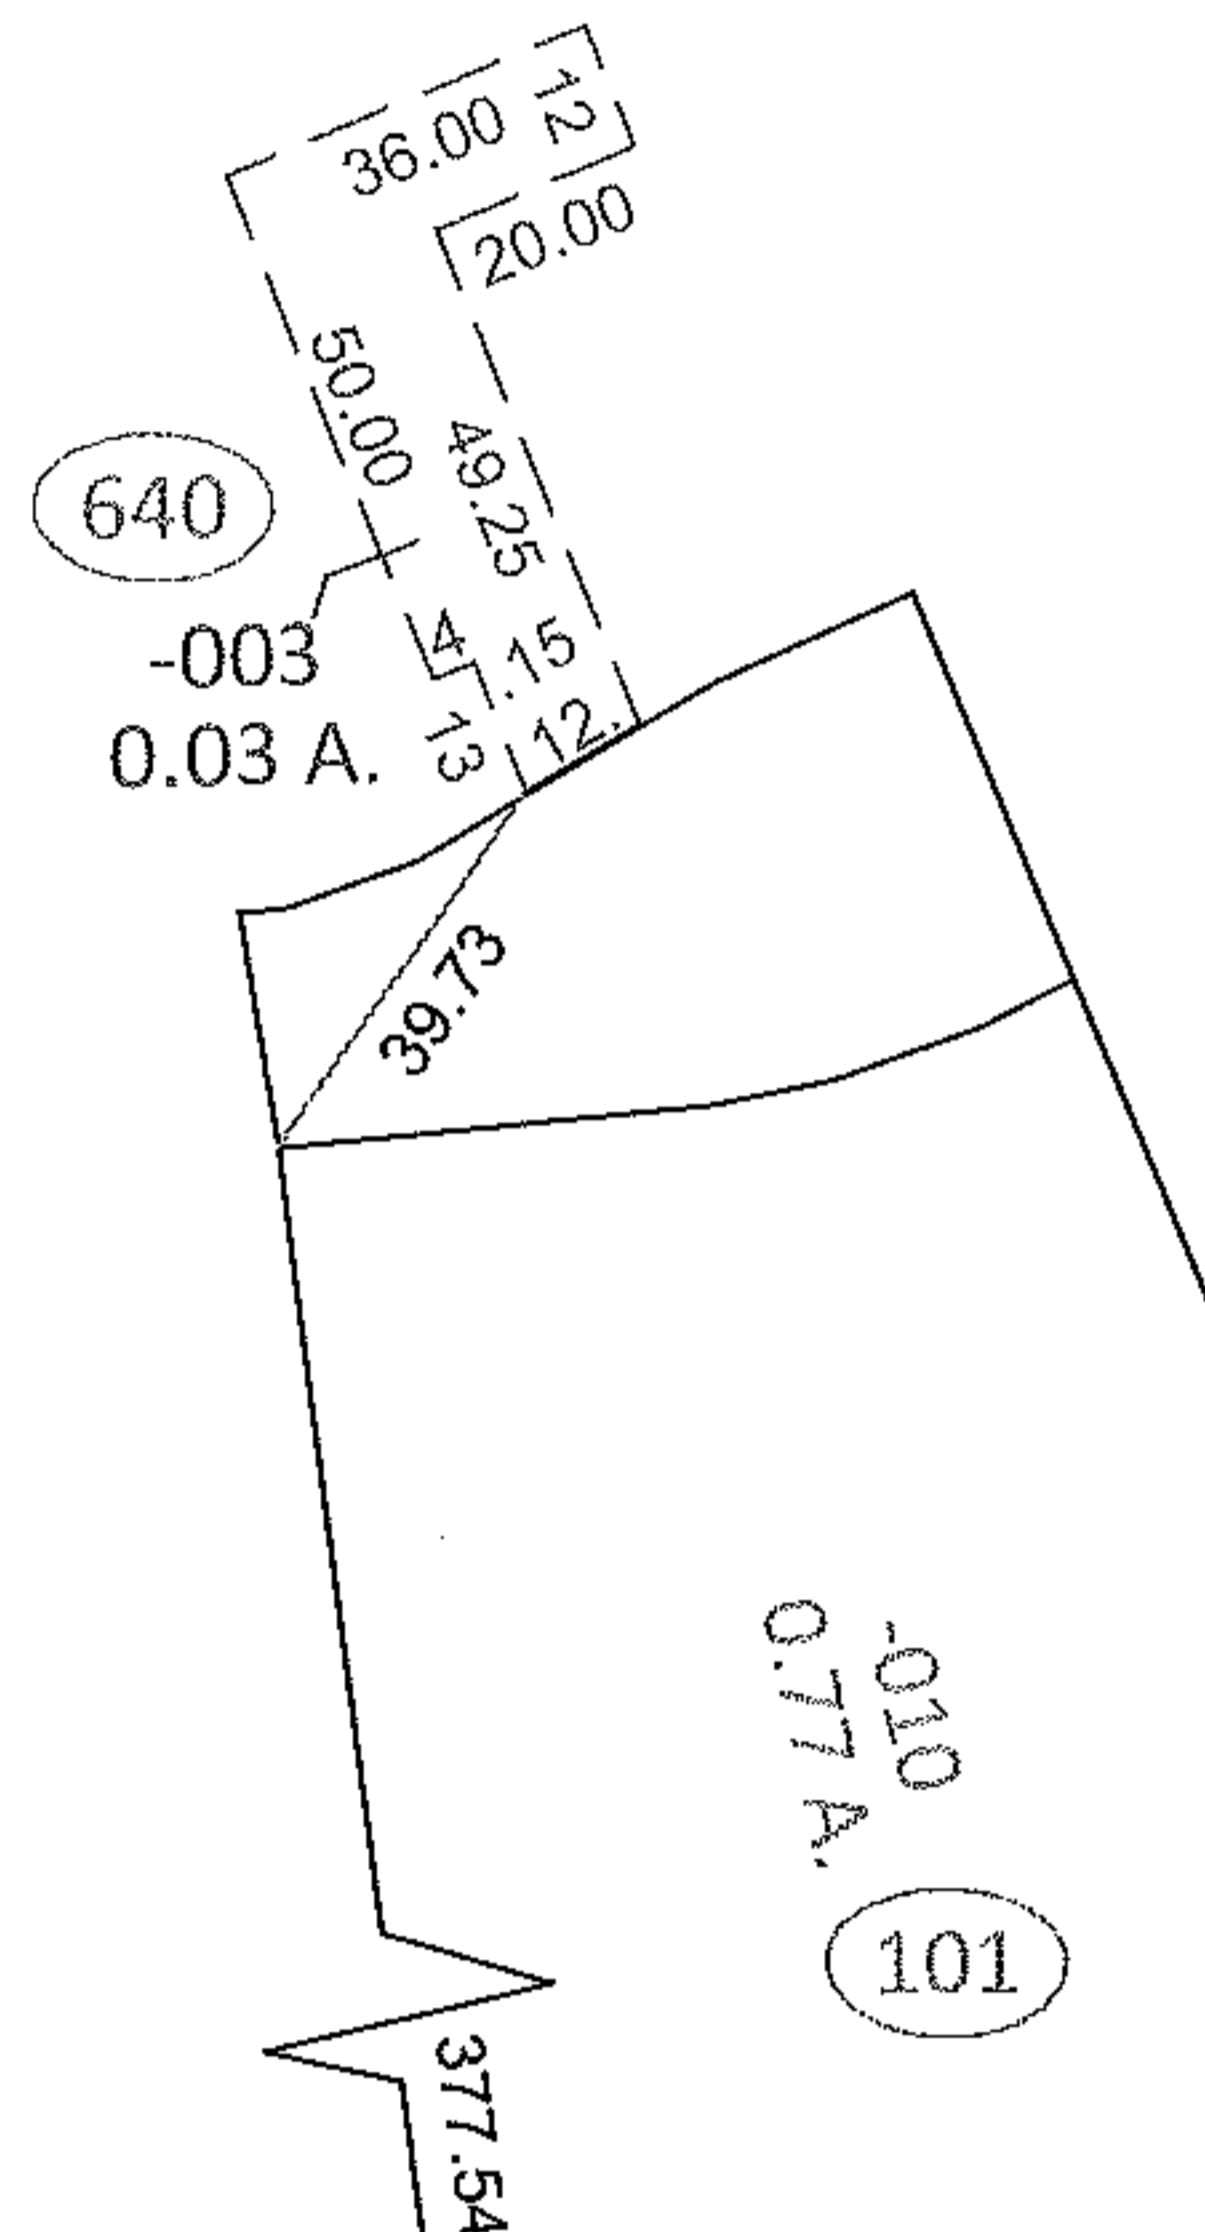


PARENT PARCEL: ADD TO DUP.
CHILD PARCEL: 04-00-006-640-003
STARTING POINT: INTERSECTION OF C/L OF LAKE RD. AND WEST LINE OF AVON TWP.

12-03048

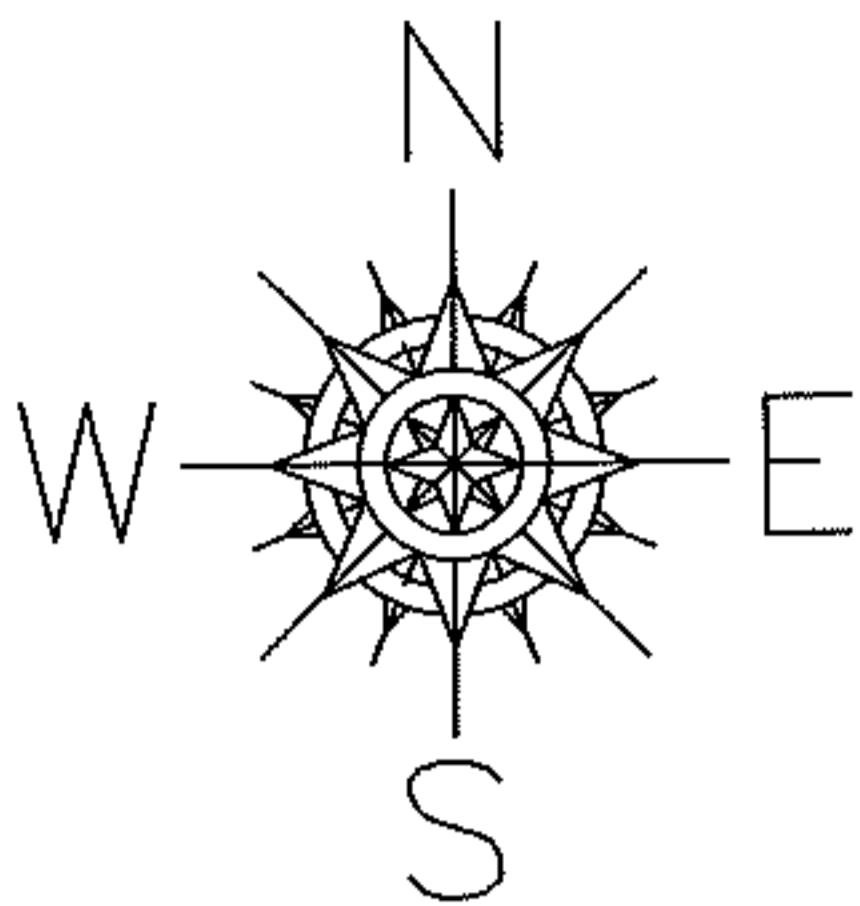


SUBMERGED LAND LEASE

ADD TO DUP.
04-00-006-640-003
0.03 A.

SHEFFIELD TWP. O.L.32
AVON TWP. SEC.6

968.30
LAKE RD.

0.77 A.
-010
101

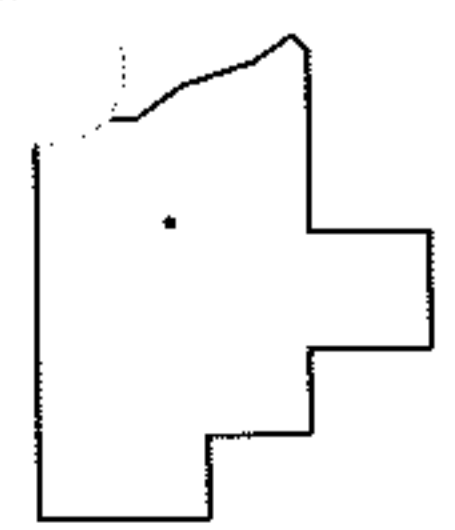

SPLITS/DEEDS PROCESSED
LORAIN COUNTY TAX MAP DEPARTMENT
226 MIDDLE AVE. ELYRIA, OHIO

SURVEYED BY: DALE R. HAYWOOD
CLOSURE: .00:10,000
MAP PAGE(S): 4-00-006-A
APPROVED BY: RRM DATE: 7-20-12
SCALE: 1"= 50' PRIOR INST.: N/A