


PARENT PARCEL: ADD TO DUPLICATE  
CHILD PARCEL: 16-00-060-900-001  
STARTING POINT: SOUTH R.O.W. OF S.R. 303 & WEST LINE OF O.L. 60



15-03082-A

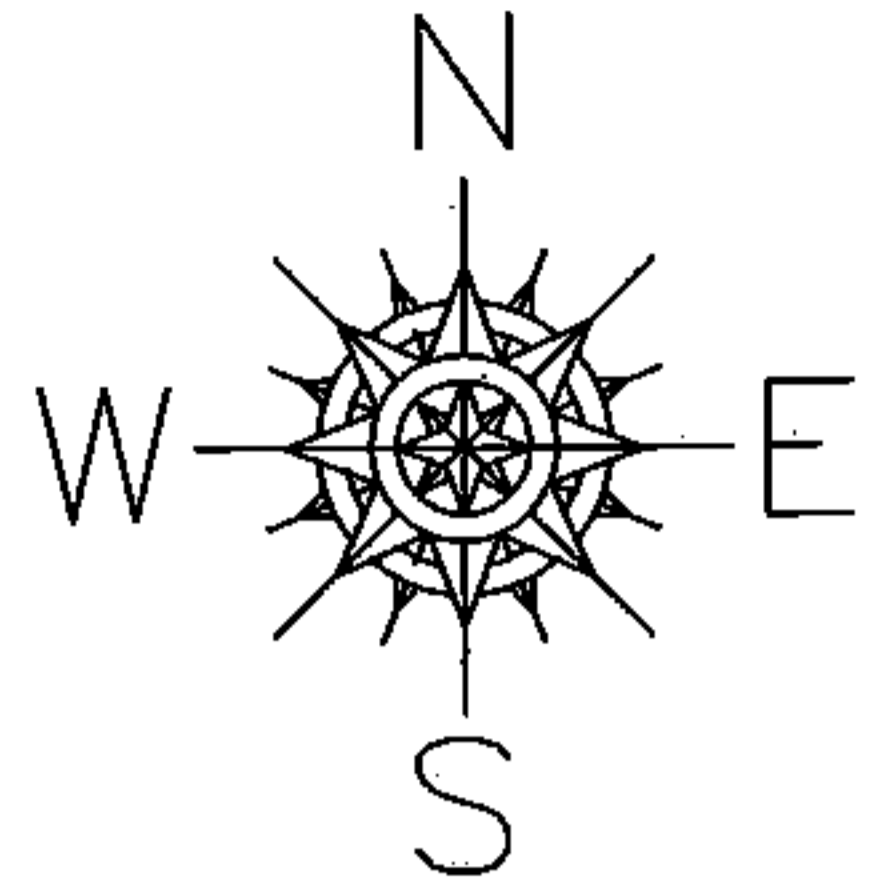

ADD TO DUPLICATE

16-00-060-900-001  
0.28 A.

PER UNRECORDED  
DEDICATION PLAT  
ENGINEER ROAD RECORD  
NO. 4 PG. 404  
SEE TAX MAP SURVEY FILE  
#48532

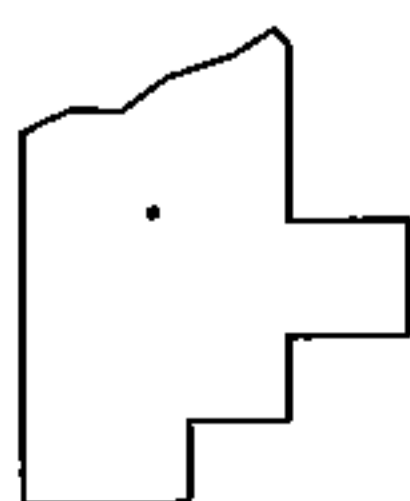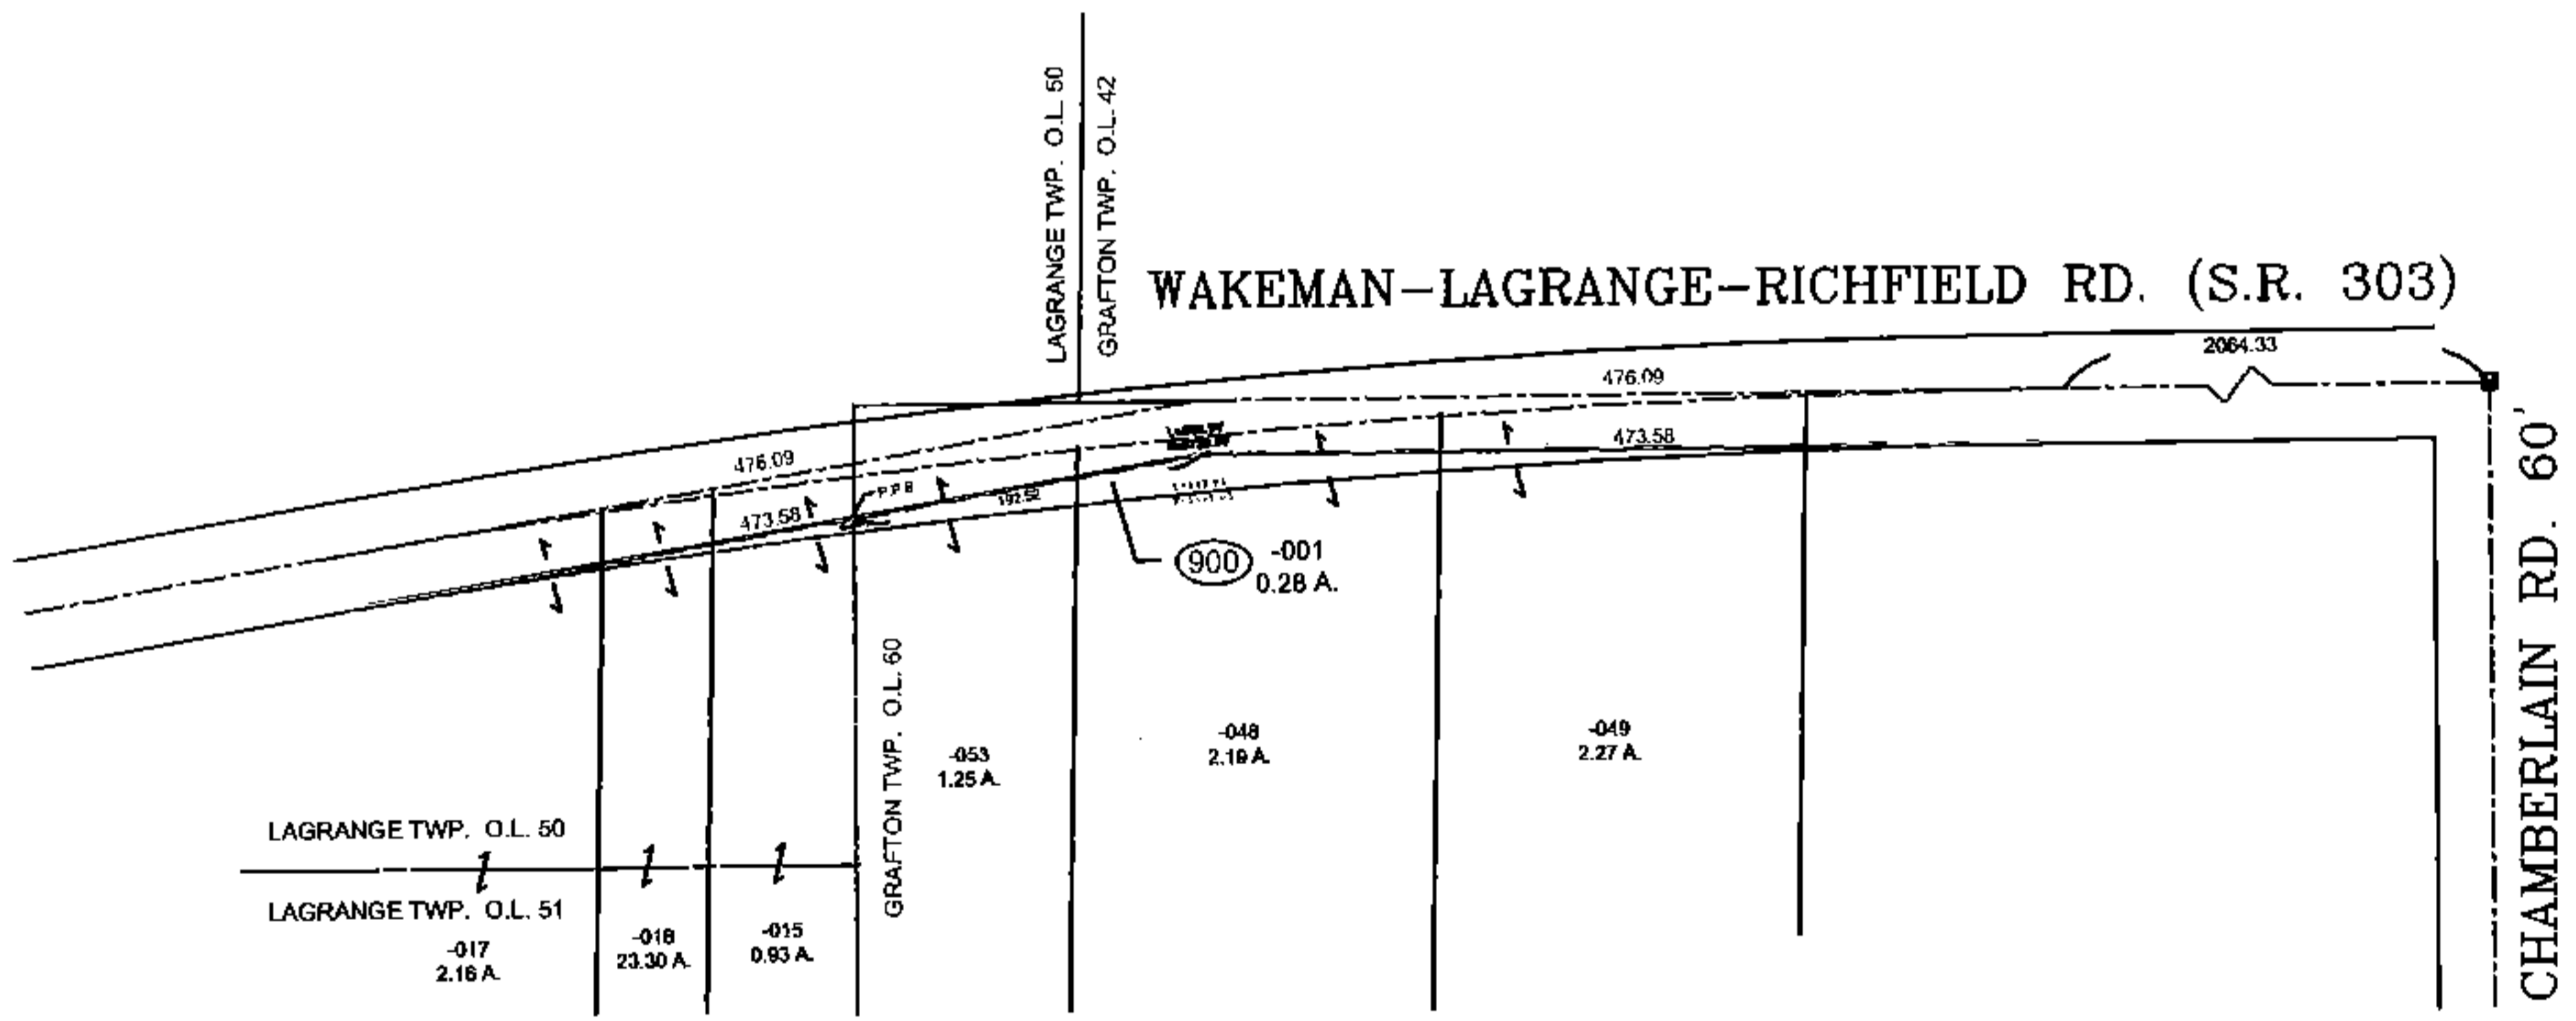

SPLITS/DEEDS PROCESSED  
LORAIN COUNTY TAX MAP DEPARTMENT  
226 MIDDLE AVE. ELYRIA, OHIO

SURVEYED BY: C.T. BIGGS  
CLOSURE: 0.01 : 10,000  
MAP PAGE(S): 16-00-060 & 15-00-050  
APPROVED BY: TJS DATE: 1/5/15  
SCALE: 1" = 200 PRIOR INSTRUMENT: DV XXXX/XXX