
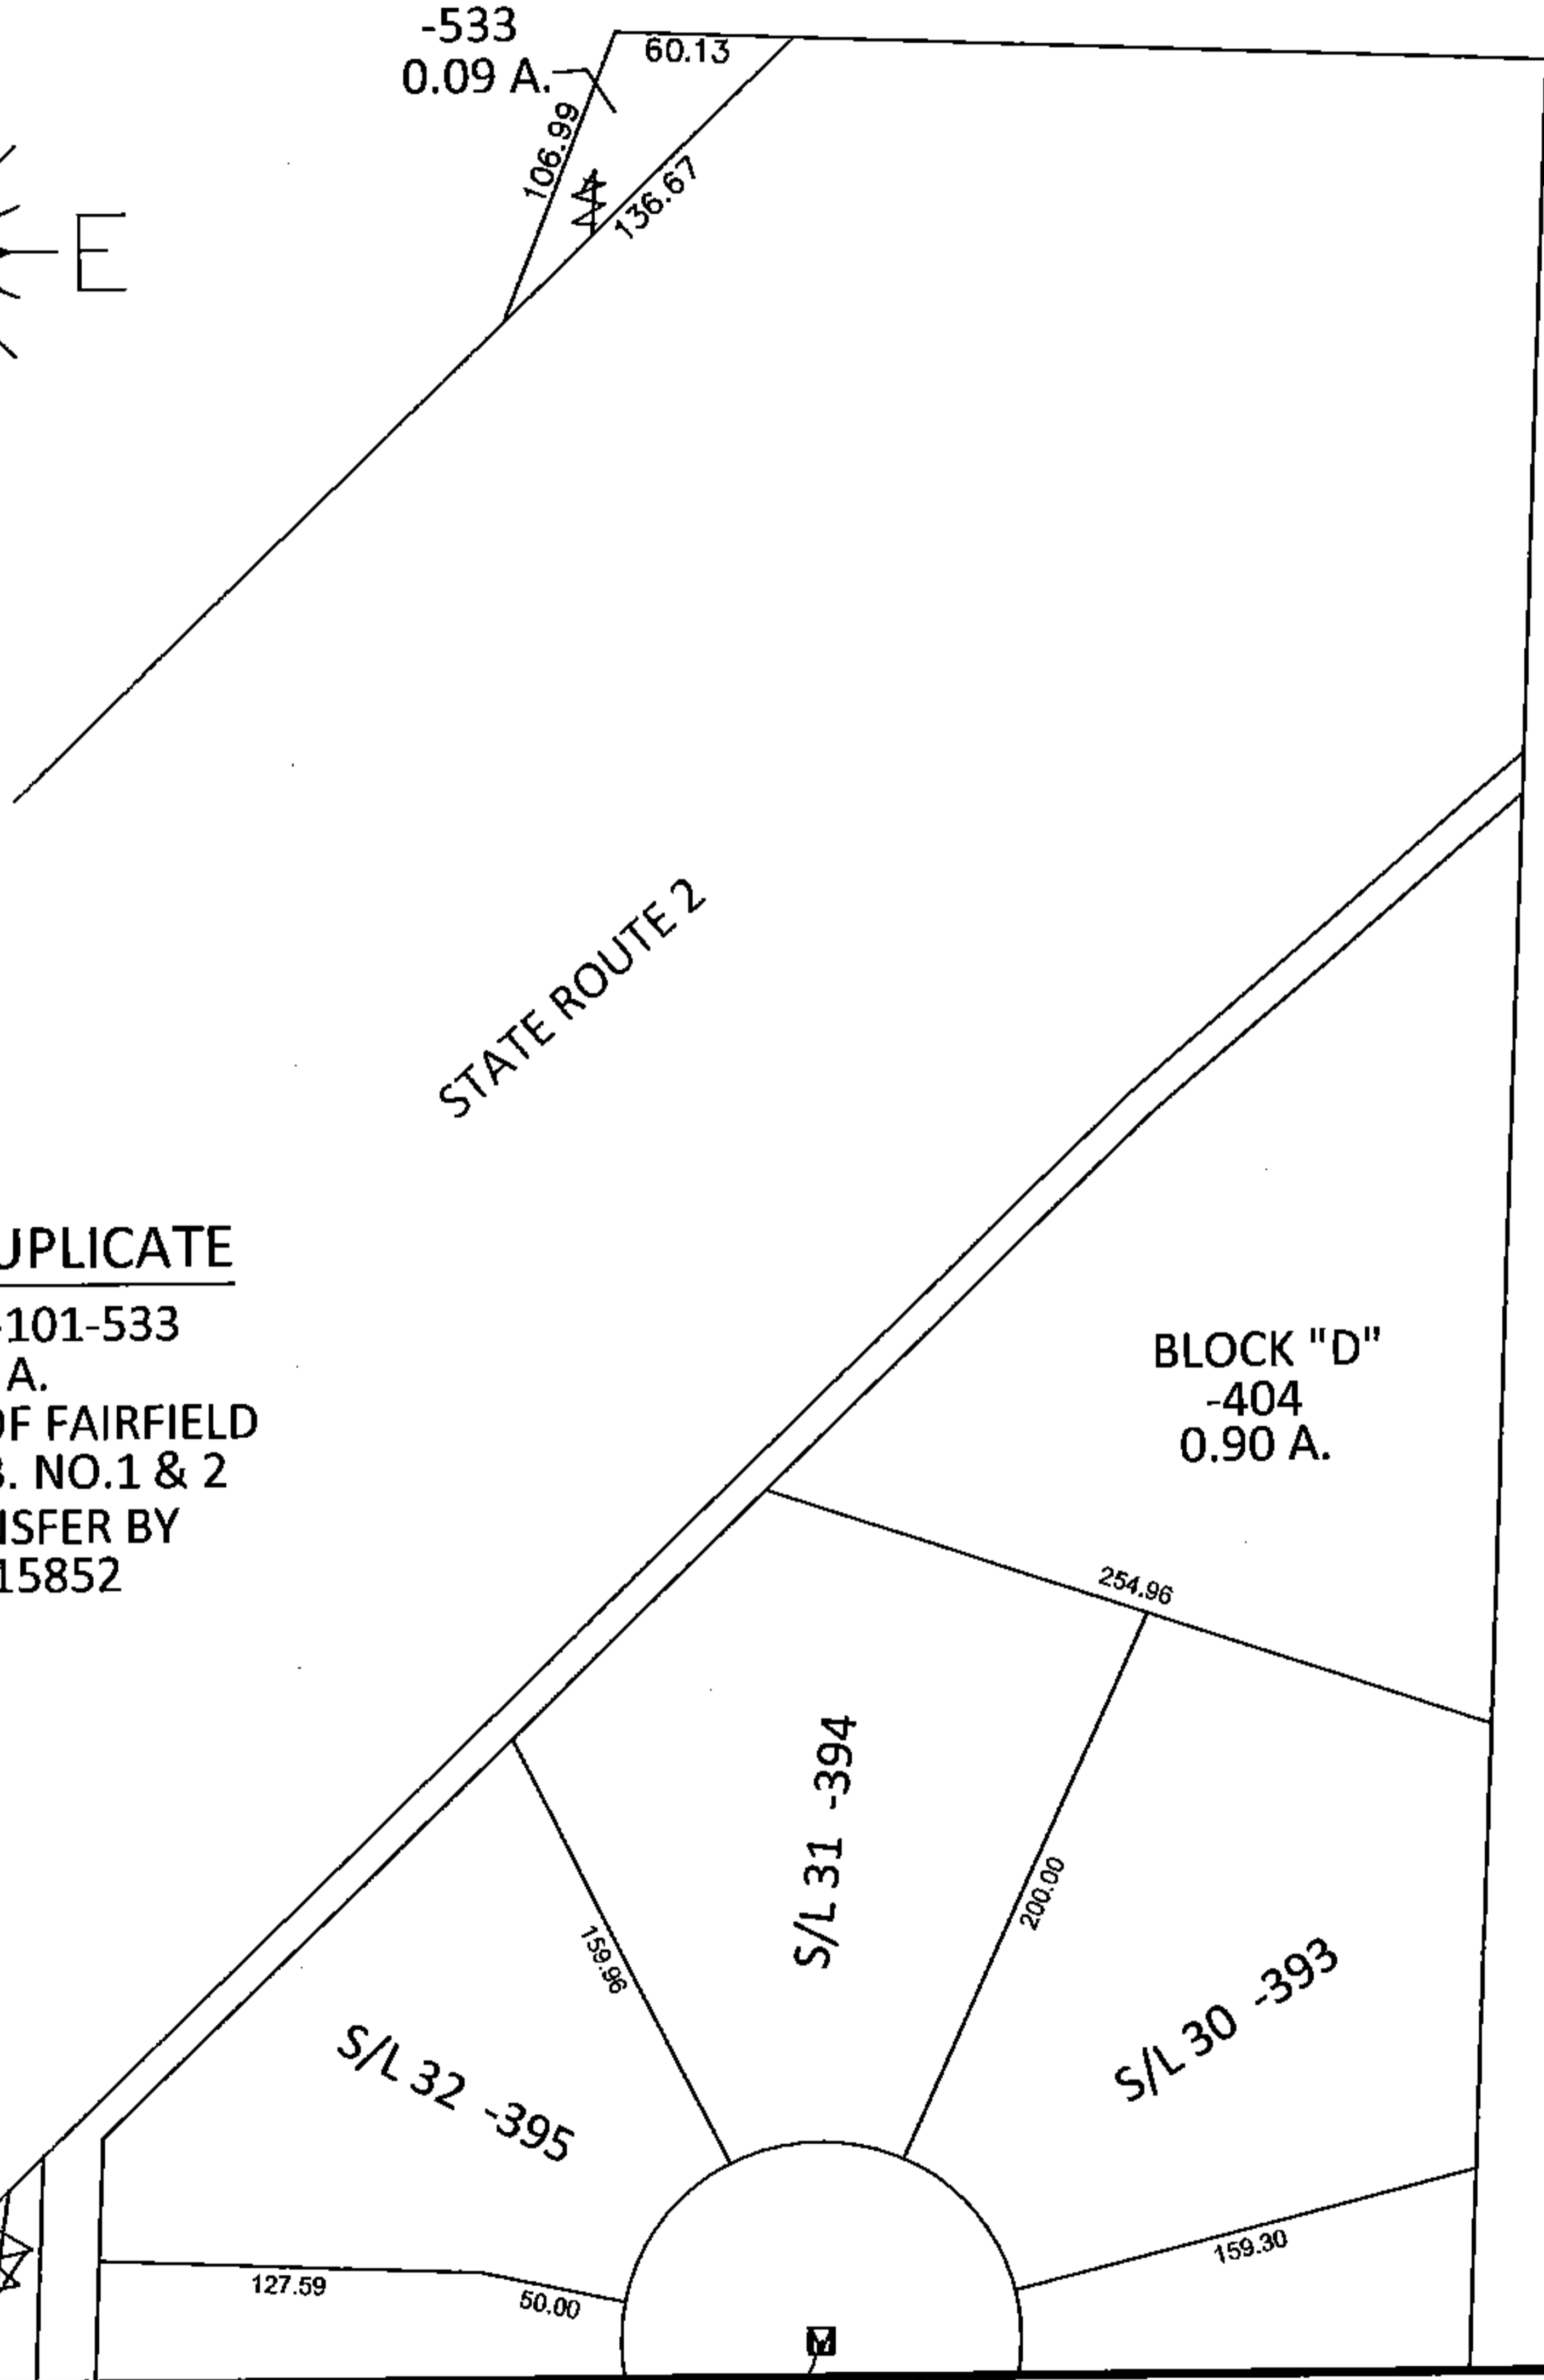


PARENT PARCEL: _____
CHILD PARCEL: 04-00-003-101-533
STARTING POINT: _____

15-03084-C

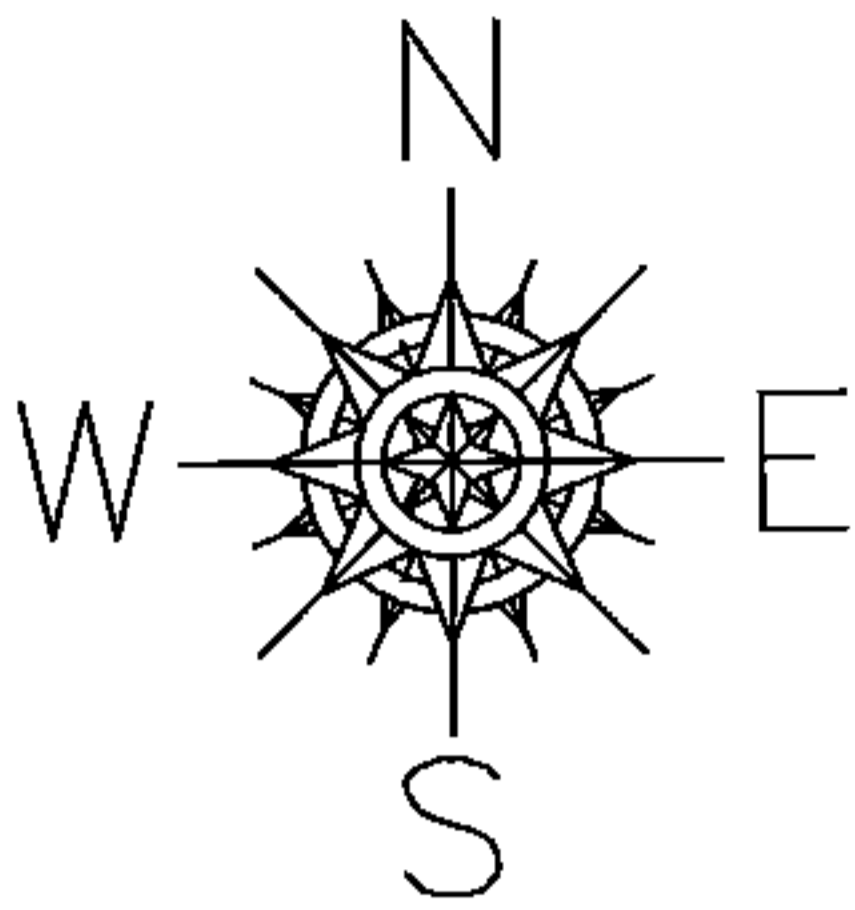

ADD TO DUPLICATE
04-00-003-101-533
0.09 A.
REMAINDER OF FAIRFIELD
ESTATES SUB. NO.1 & 2
LAST TRANSFER BY
20030915852


BLOCK "D"
-404
0.90 A.

S/L 31 -394

S/L 30 -393

S/L 32 -395

-405
0.97 A.

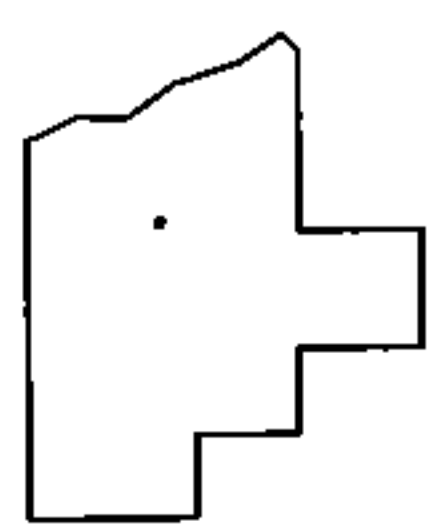

SPLITS/DEEDS PROCESSED

LORAIN COUNTY TAX MAP DEPARTMENT
226 MIDDLE AVE. ELYRIA, OHIO

SURVEYED BY: N/A
CLOSURE: N/A
MAP PAGE(S): 4-00-003-E
APPROVED BY: RRM DATE: 1-5-15
SCALE: 1"=100 PRIOR INST.: 20030915852