




PARENT PARCEL: ADD TO DUPLICATE
CHILD PARCEL: 05-00-038-900-003 & -004
STARTING POINT: WOODHILL ACRES SUB. NO. 1 PV. 20 PG. 15A

15-03089-A

ADD TO DUPLICATE

05-00-038-900-003
0.03 A.
&
05-00-038-900-004
1.45 A.

PER PLAT VOL 20 PG. 15A
DEDICATION TO PUBLIC USE

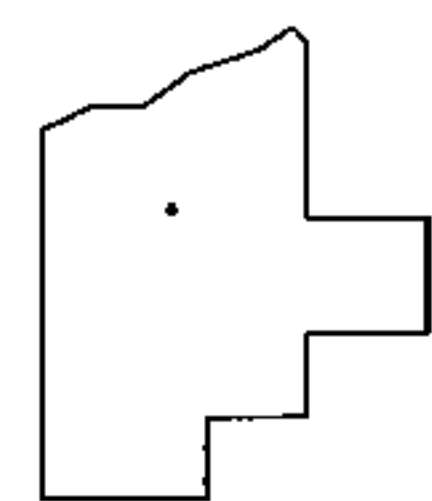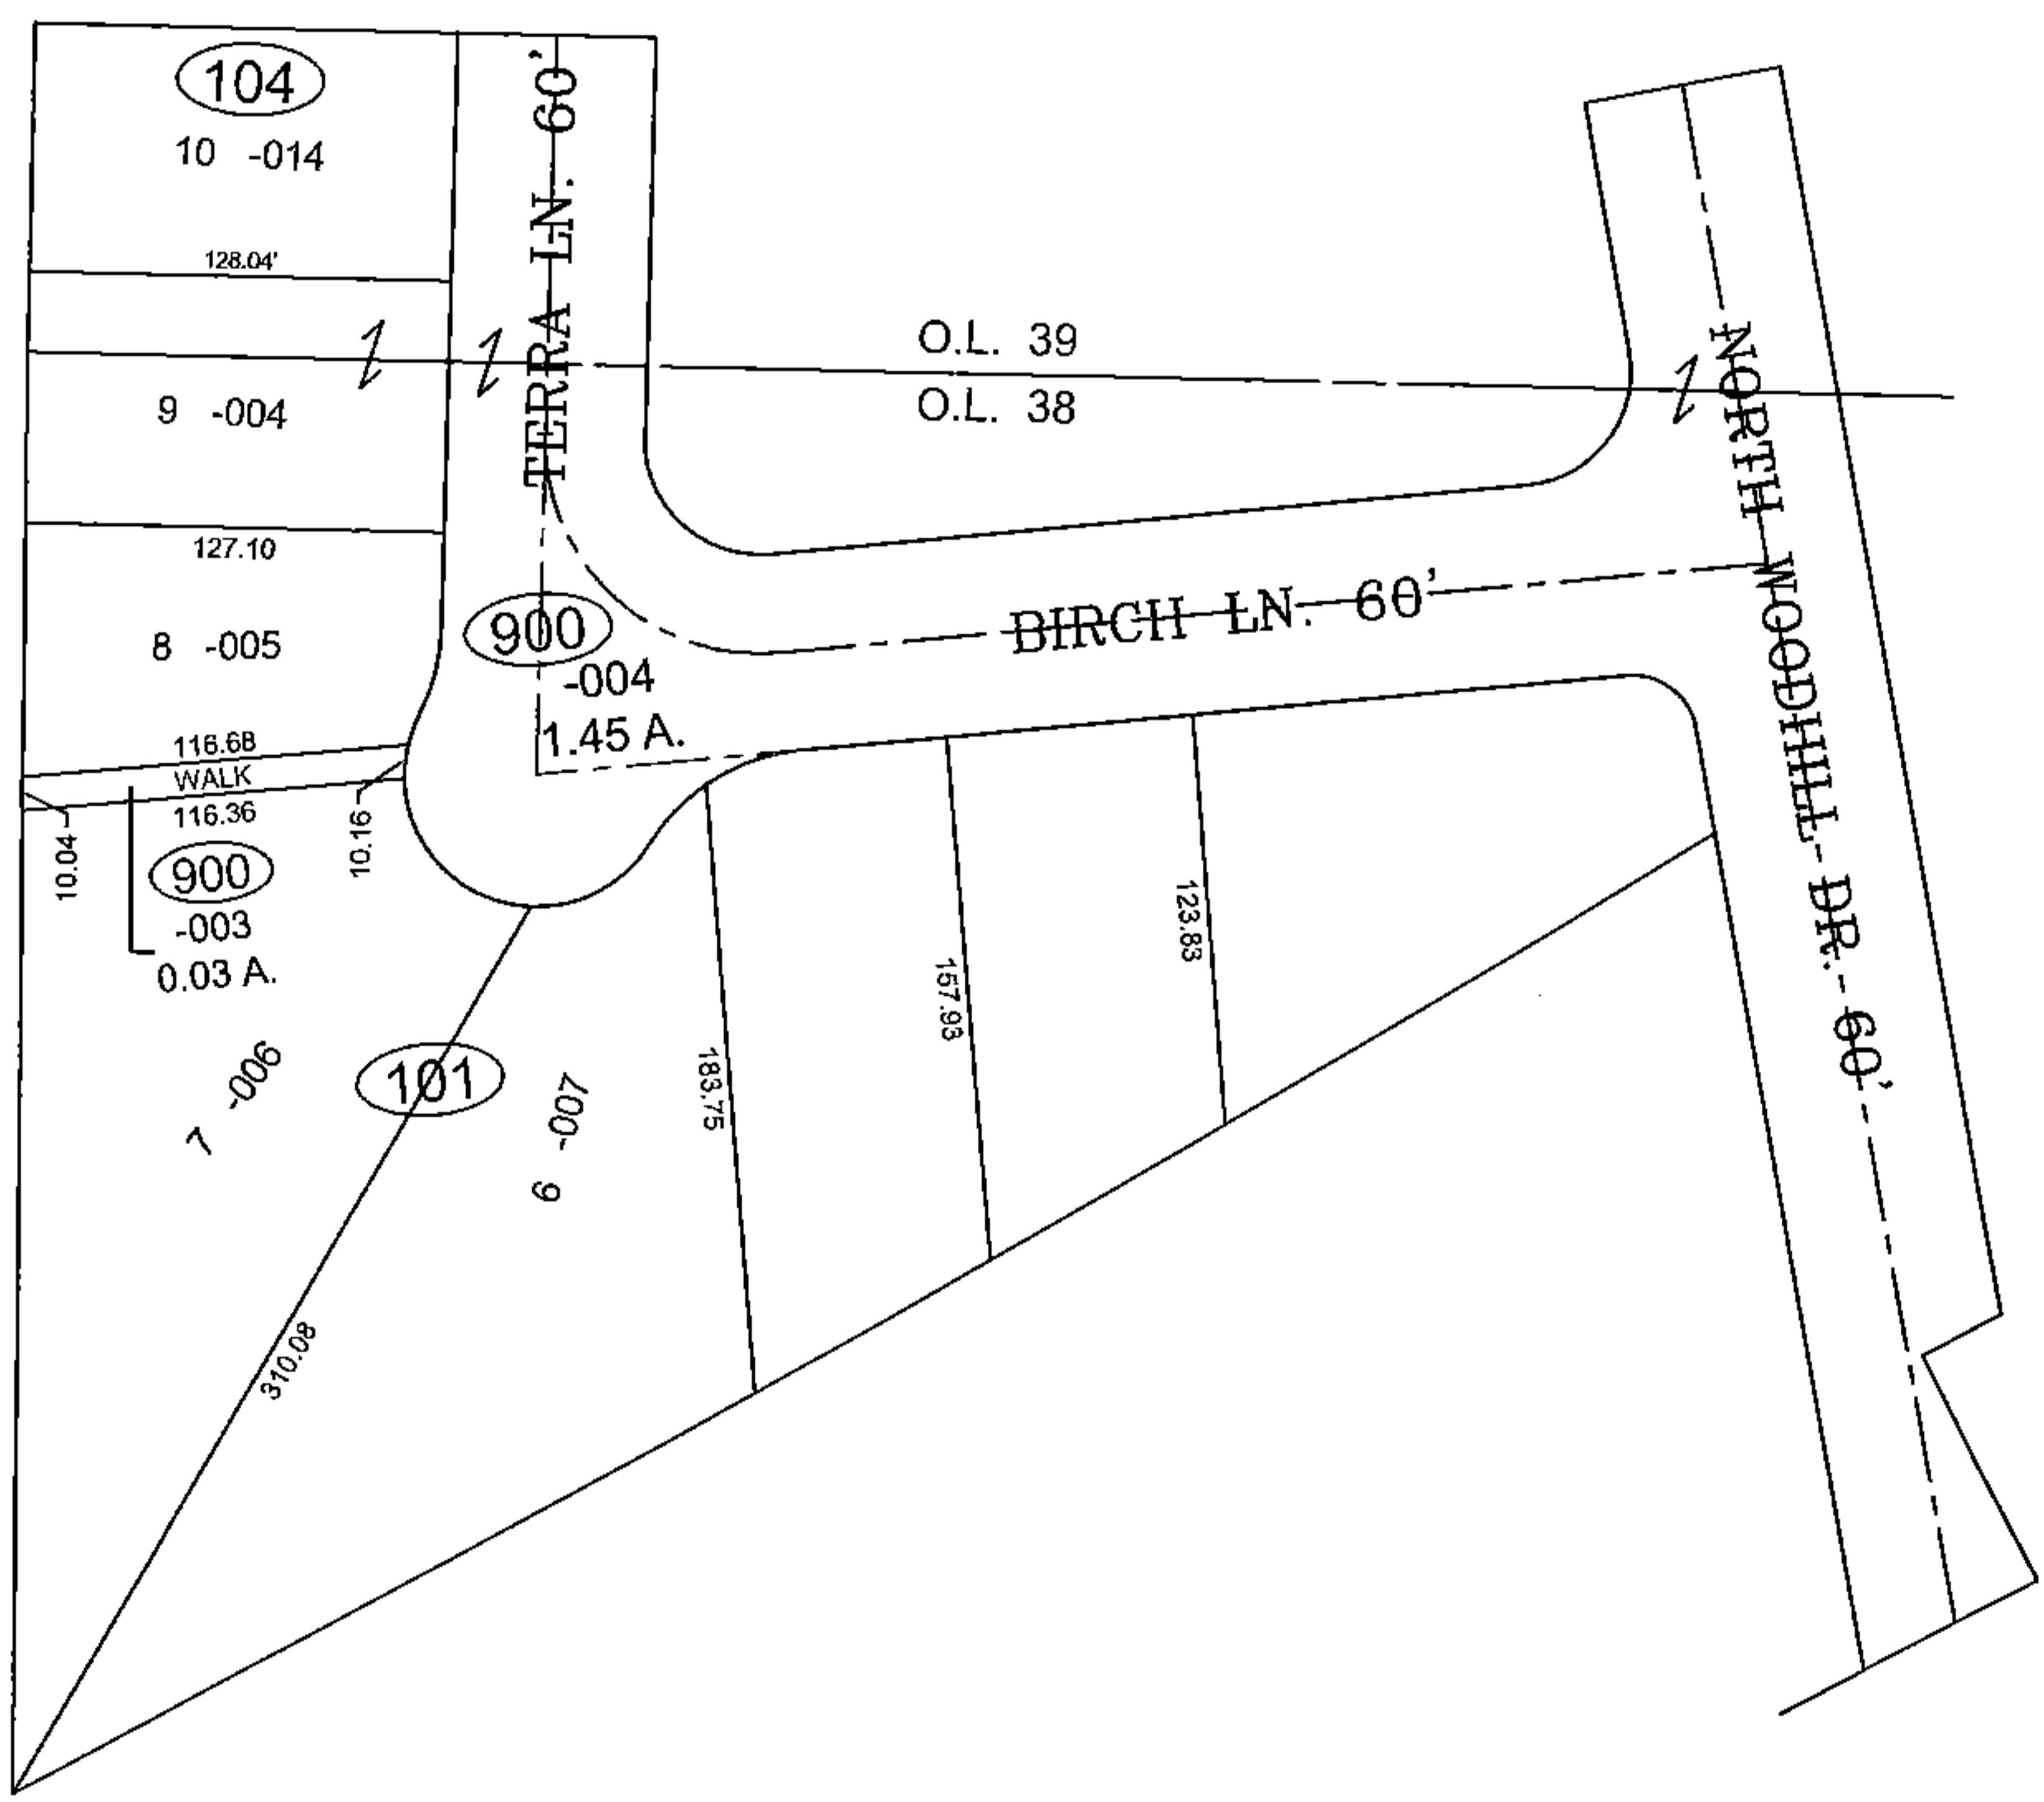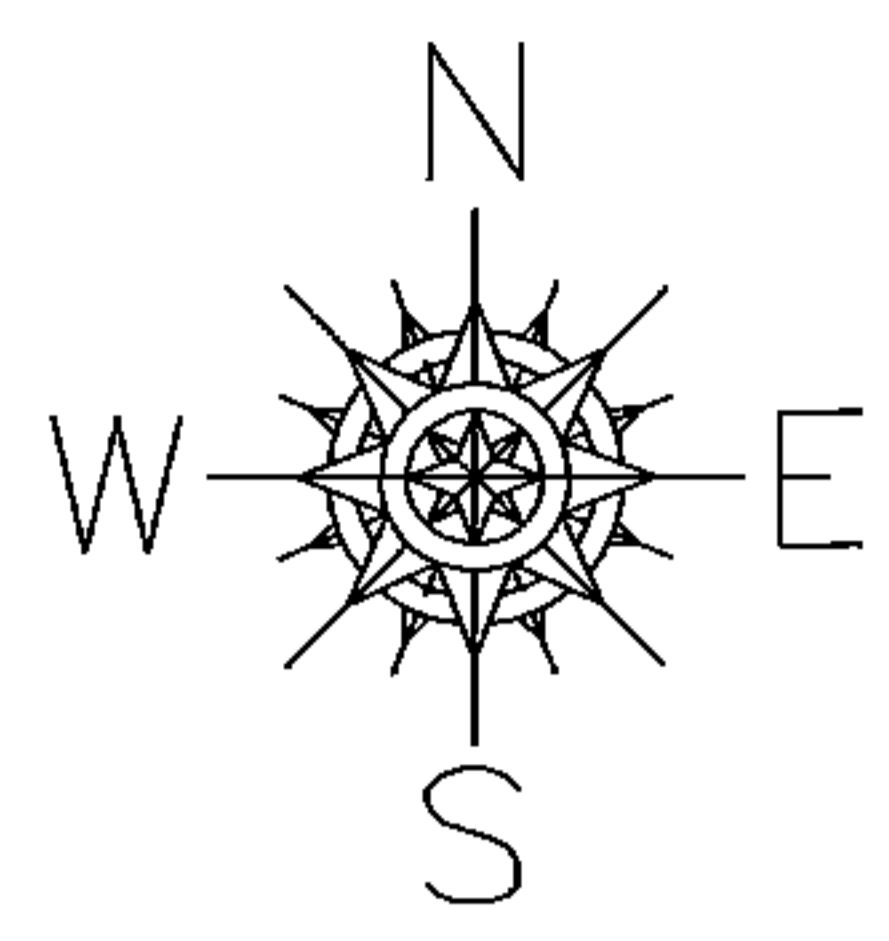

SPLITS/DEEDS PROCESSED

LORAIN COUNTY TAX MAP DEPARTMENT
226 MIDDLE AVE. ELYRIA, OHIO

SURVEYED BY: RAY HOLLIS
CLOSURE: NA
MAP PAGE(S): 05-00-038 & -039
APPROVED BY: TJS DATE: 1/15/15
SCALE: 1" = 100 PRIOR INSTRUMENT: DV XXXX/XXX