
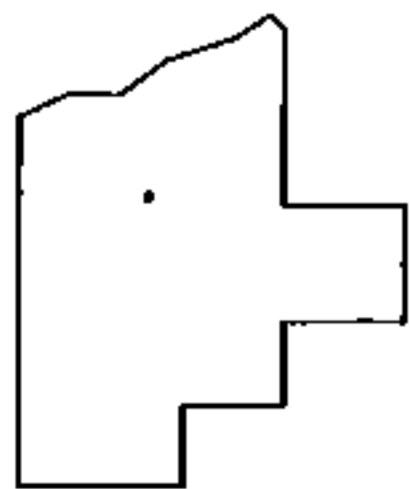
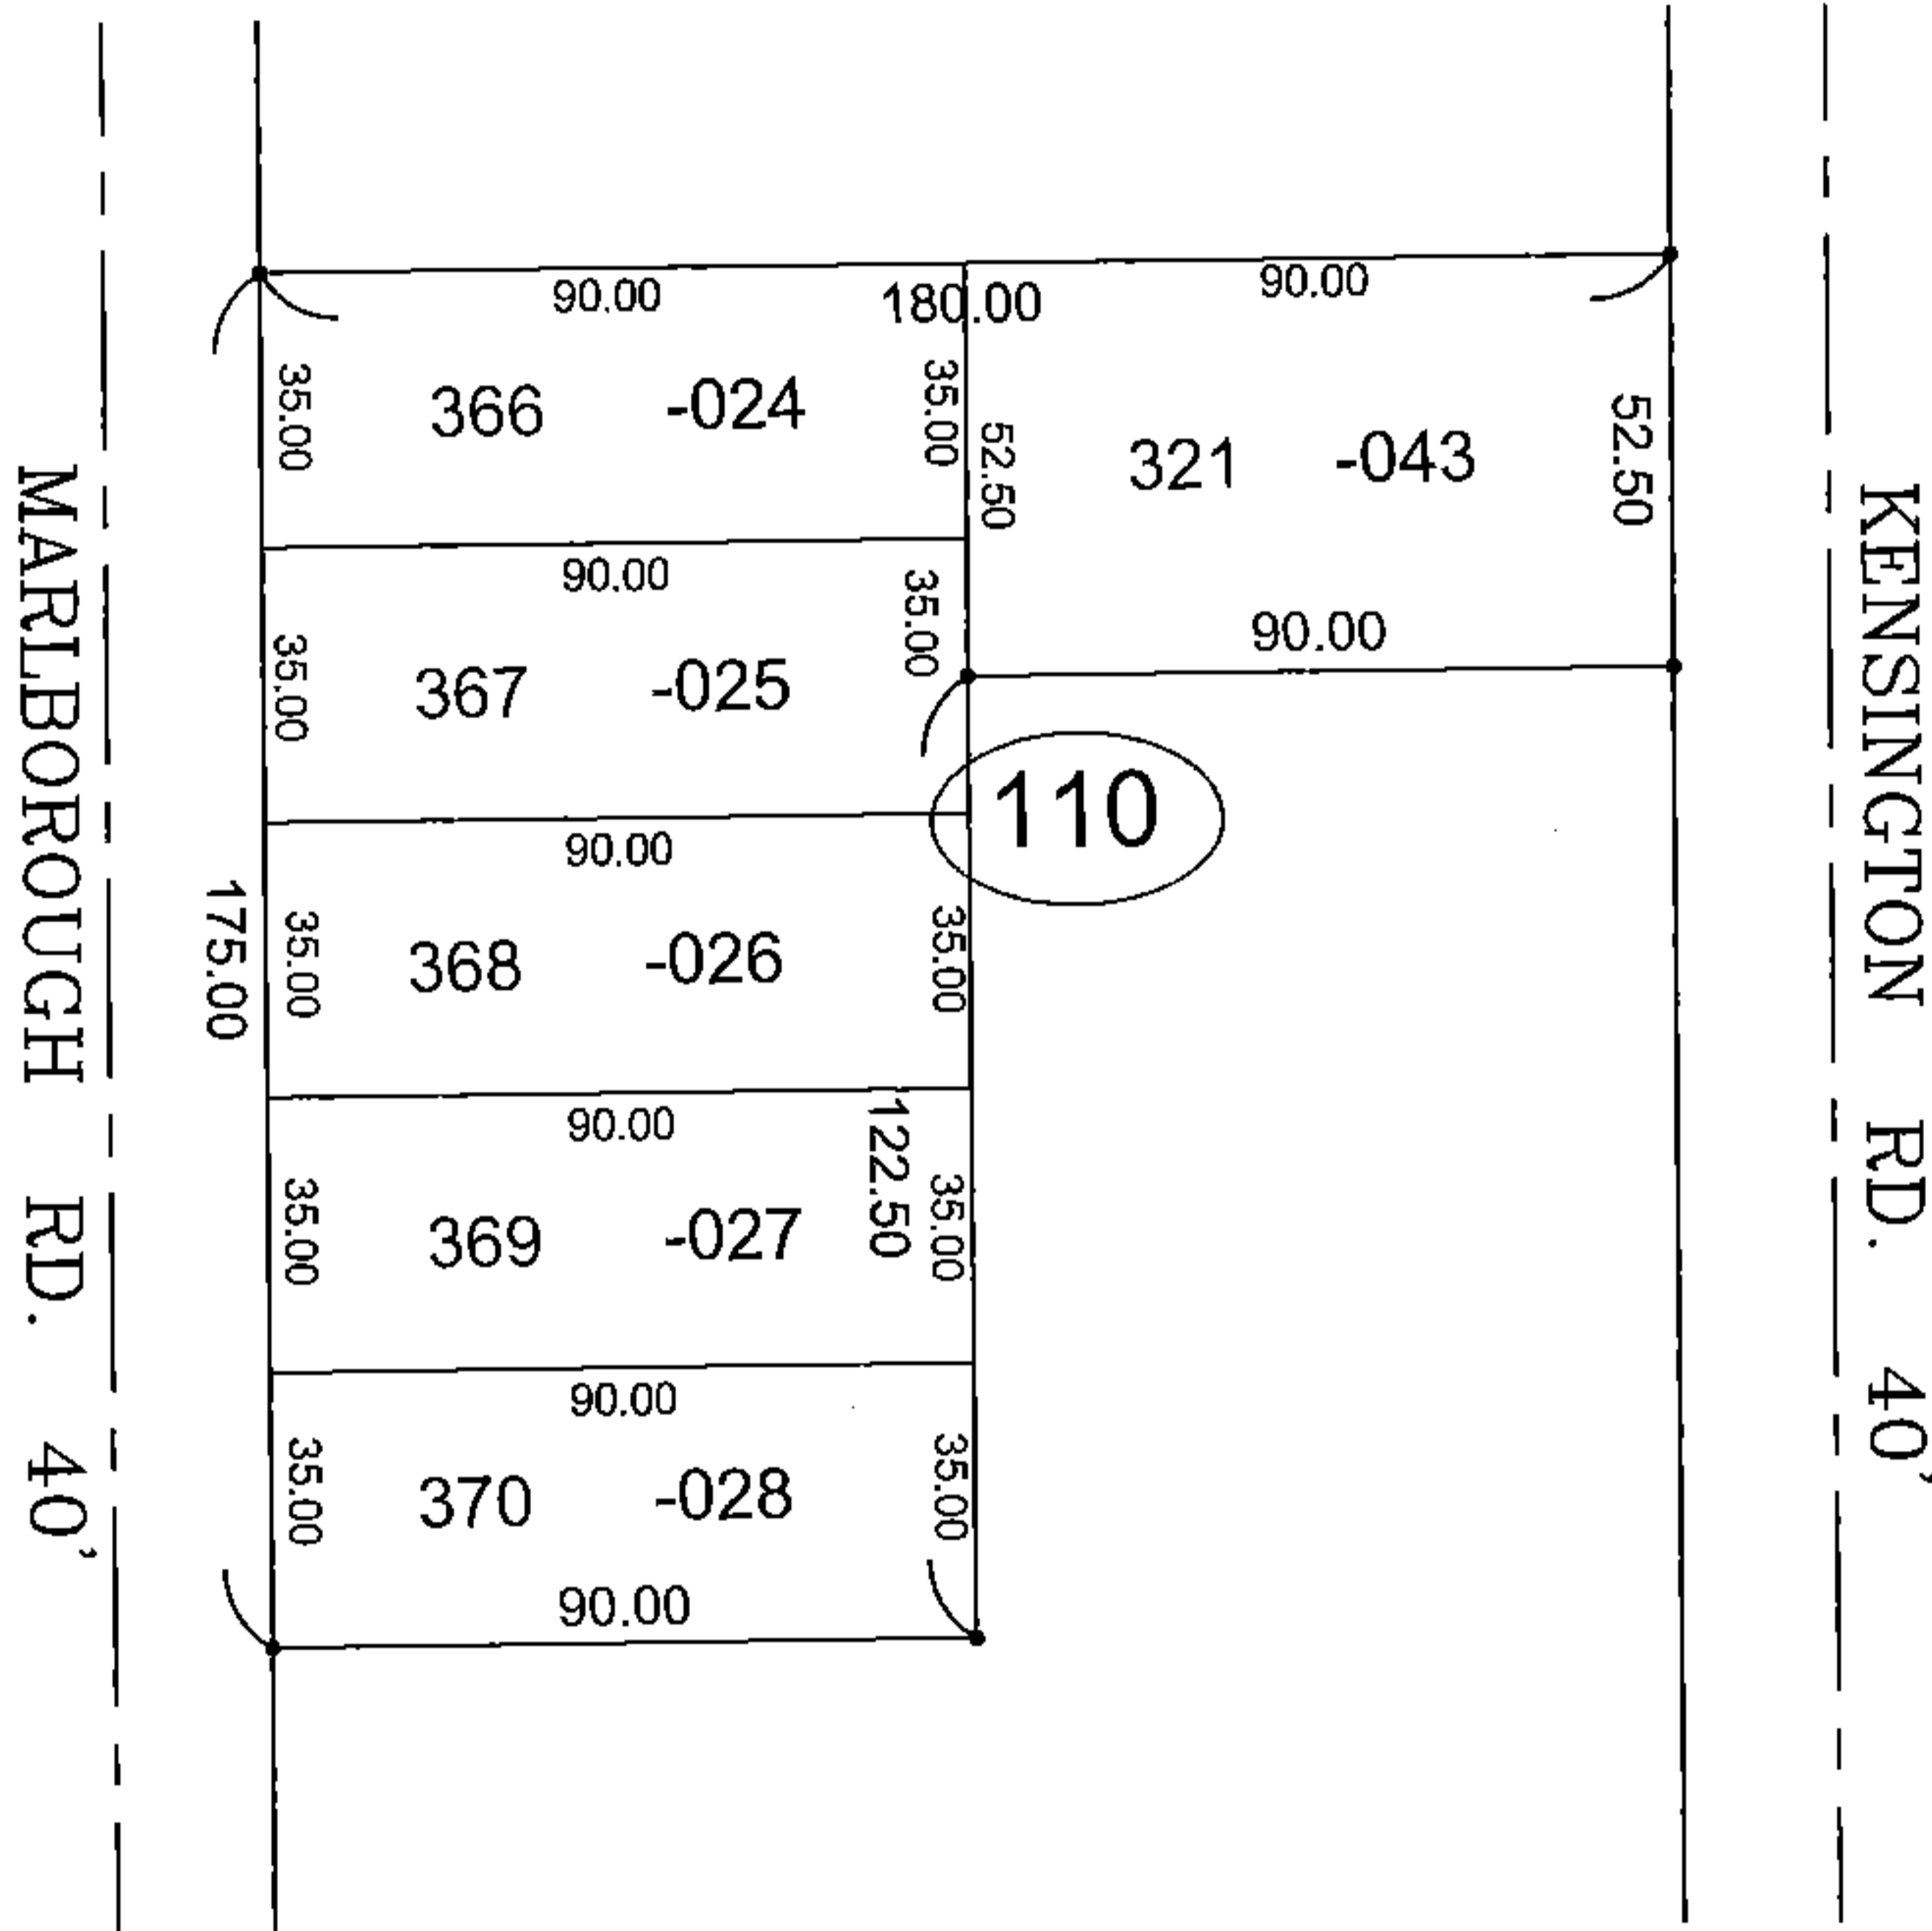


PARENT PARCEL: 01-00-003-110-024, -025, -026, -027, -028, & -043
 CHILD PARCEL: XX-XX-XXX-XXX-XXX
 STARTING POINT: I.P. FD. N.E. CORNER OF S/L 321 OF VERMILION ON THE LAKE
SUB. NO. 1 RESTORED PLAT VOL. 16 PG. 32

15-03103-D

NEW SURVEY
 NO CHANGES

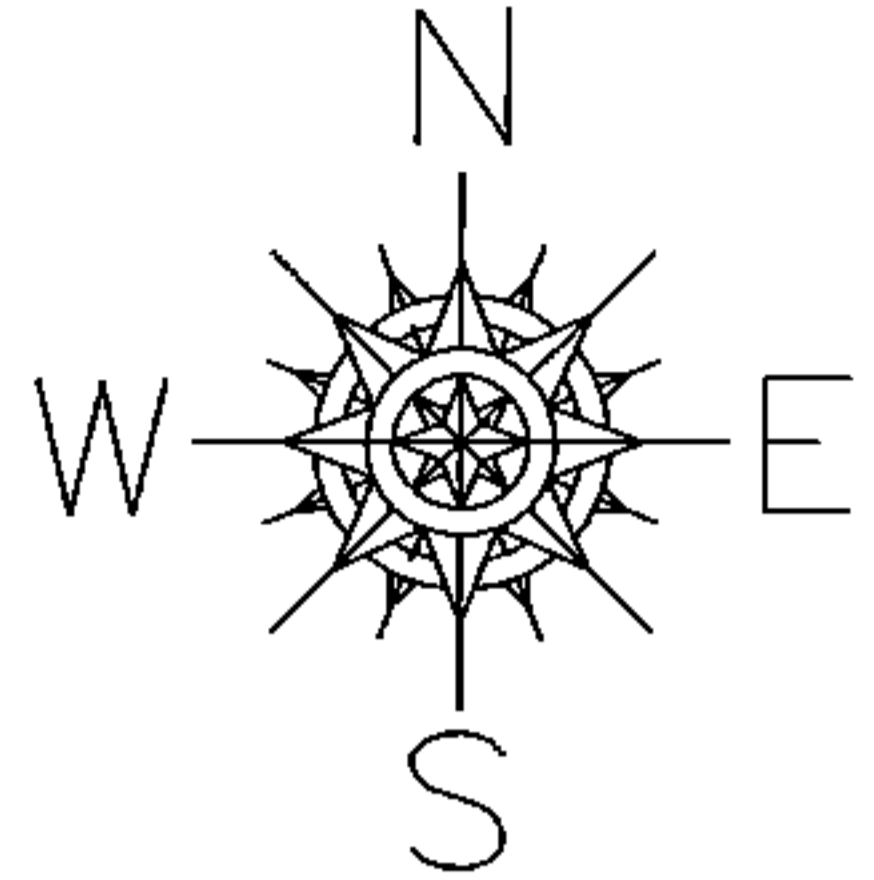

SPLITS/DEEDS PROCESSED
 LORAIN COUNTY TAX MAP DEPARTMENT
 226 MIDDLE AVE. ELYRIA, OHIO

SURVEYED BY: TIMOTHY O. RILEY
 CLOSURE: 0.00 : 10,000
 MAP PAGE(S): 01-00-003
 APPROVED BY: TJS DATE: 2/18/15
 SCALE: 1"= 50' PRIOR INST.: DV XXXX/XXX