
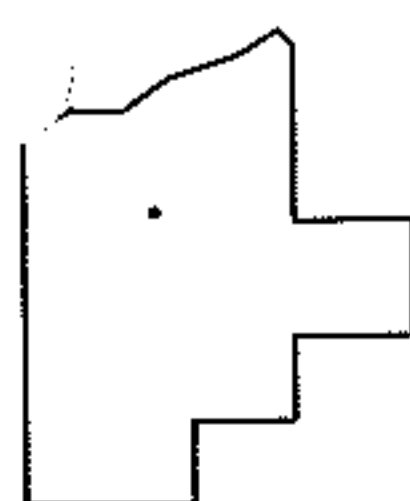
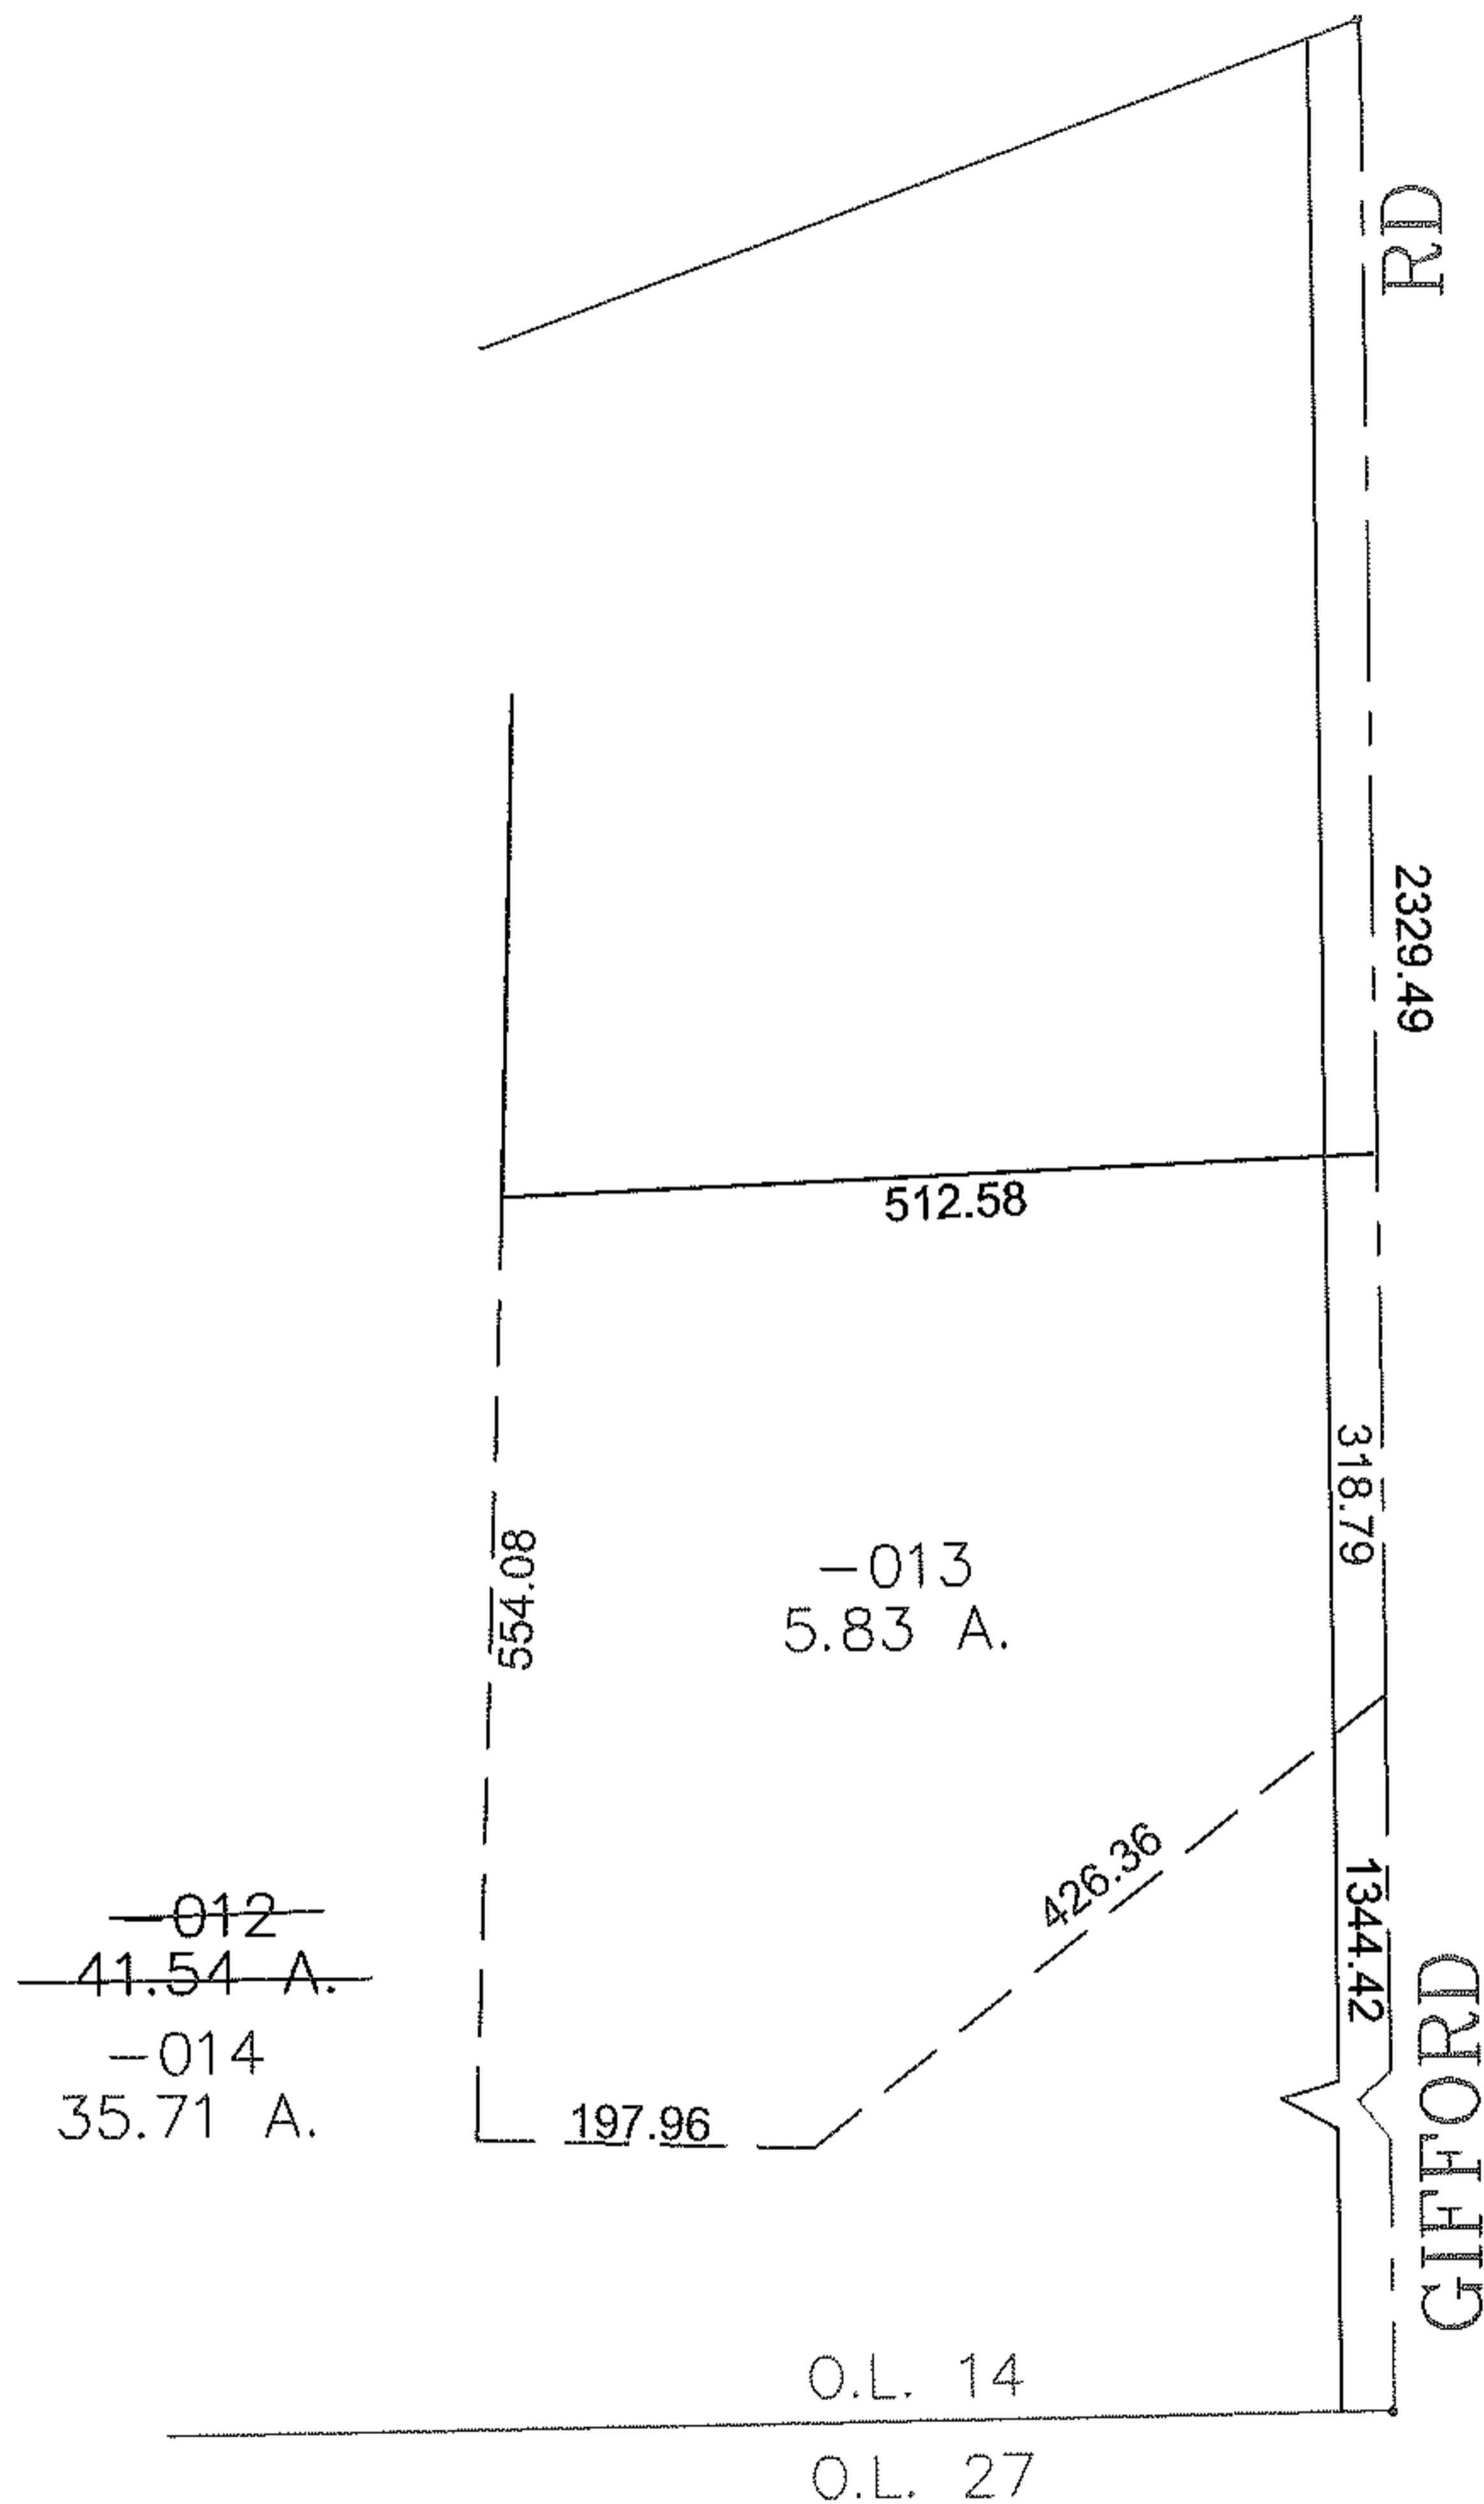


PARENT PARCEL: 13-11-014-000-012

CHILD PARCEL: 13-11-014-000-013, -014

STARTING POINT: CENTERLINE OF GIFFORD RD & O.L. 14

12-03106

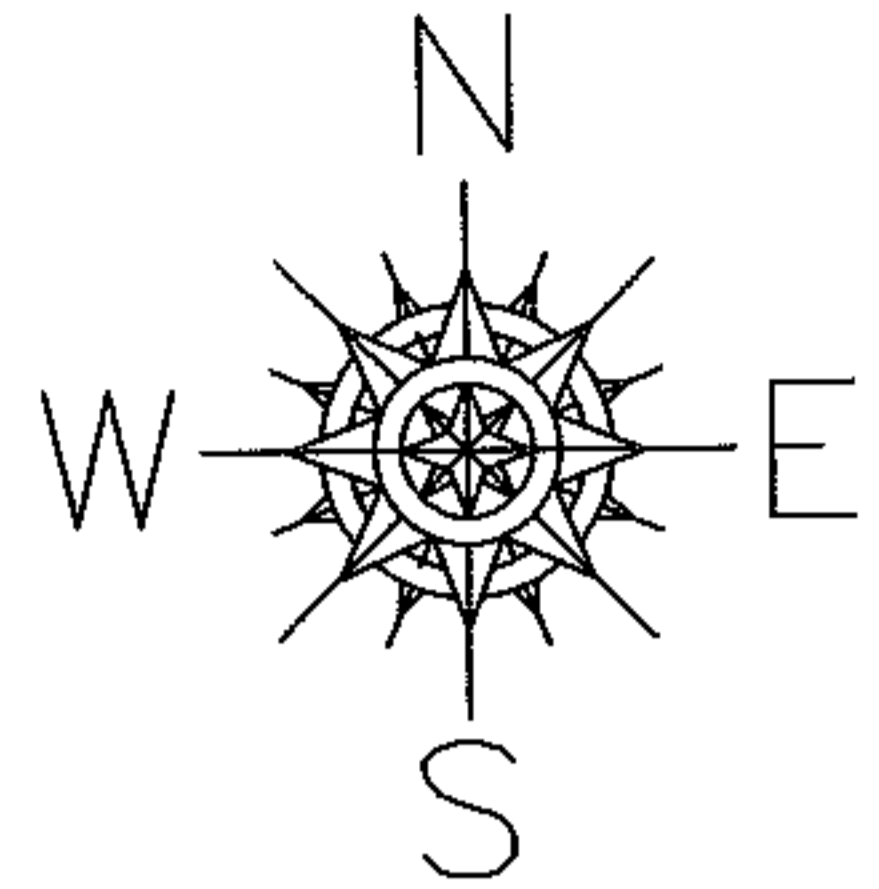

SPLITS/DEEDS PROCESSED

LORAIN COUNTY TAX MAP DEPARTMENT
226 MIDDLE AVE. ELYRIA, OHIO

SURVEYED BY: PATRICK MCGANNON

CLOSURE: 0.00 : 10.000

MAP PAGE(S): 13-C

APPROVED BY: JAH DATE: 12/28/2012

SCALE: 1" = 200' PRIOR INSTRUMENT: 20120441625