

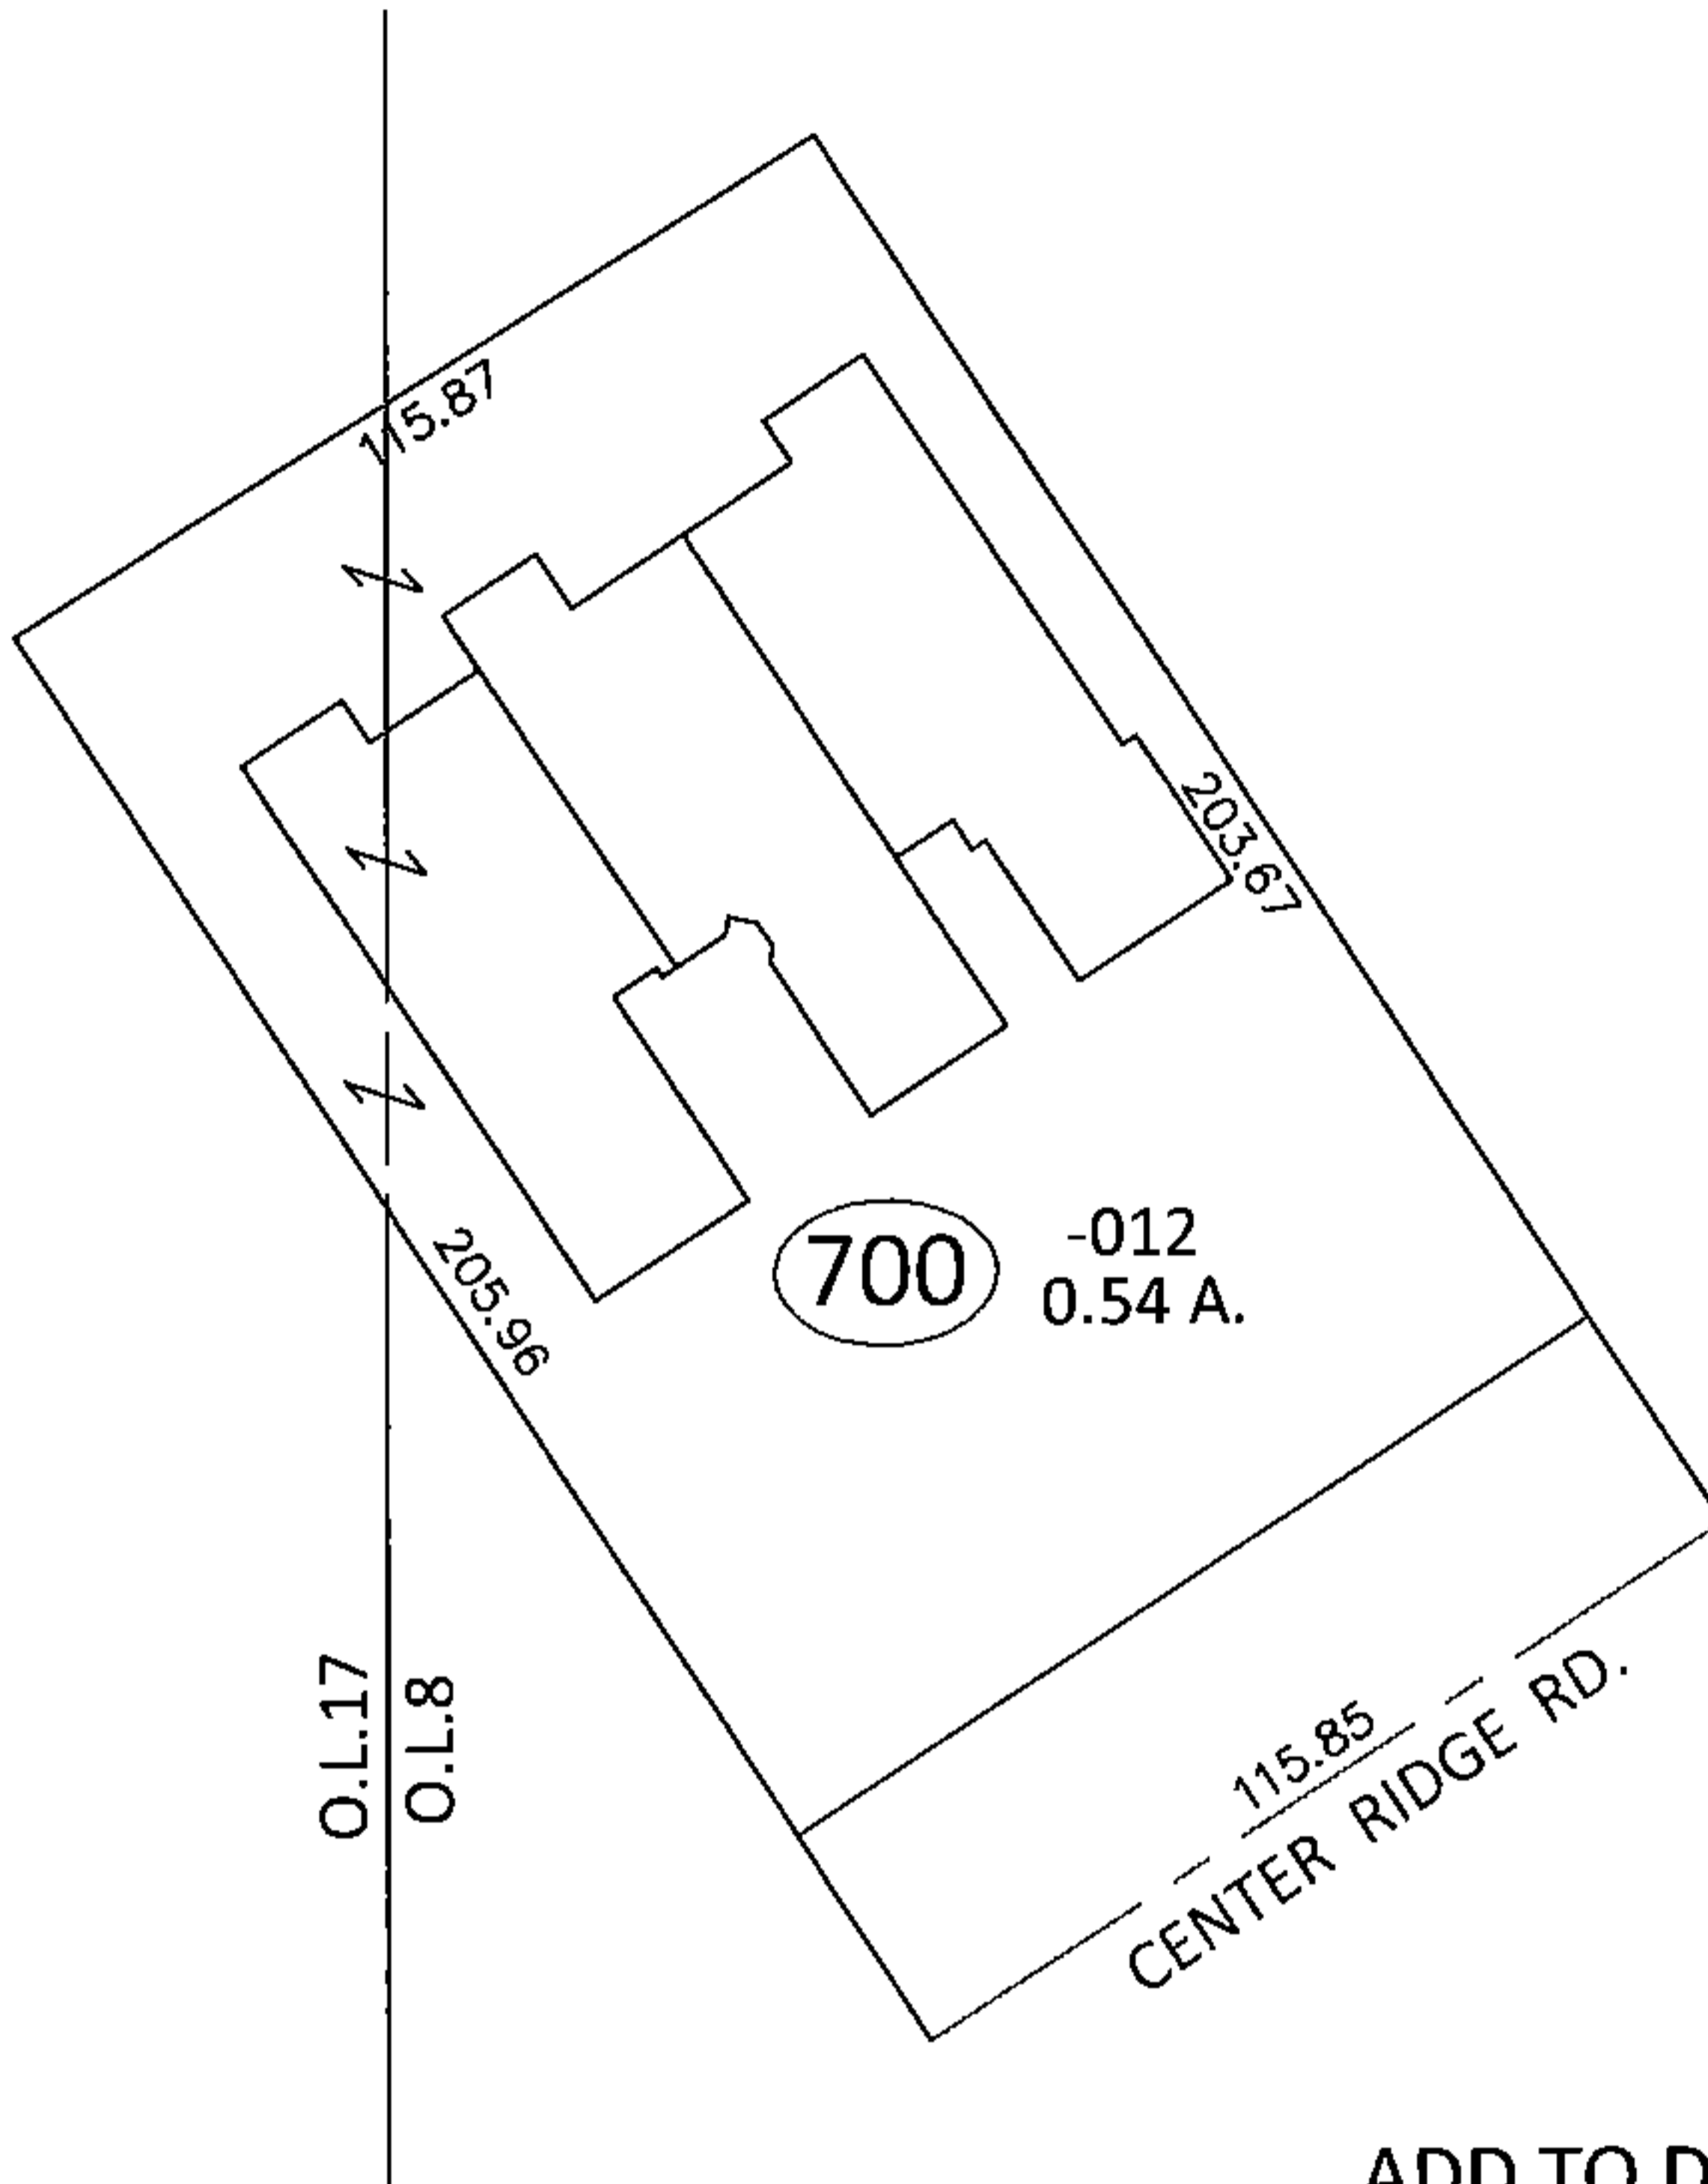


PARENT PARCEL: _____
CHILD PARCEL: 07-00-008-700-012
STARTING POINT: _____

15-03122-X

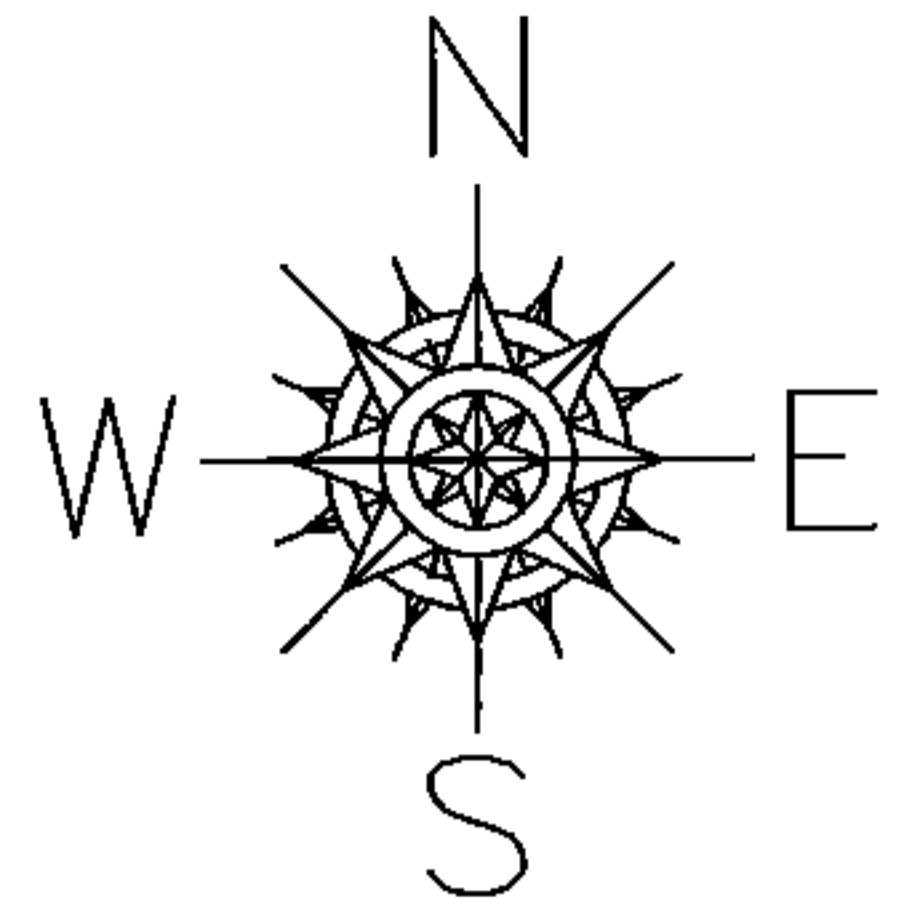

ADD TO DUPLICATE
07-00-008-700-012
0.54 A.
COMMON AREA OF
WILDFLOWER CONDOS PHASE 12

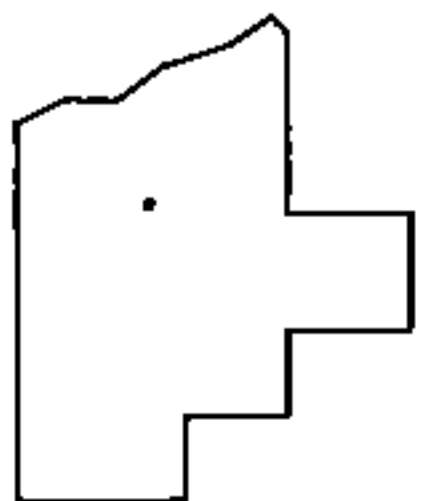

SPLITS/DEEDS PROCESSED

LORAIN COUNTY TAX MAP DEPARTMENT
226 MIDDLE AVE. ELYRIA, OHIO

SURVEYED BY: DANE A. HAPONER
CLOSURE: .01:10,000
MAP PAGE(S): 7-00-008-C
APPROVED BY: RRM DATE: 3-10-15
SCALE: 1"= 50' PRIOR INST.: VOL.63 PG.69