

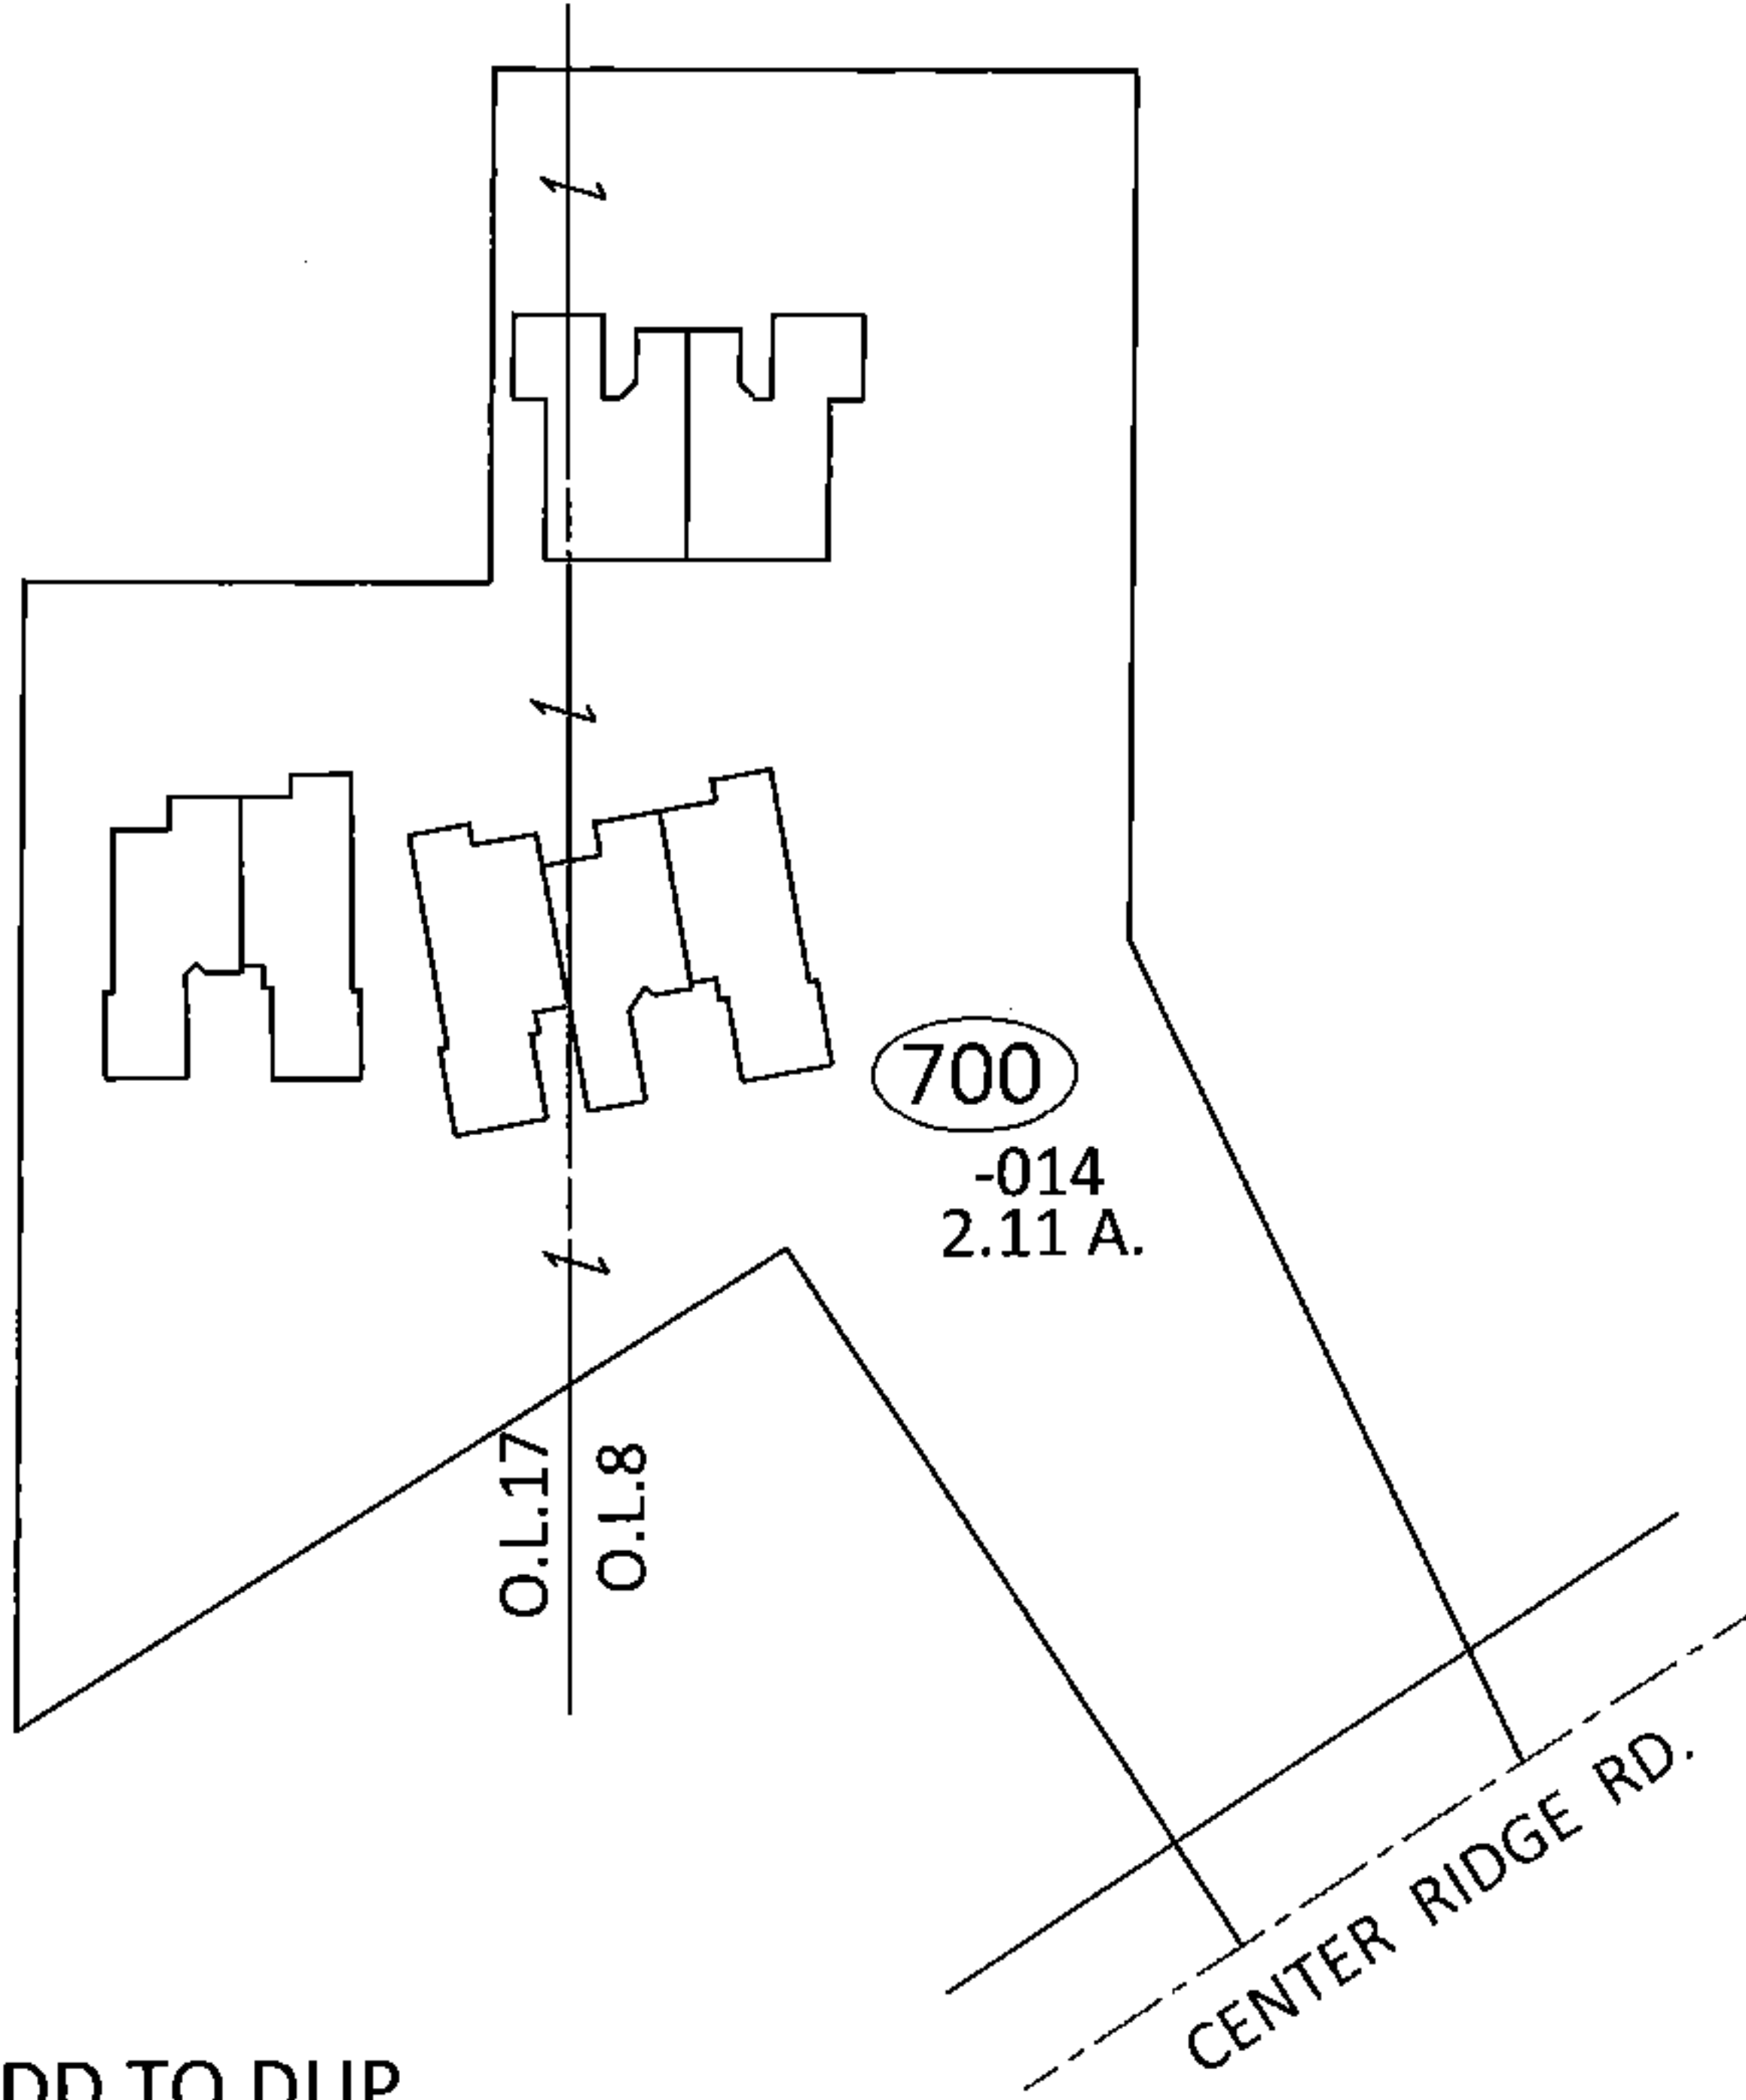


PARENT PARCEL: _____
CHILD PARCEL: 07-00-008-700-014
STARTING POINT: _____

15-03125-X

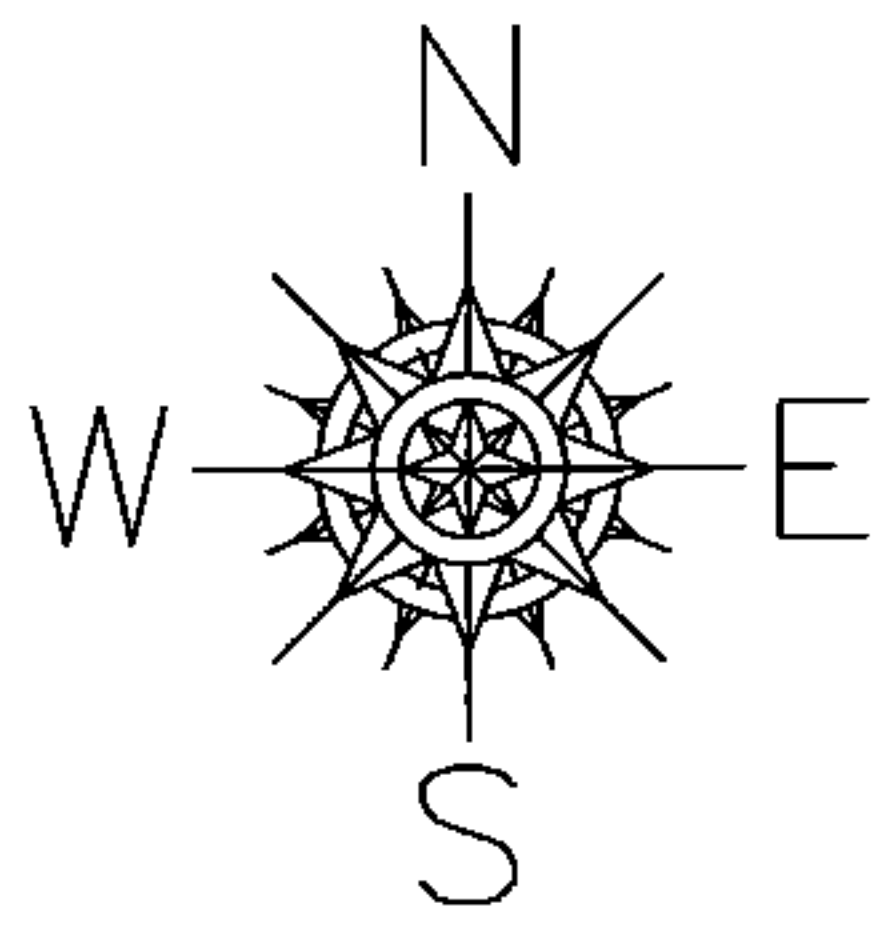

ADD TO DUP.
07-00-008-700-014
2.11 A.
COMMON AREA OF
WILDFLOWER CONDOS PH.1
VOL.57 PG.77

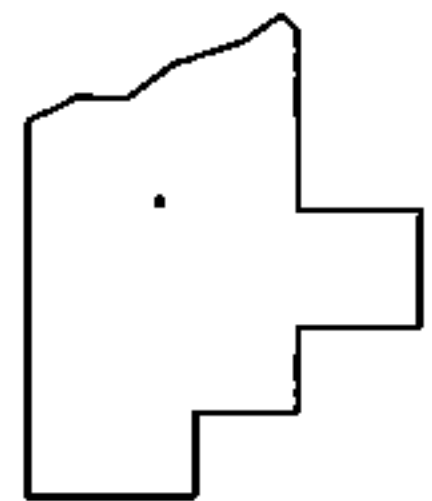

SPLITS/DEEDS PROCESSED
LORAIN COUNTY TAX MAP DEPARTMENT
226 MIDDLE AVE. ELYRIA, OHIO

SURVEYED BY: DANE A. HAPONEK
CLOSURE: .01:10,000
MAP PAGE(S): 7-00-008-C
APPROVED BY: RRM DATE: 3-16-15
SCALE: 1"=100 PRIOR INST.: PV 57/77