

PARENT PARCEL: 02-01-003-173-016

CHILD PARCEL: XX-XX-XXX-XXX-XXX




STARTING POINT: XXXXXX

15-03126-C

MAP CORRECTION ONLY

02-01-003-173-016

PER DV 967/880

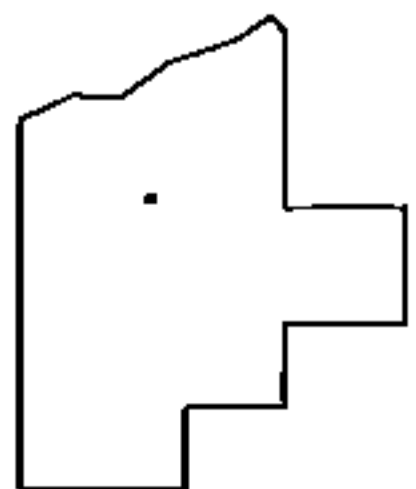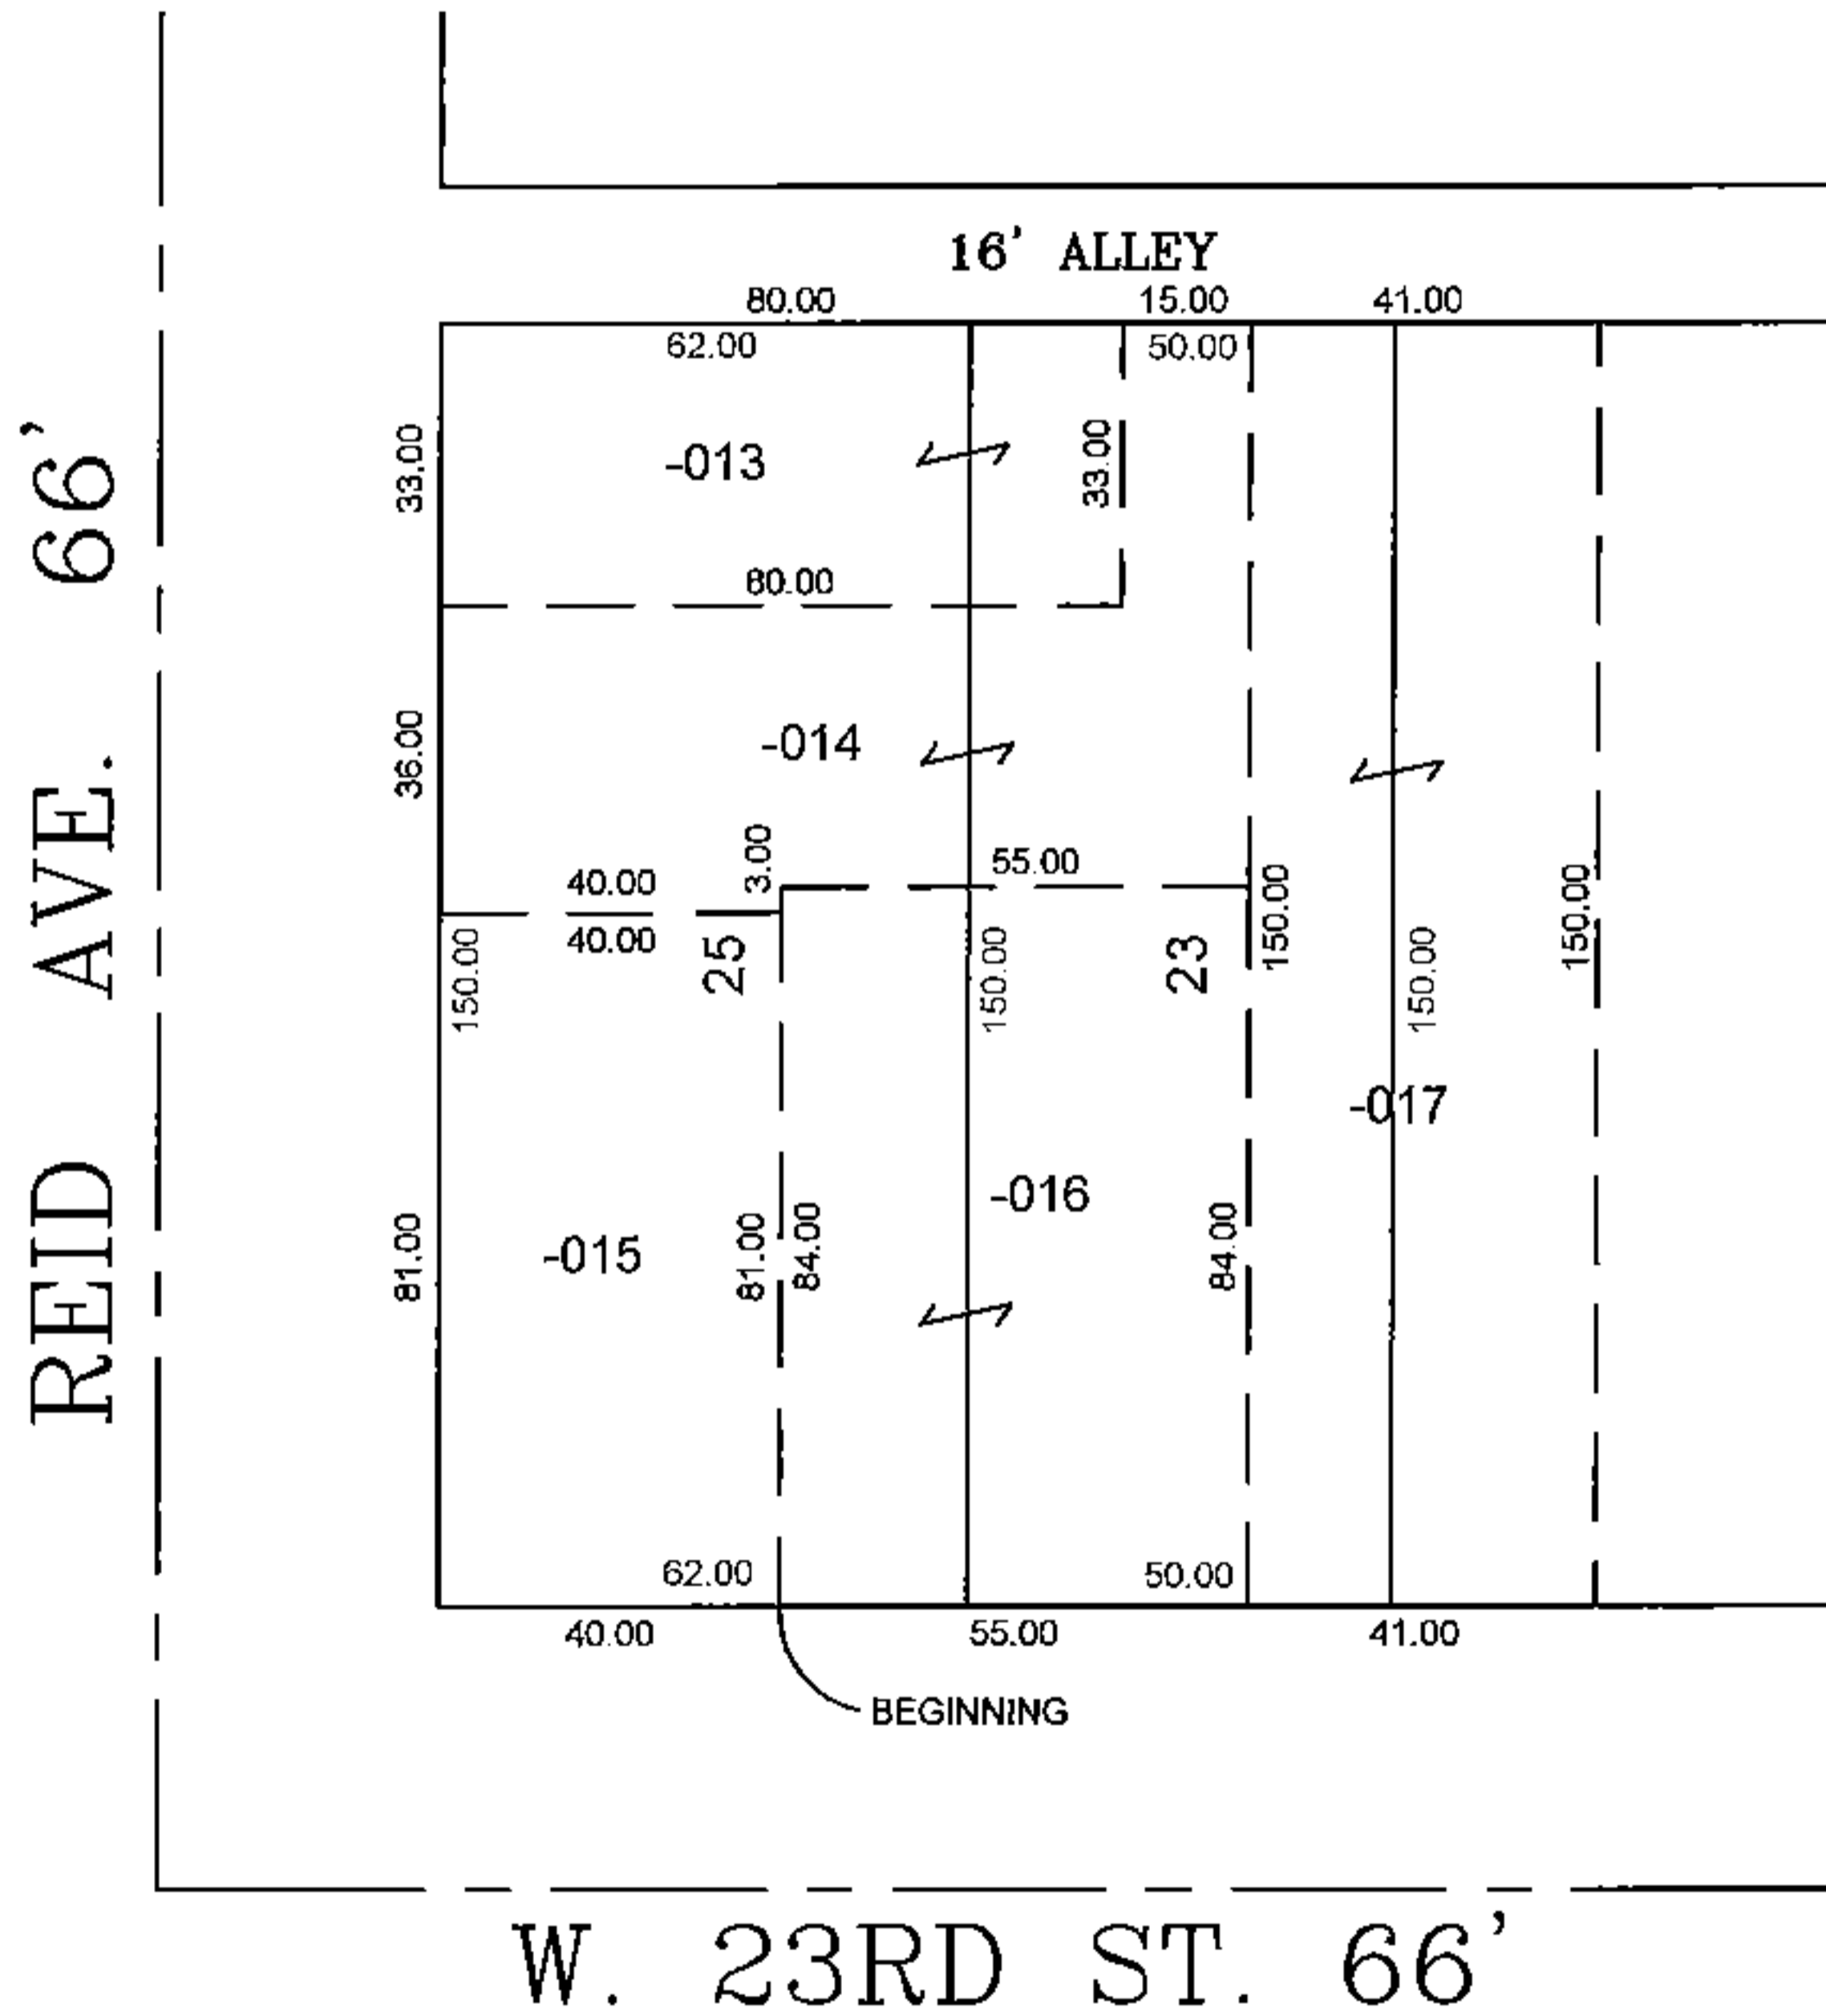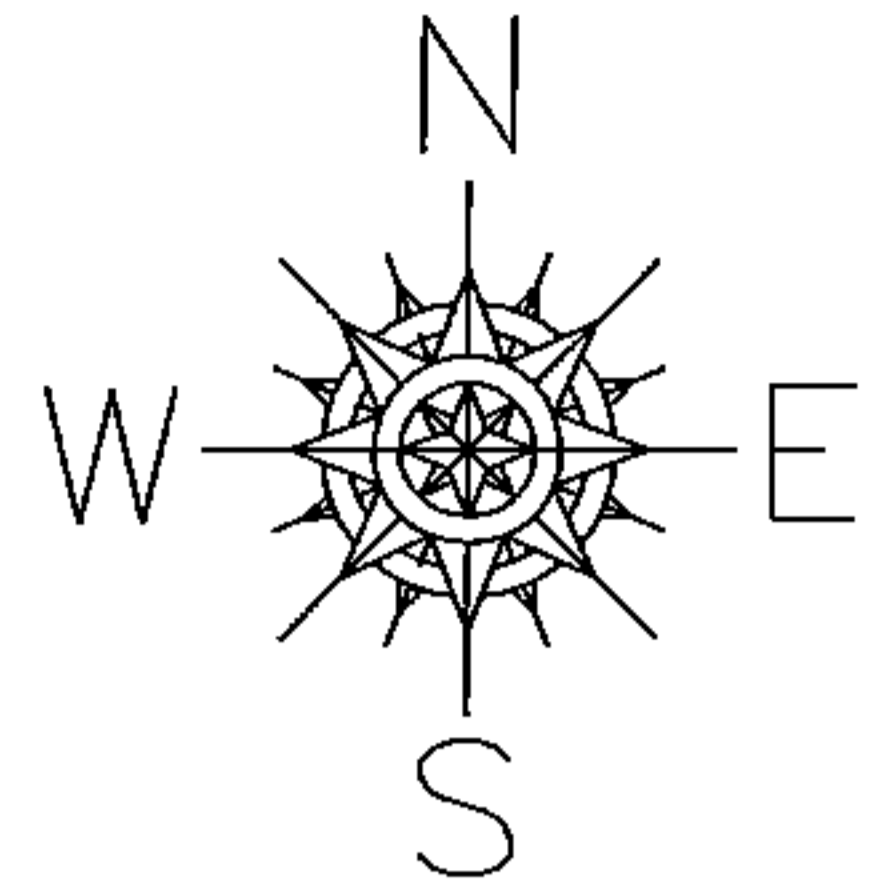

SPLITS/DEEDS PROCESSED
 LORAIN COUNTY TAX MAP DEPARTMENT
 226 MIDDLE AVE. ELYRIA, OHIO

SURVEYED BY: NA
 CLOSURE: NA
 MAP PAGE(S): 02-01-003
 APPROVED BY: TJS DATE: 3/18/15
 SCALE: 1"= 50' PRIOR INST.: 20070235303