
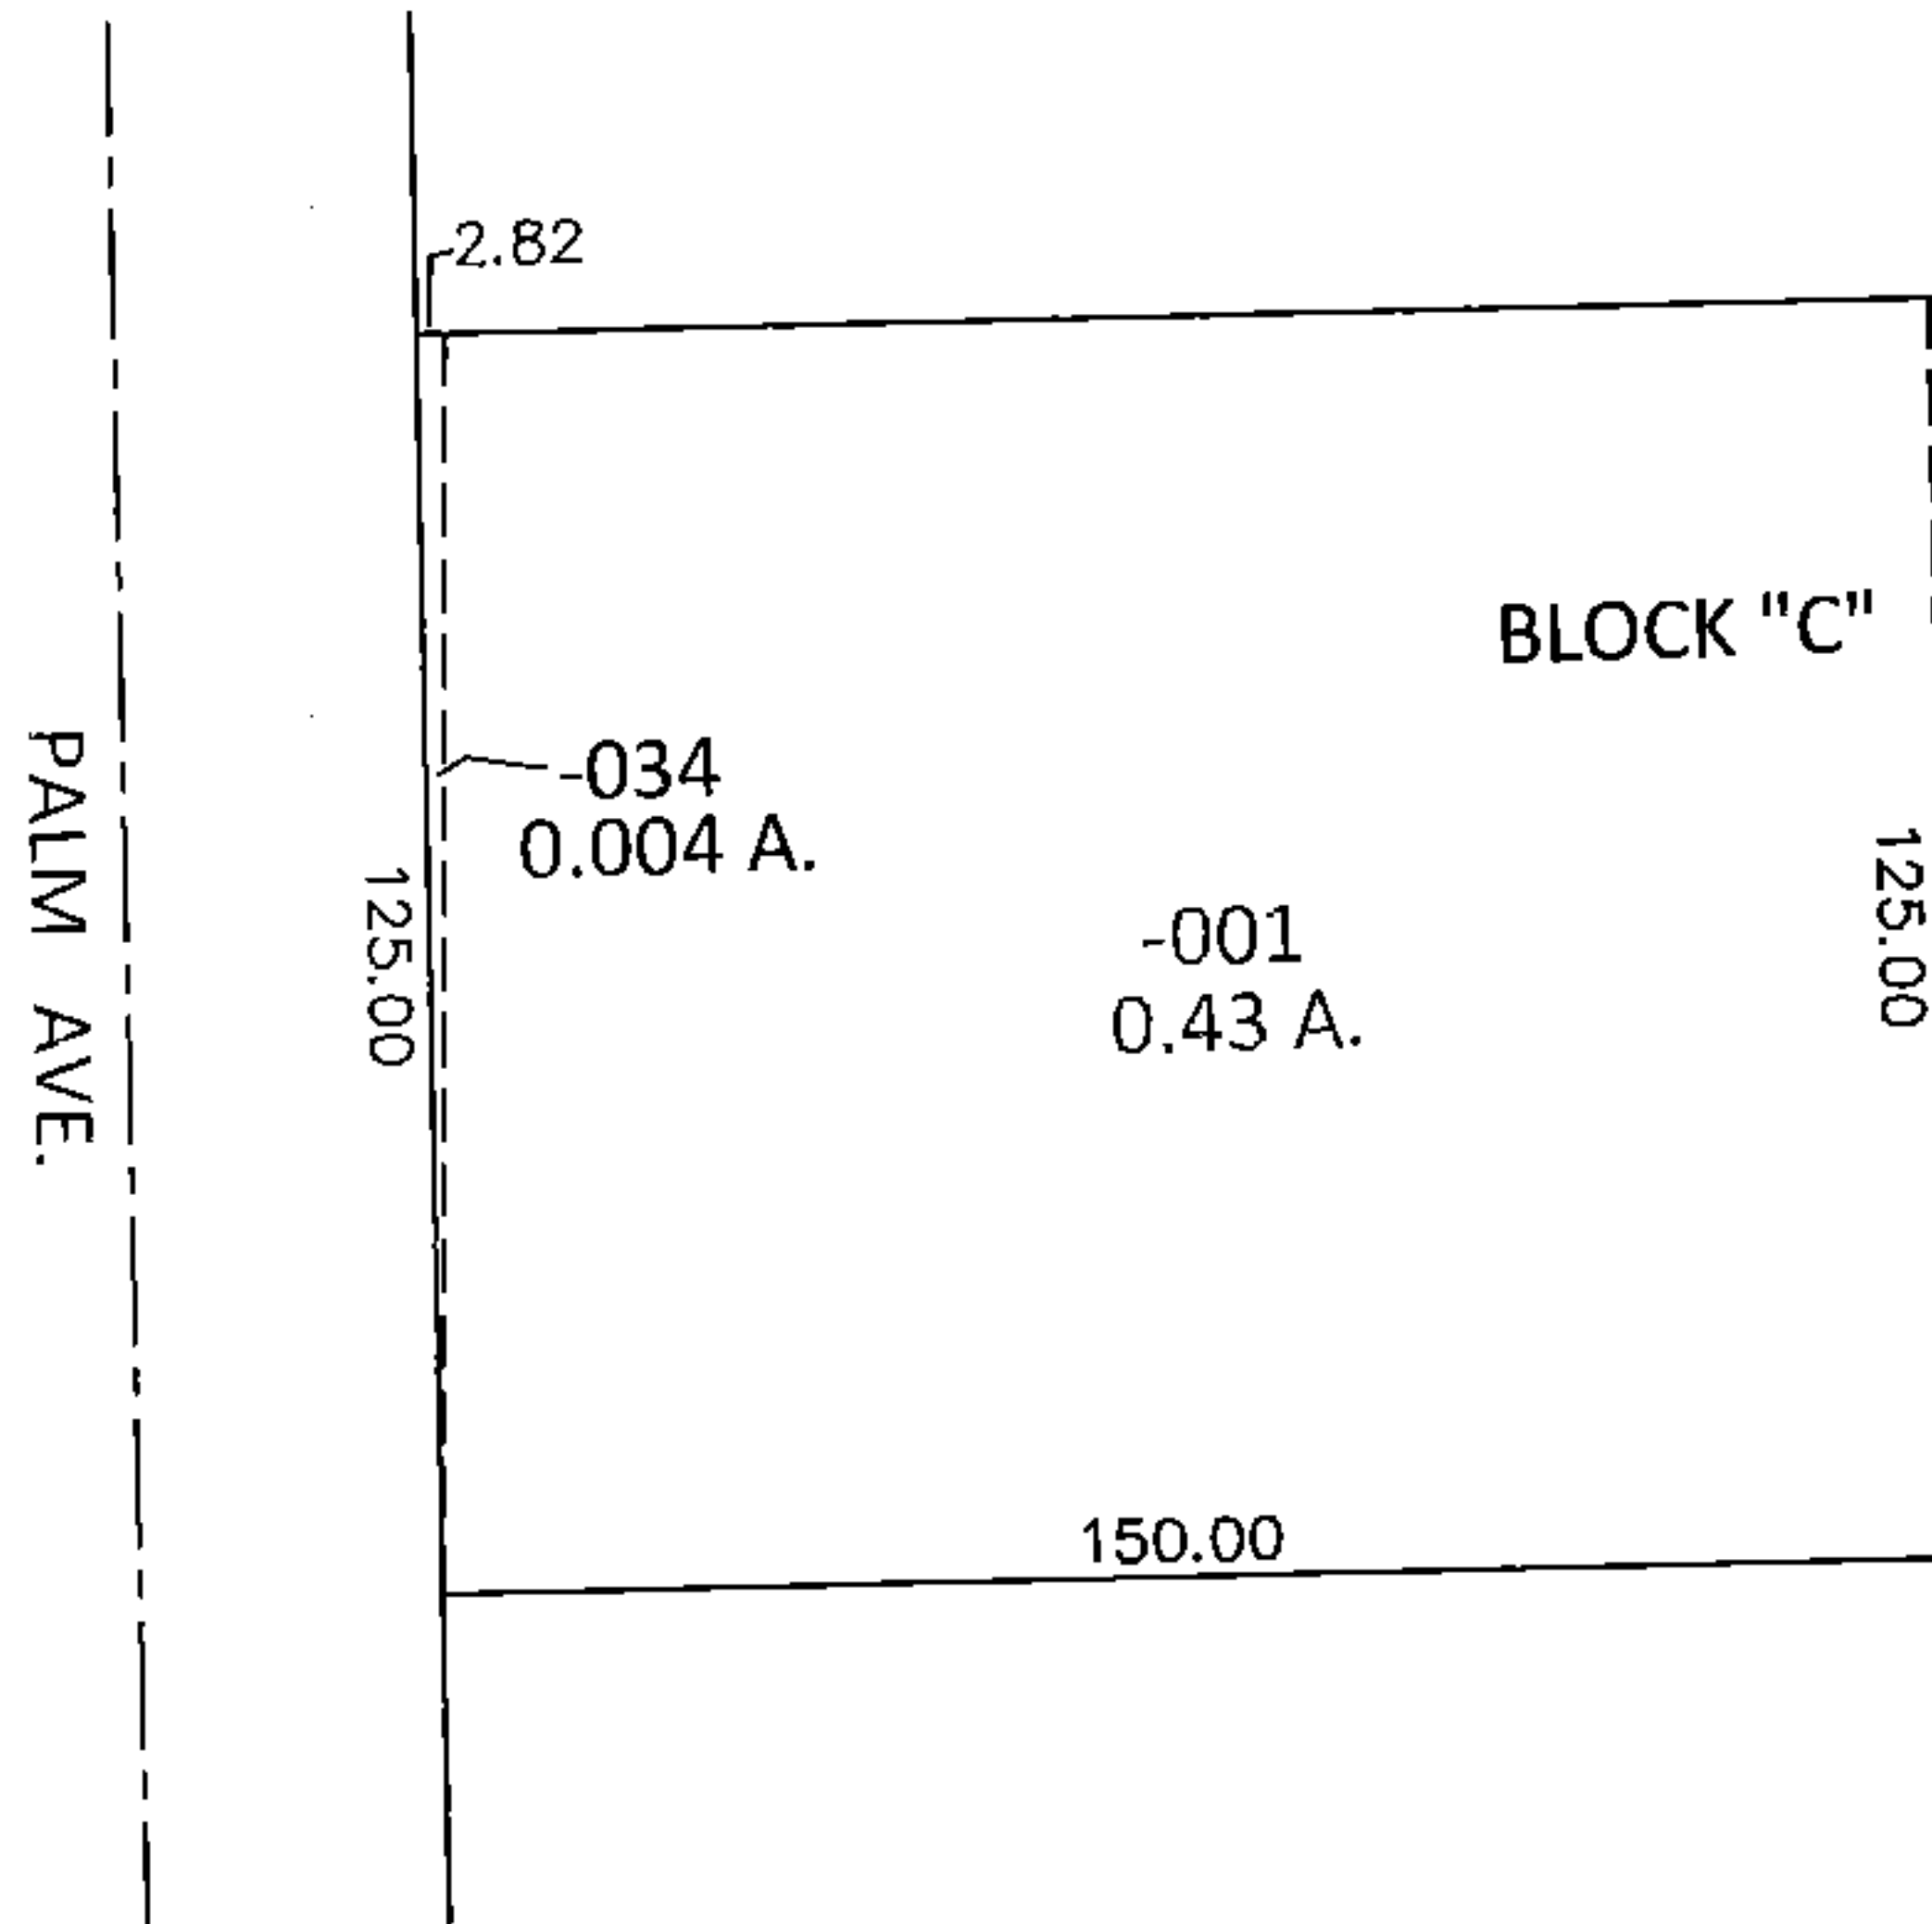


PARENT PARCEL: 03-00-080-102-001

CHILD PARCEL: 03-00-080-102-034

STARTING POINT: SOUTHWEST CORNER OF BLOCK C IN HOMEWOOD ADD. (VOL.14 PG.22)


15-03149-C

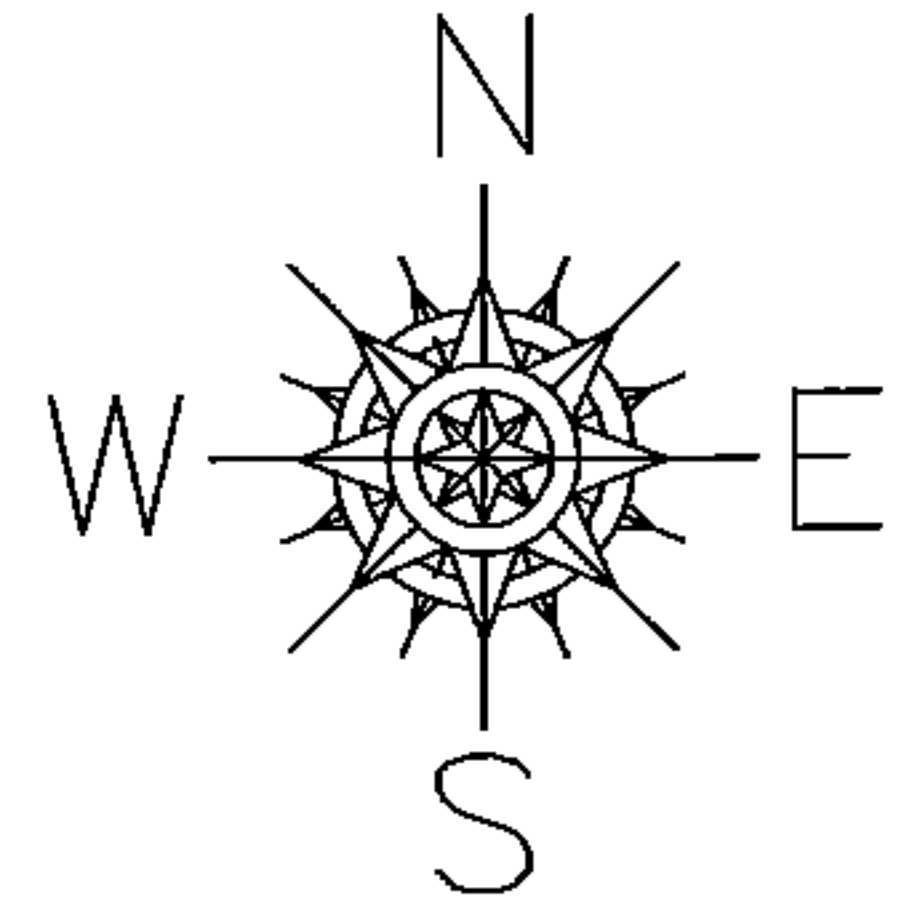

**ADD TO DUPLICATE**

03-00-080-102-034  
0.004 A.

IN THE NAME OF "THE CITY OF LORAIN"  
PER DEED VOL.492 PG.337

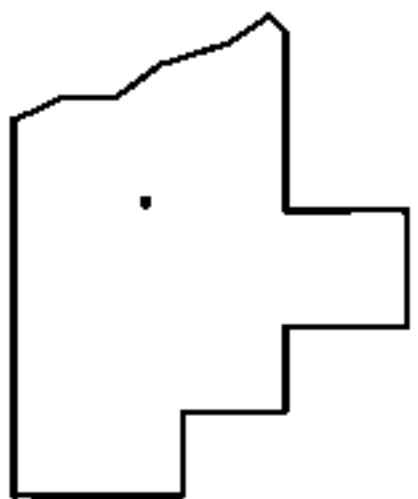

**SPLITS/DEEDS PROCESSED**

LORAIN COUNTY TAX MAP DEPARTMENT  
226 MIDDLE AVE. ELYRIA, OHIO

SURVEYED BY: N/A

CLOSURE: N/A

MAP PAGE(S): 3-00-079-A

APPROVED BY: RRM DATE: 4-16-15

SCALE: 1"= 50' PRIOR INST.: DV 492/337