


PARENT PARCEL: 16-00-057-000-013

CHILD PARCEL: 16-00-057-630-001

15-03171-A

STARTING POINT:

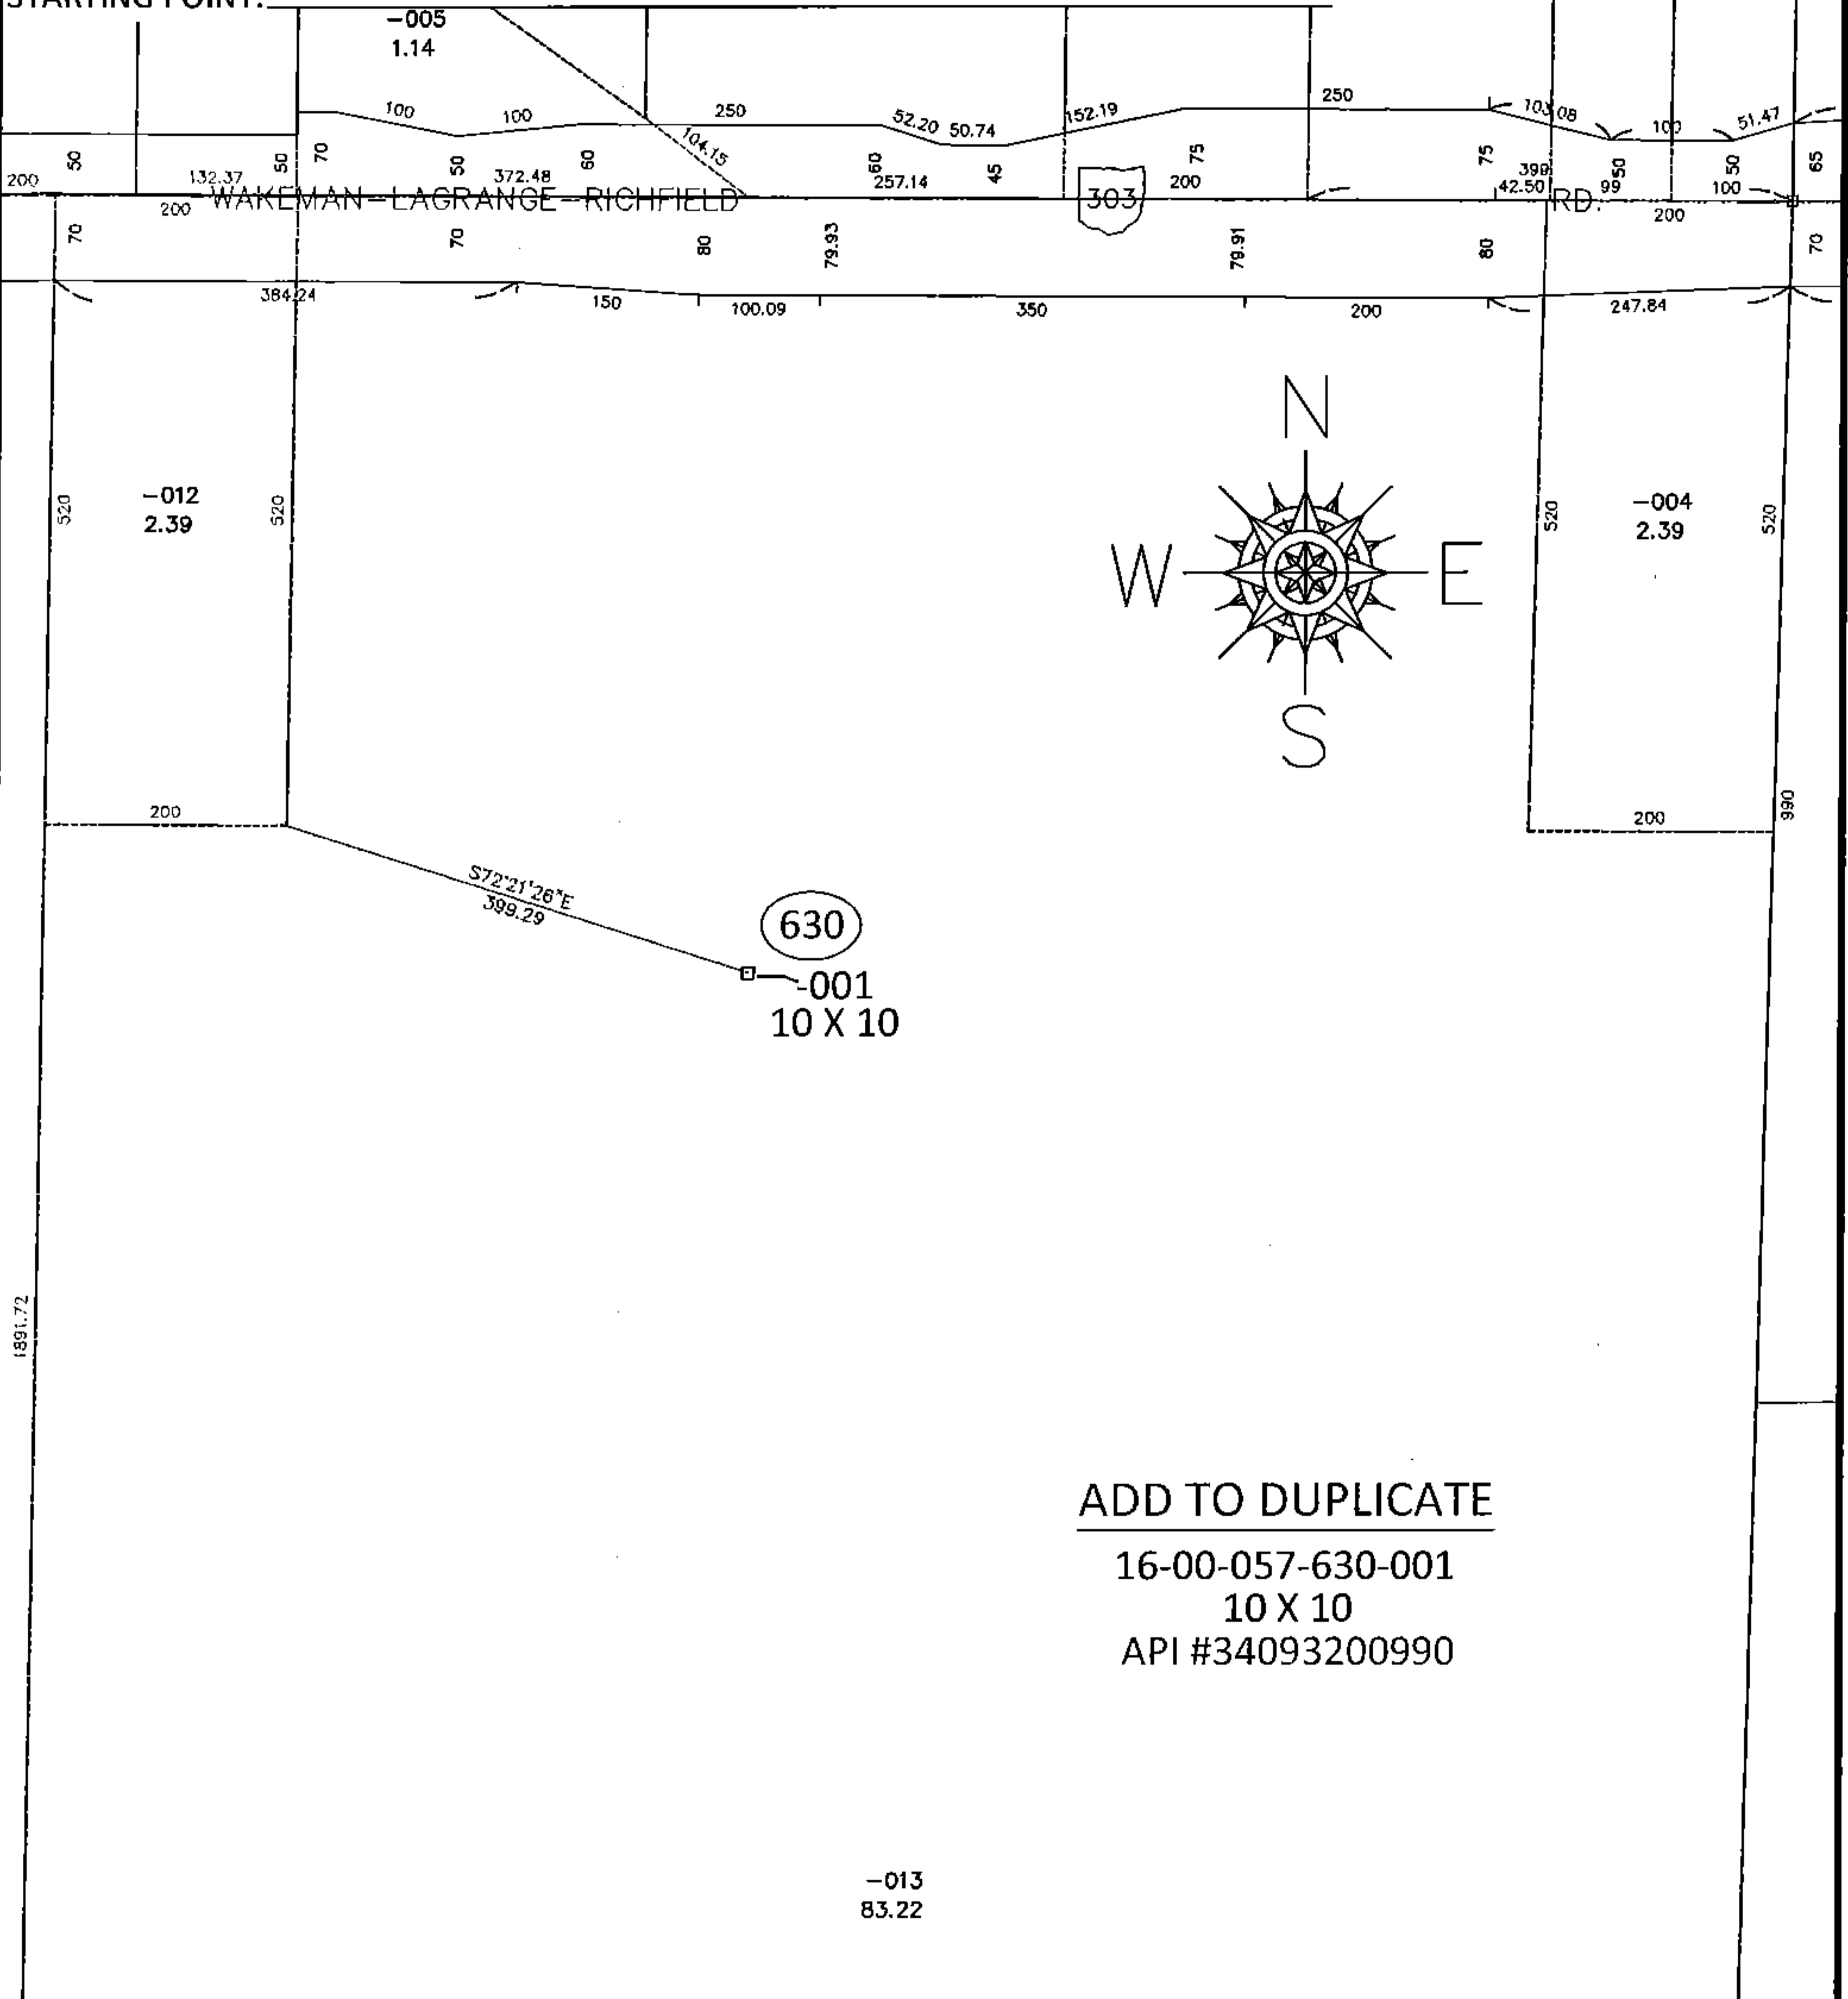


ADD TO DUPLICATE

16-00-057-630-001

10 X 10

API #34093200990

-013
83.22

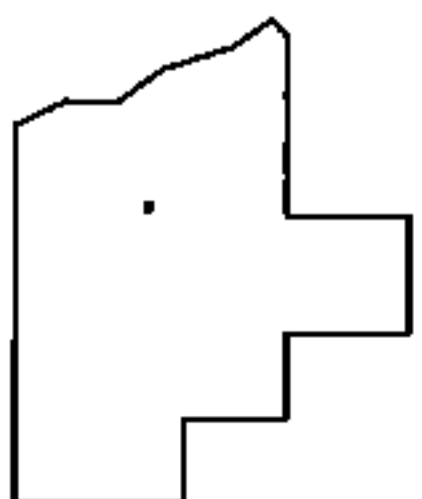

SPLITS/DEEDS PROCESSED

LORAIN COUNTY TAX MAP DEPARTMENT
226 MIDDLE AVE. ELYRIA, OHIO

SURVEYED BY: N/A

CLOSURE: N/A

MAP PAGE(S): 16-F

APPROVED BY: RRM DATE: 5-5-15

SCALE: 1"=200

PRIOR INST.: _____