


PARENT PARCEL: 16-00-055-000-021

CHILD PARCEL: 16-00-055-630-002


15-03173-A

STARTING POINT:

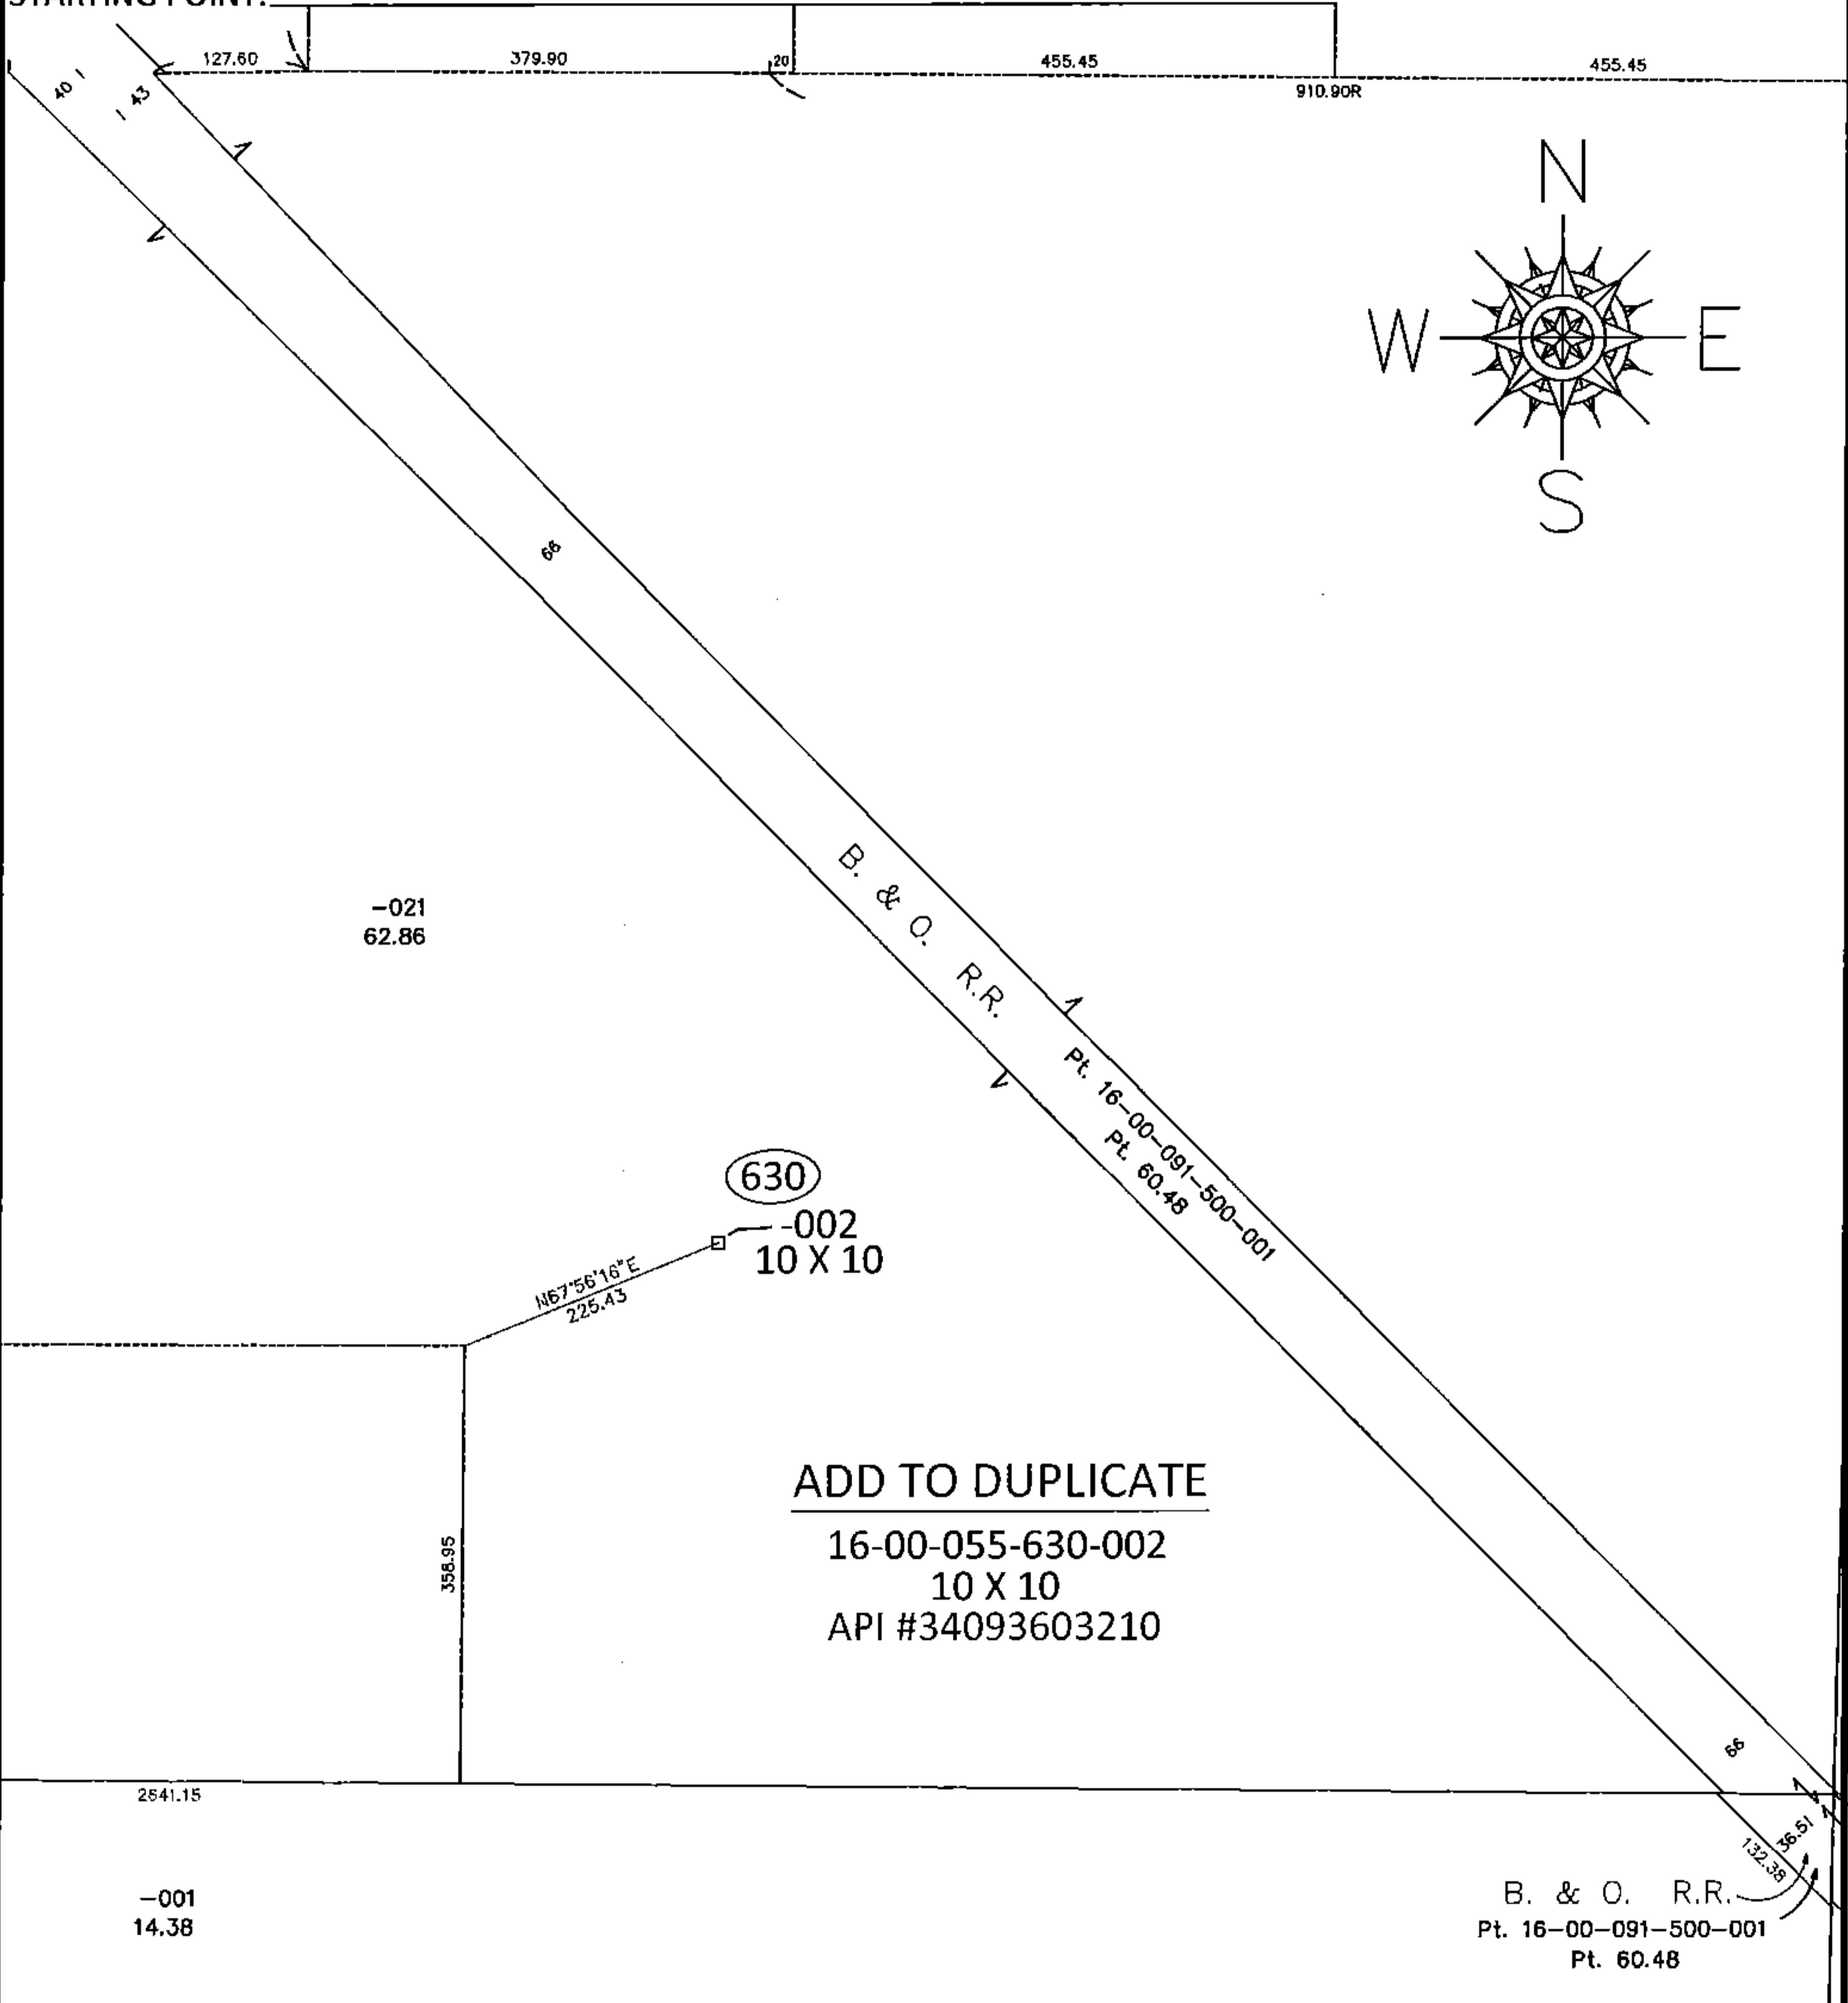

ADD TO DUPLICATE

16-00-055-630-002
10 X 10
API #34093603210

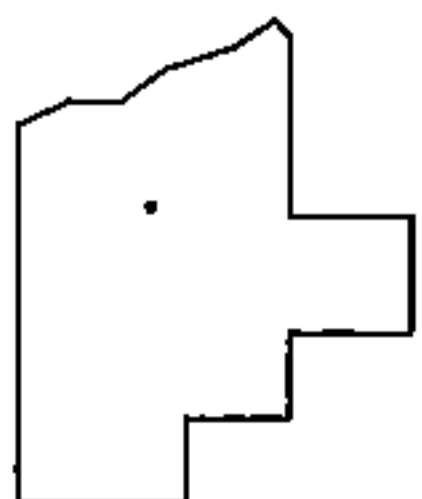

SPLITS/DEEDS PROCESSED

LORAIN COUNTY TAX MAP DEPARTMENT
226 MIDDLE AVE. ELYRIA, OHIO

SURVEYED BY:	N/A
CLOSURE:	N/A
MAP PAGE(S):	16-00-055-B
APPROVED BY:	RRM
DATE:	5-5-15
SCALE:	1" = 200
PRIOR INST.:	