

PARENT PARCEL: ADD TO DUPLICATE

CHILD PARCEL: 04-00-007-640-002

STARTING POINT: S.W.CORNER OF S/L 4 IN SHADY OAKS SUB.

13-03174



ADD TO DUPLICATE
SUBMERGED LAND LEASE

04-00-007-640-002

0.05 A.

SURVEY BEFORE NEXT TRANSFER

DOESN'T CLOSE OFF 10'

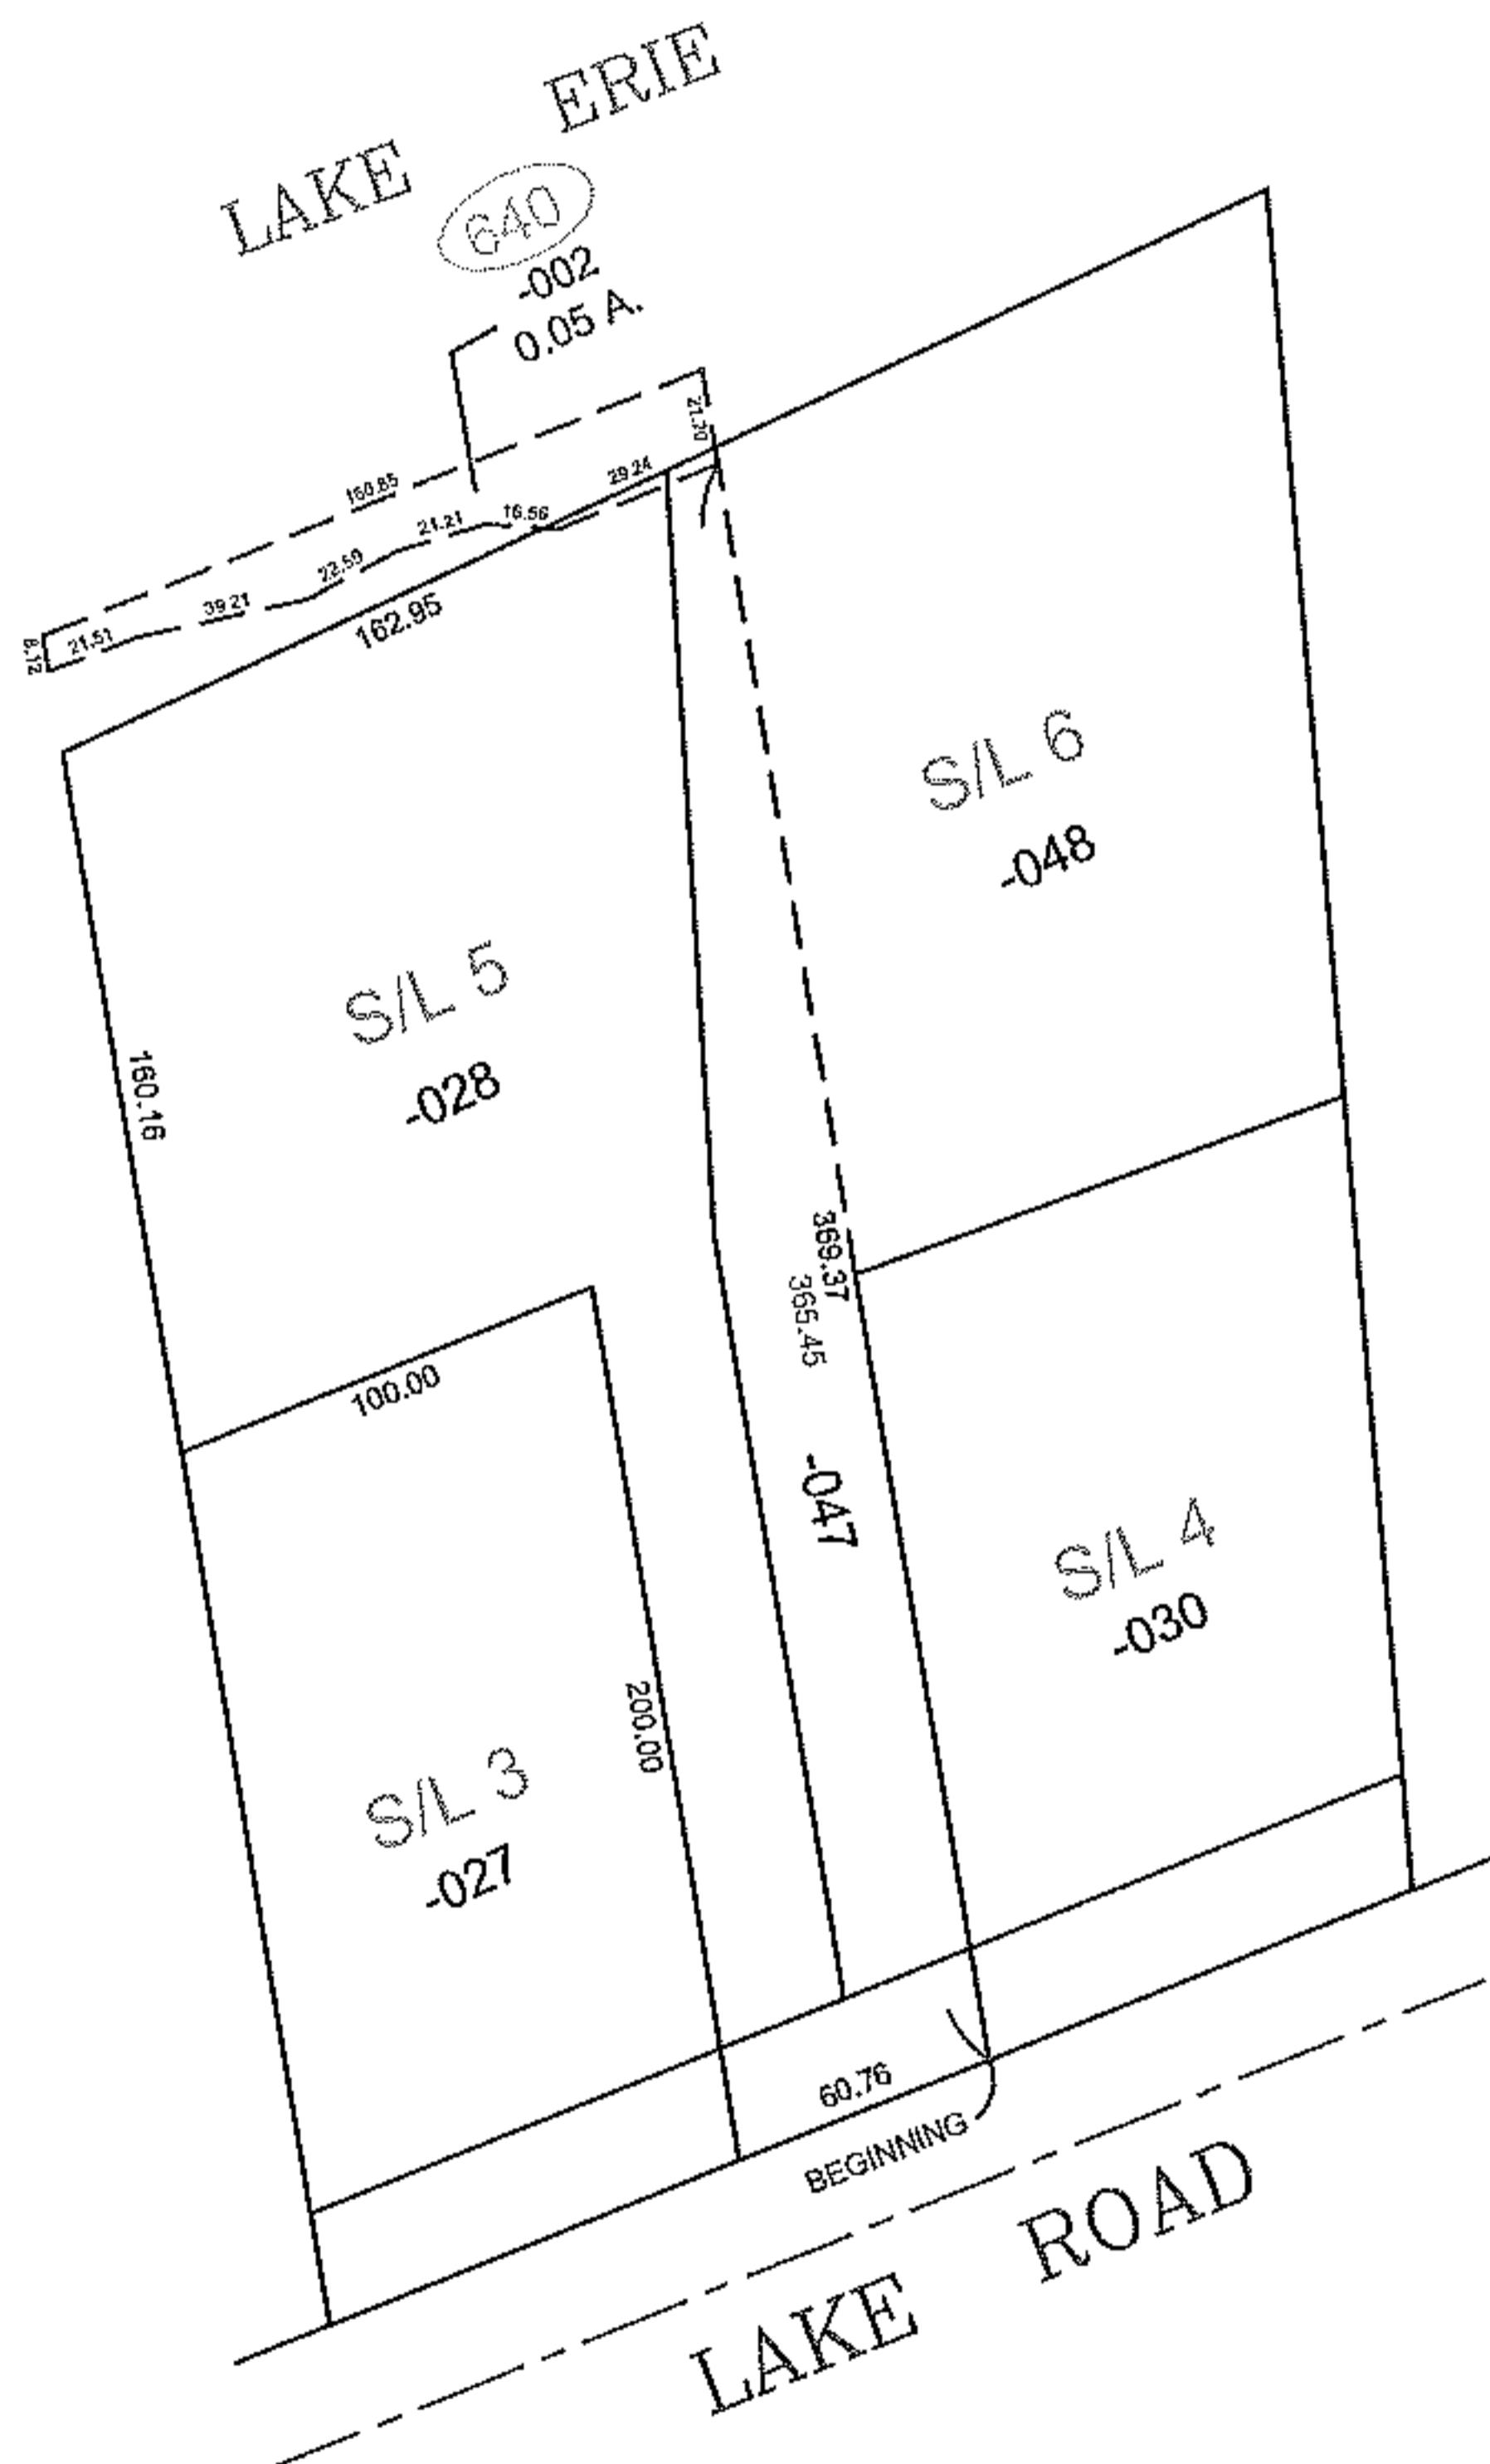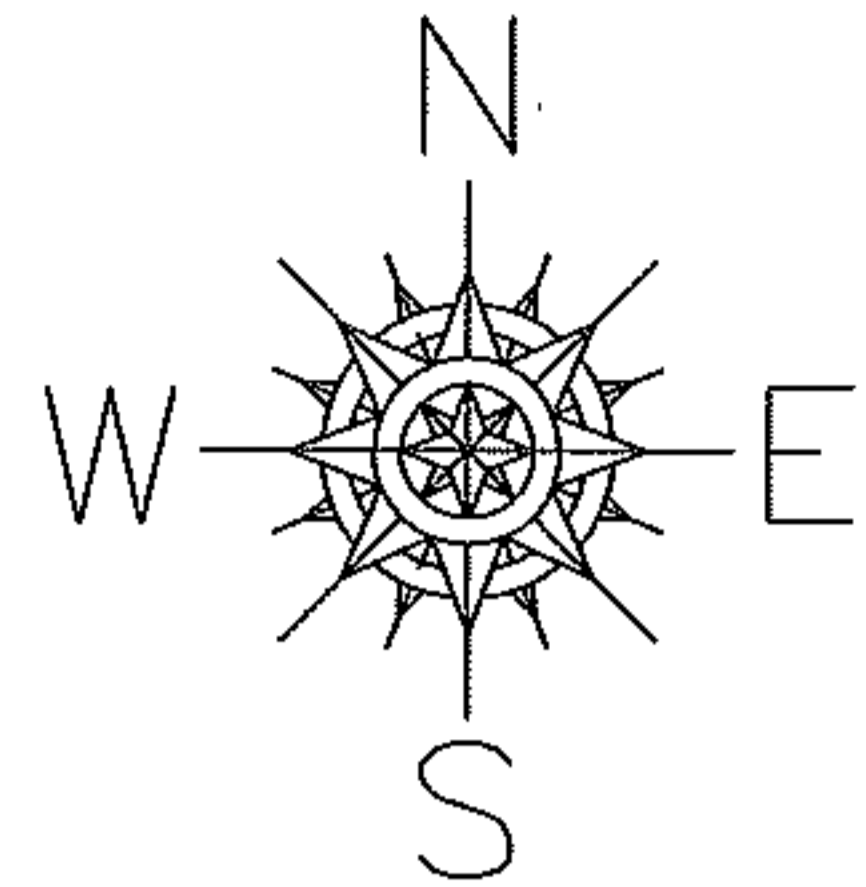

SPLITS/DEEDS PROCESSED

LORAIN COUNTY TAX MAP DEPARTMENT
226 MIDDLE AVE. ELYRIA, OHIO

SURVEYED BY: M. G. HURA

CLOSURE: XXXXXX

MAP PAGE(S): 4-00-007-D

APPROVED BY: TJS DATE: 8/13/13

SCALE: 1" = 100 PRIOR INSTRUMENT: DV XXXX/XXX