


PARENT PARCEL: 04-00-026-109-089

CHILD PARCEL: 04-00-026-630-001



15-03190-A

STARTING POINT:

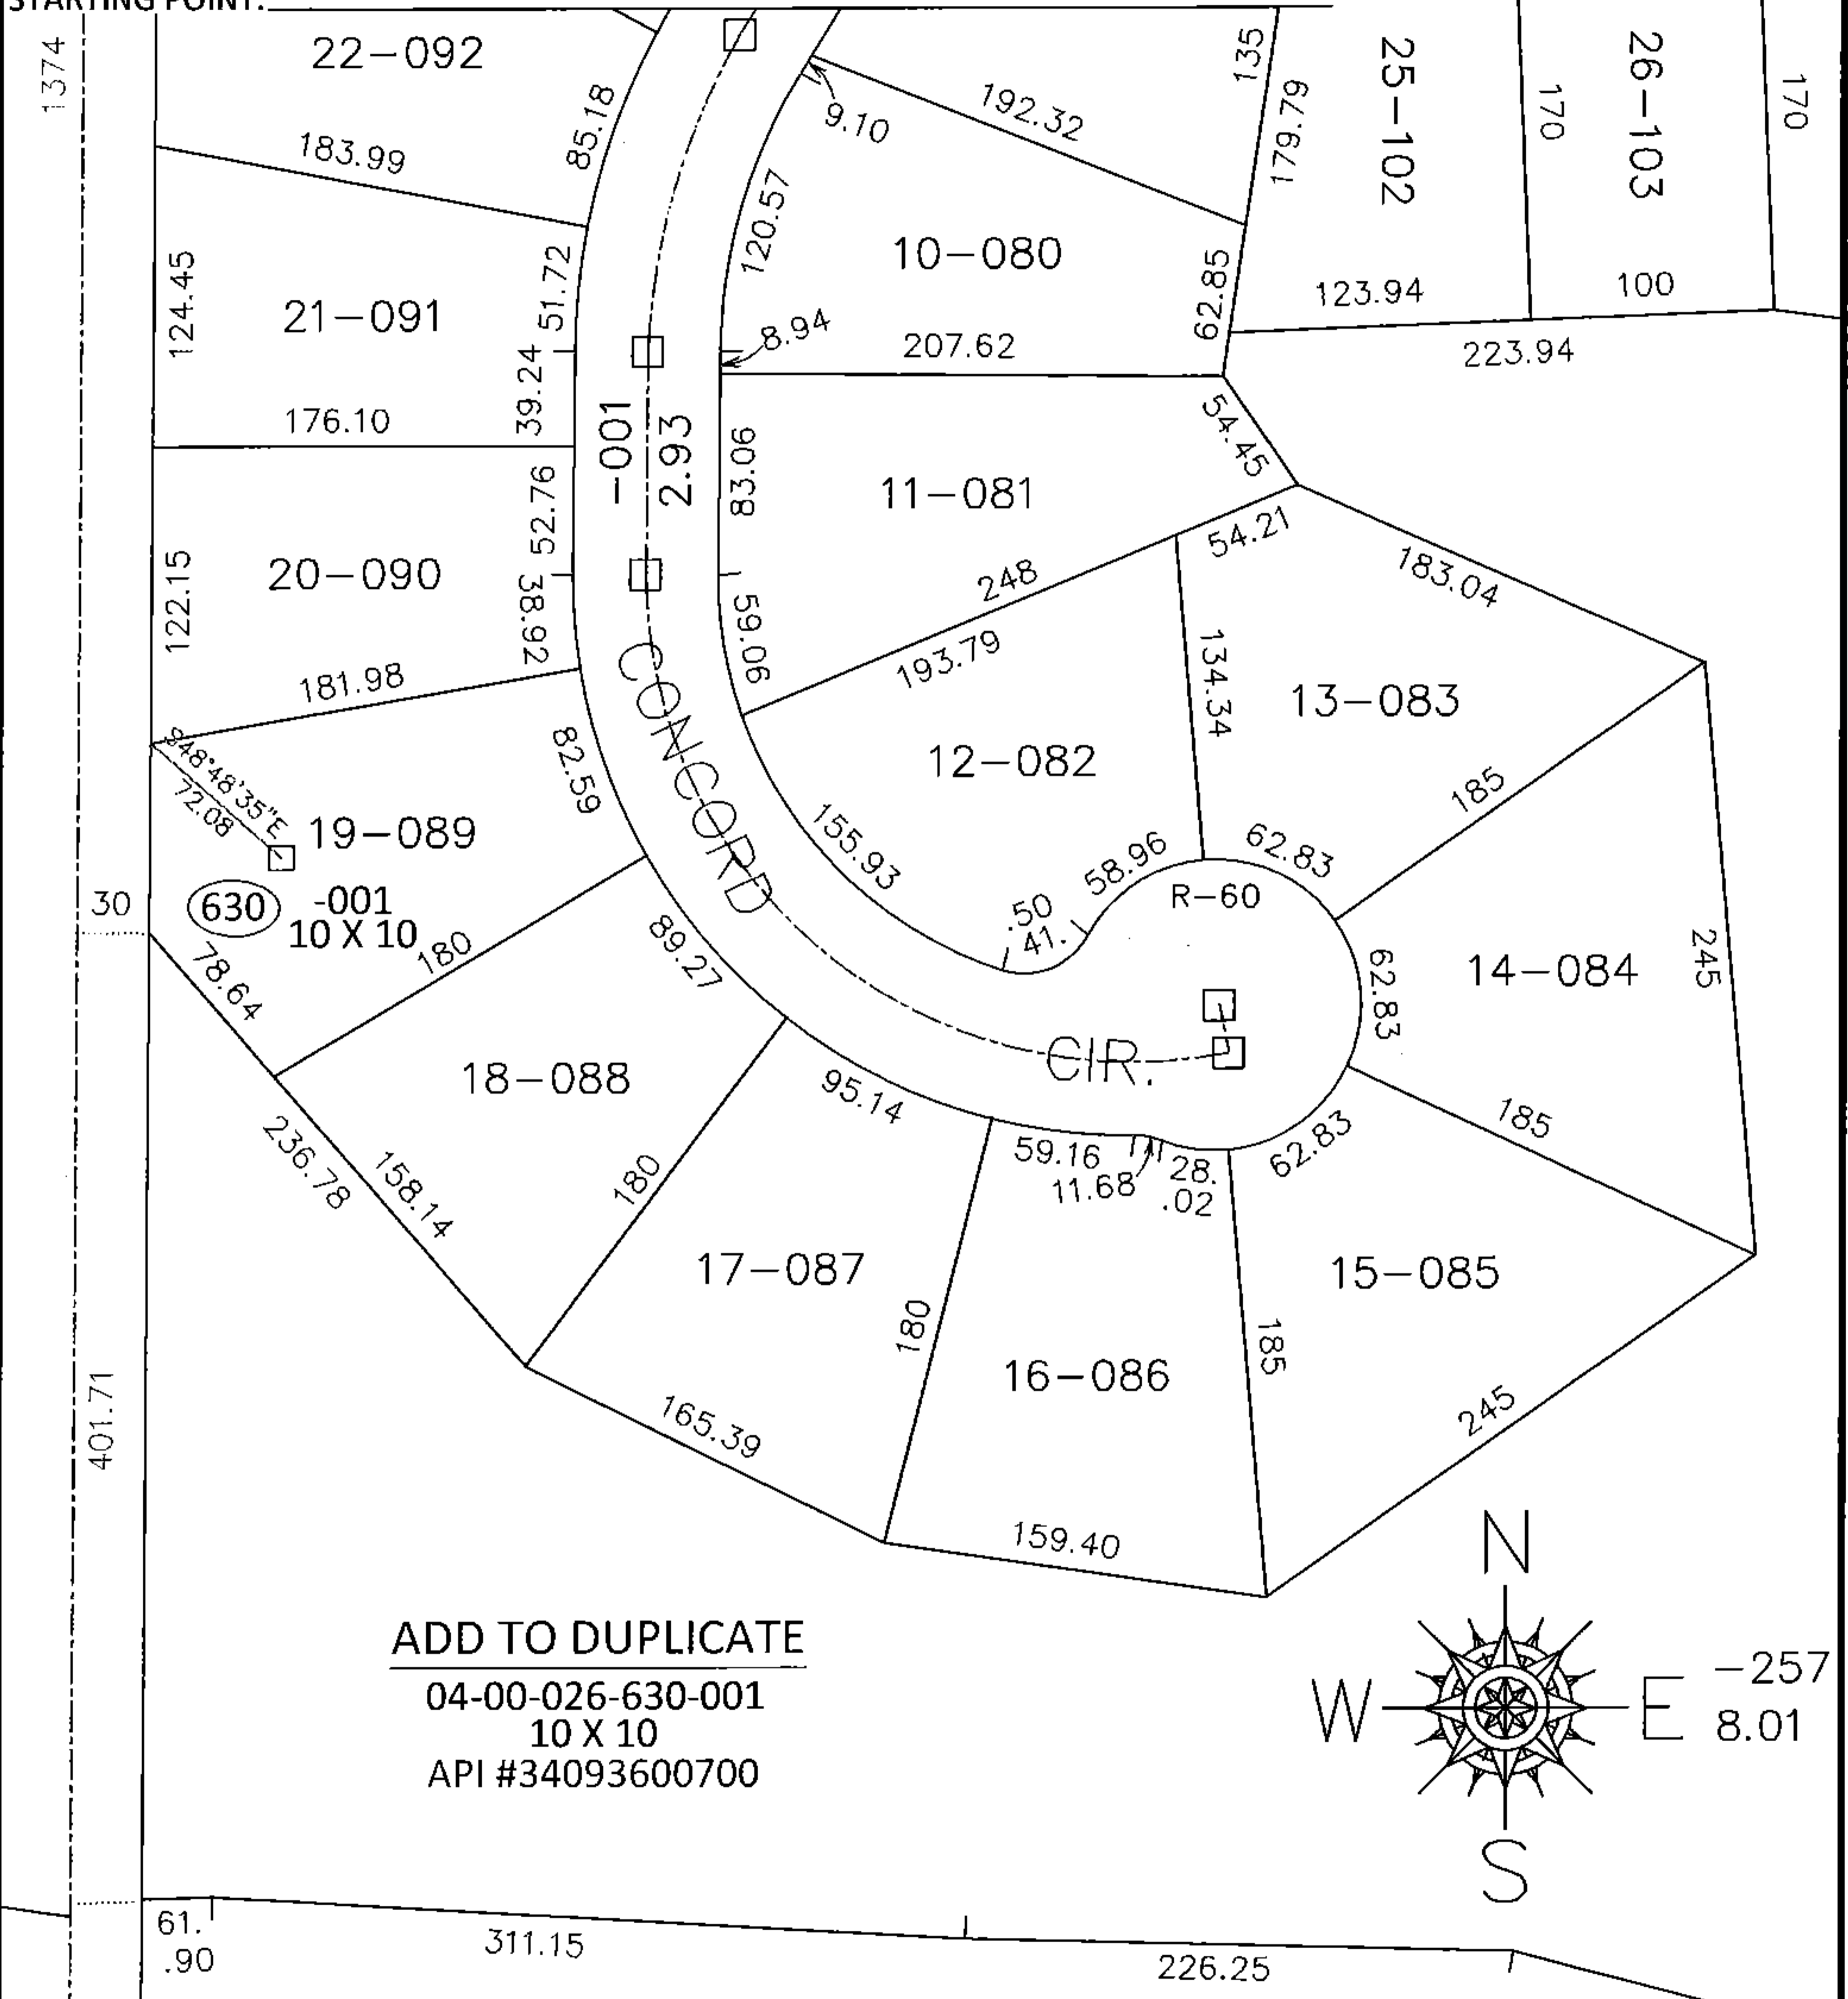

**ADD TO DUPLICATE**

04-00-026-630-001  
10 X 10  
API #34093600700

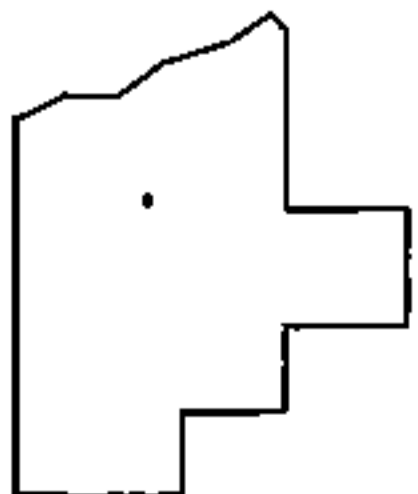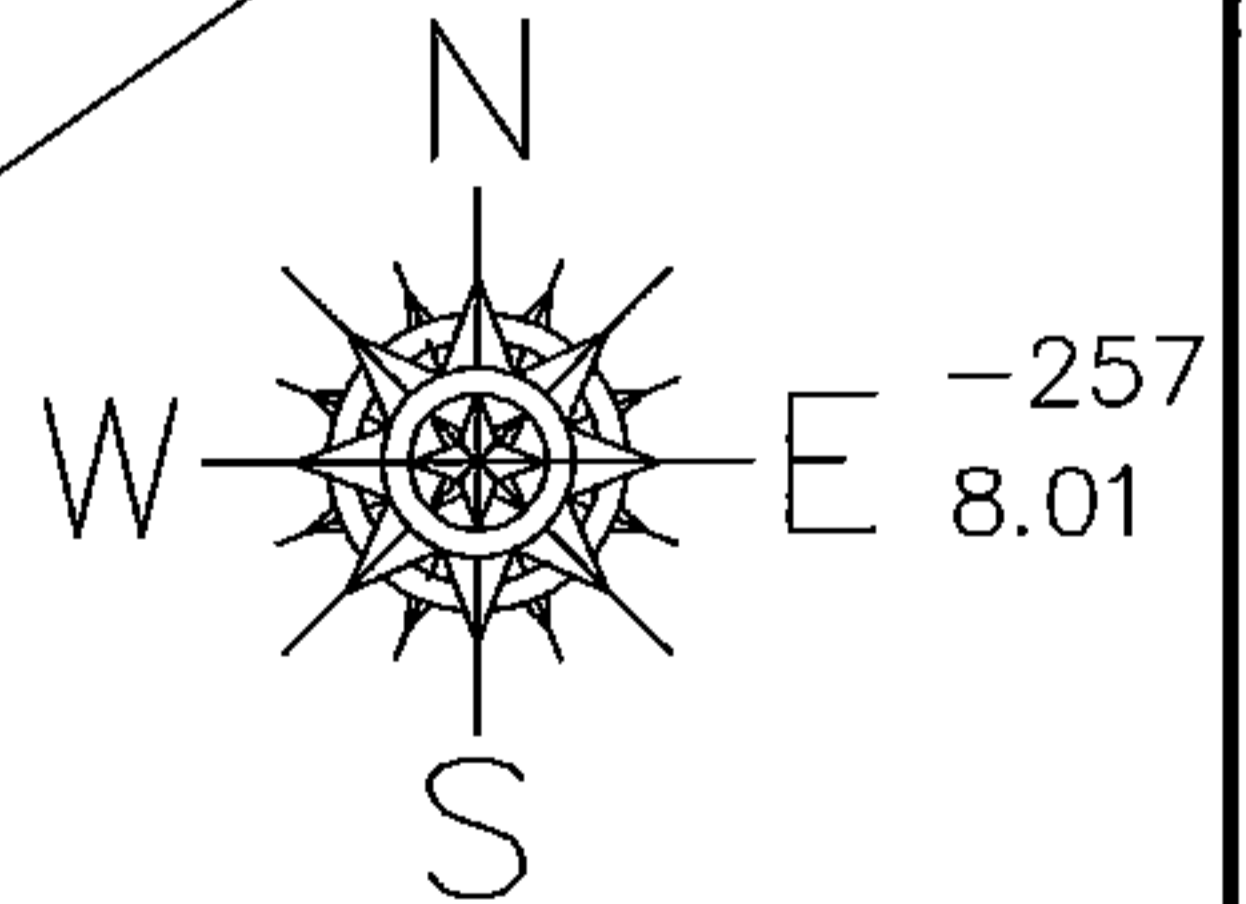

**SPLITS/DEEDS PROCESSED**

LORAIN COUNTY TAX MAP DEPARTMENT  
226 MIDDLE AVE. ELYRIA, OHIO

SURVEYED BY: N/A  
 CLOSURE: N/A  
 MAP PAGE(S): 4-00-026-E  
 APPROVED BY: RRM DATE: 5-12-15  
 SCALE: 1"=100 PRIOR INST.: \_\_\_\_\_