

PARENT PARCEL: ADD TO DUPLICATE

CHILD PARCEL: 01-00-002-640-006

STARTING POINT: S.W. CORNER OF S/L 33 IN EDISON VILLAGE ESTATES SUB. NO. 2



13-03190

ADD TO DUPLICATE
SUBMERGED LAND LEASE

01-00-002-640-006

0.08 A.

PER SURV.
M.G. HURA

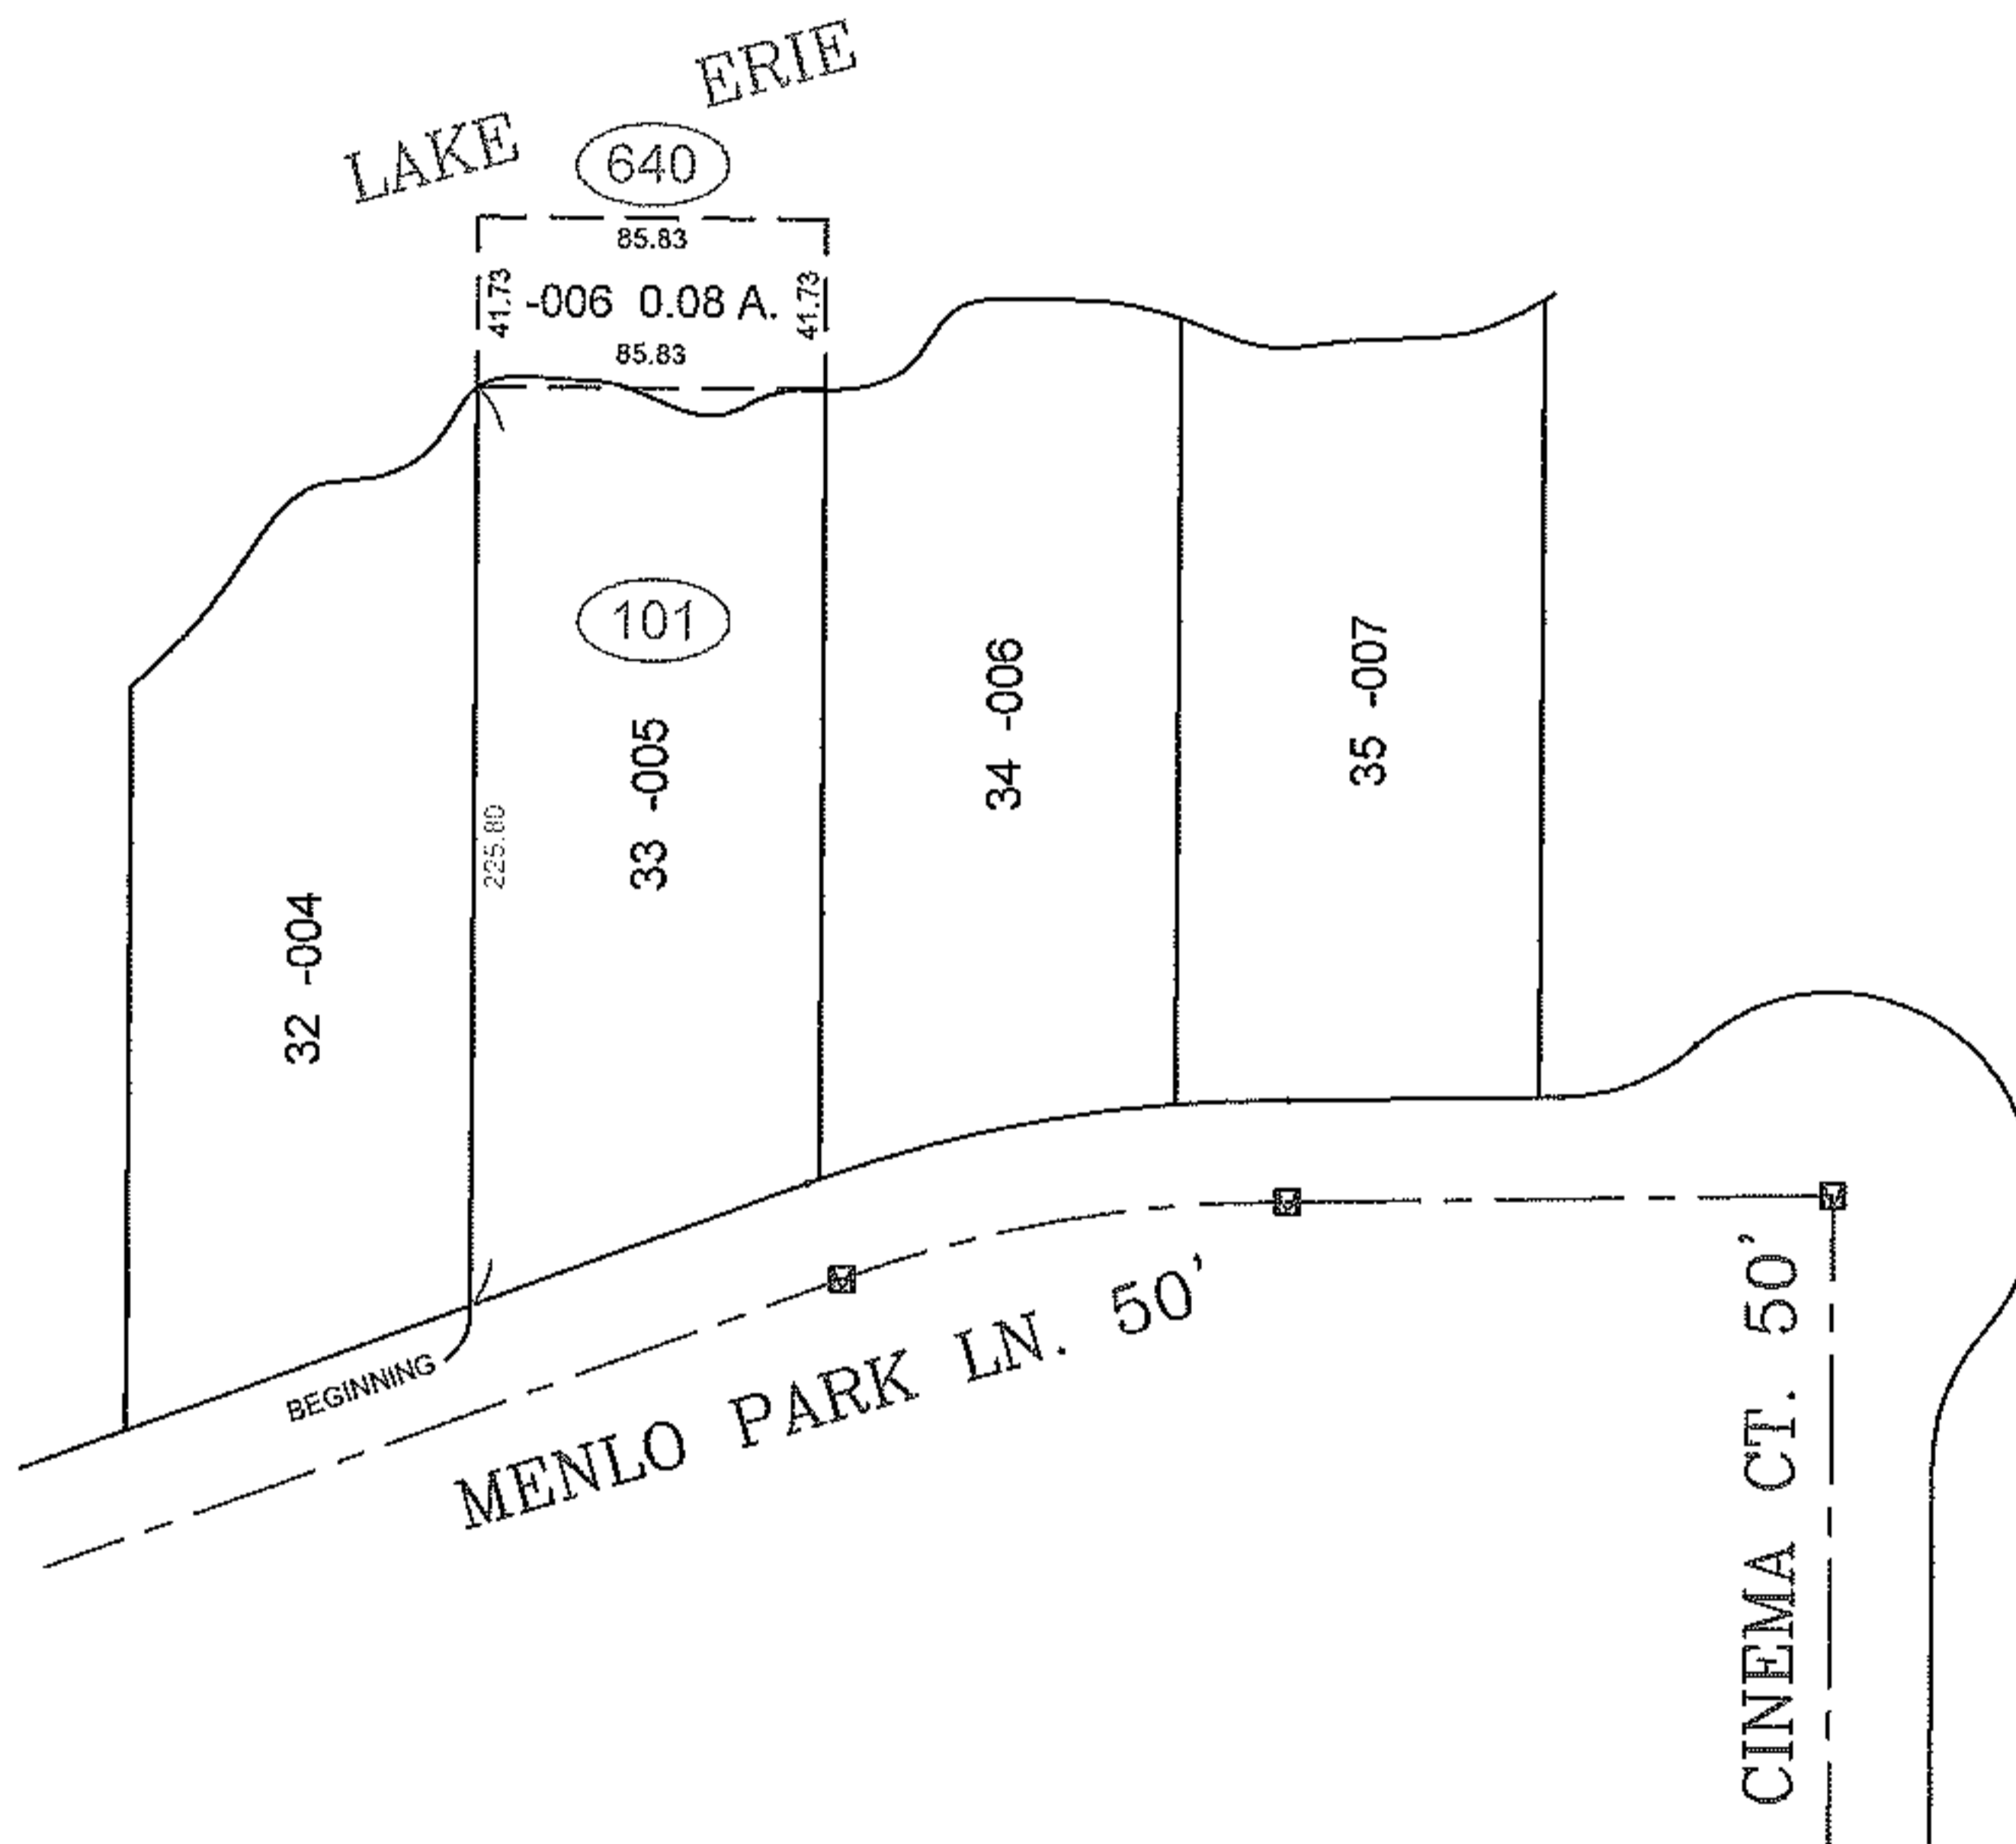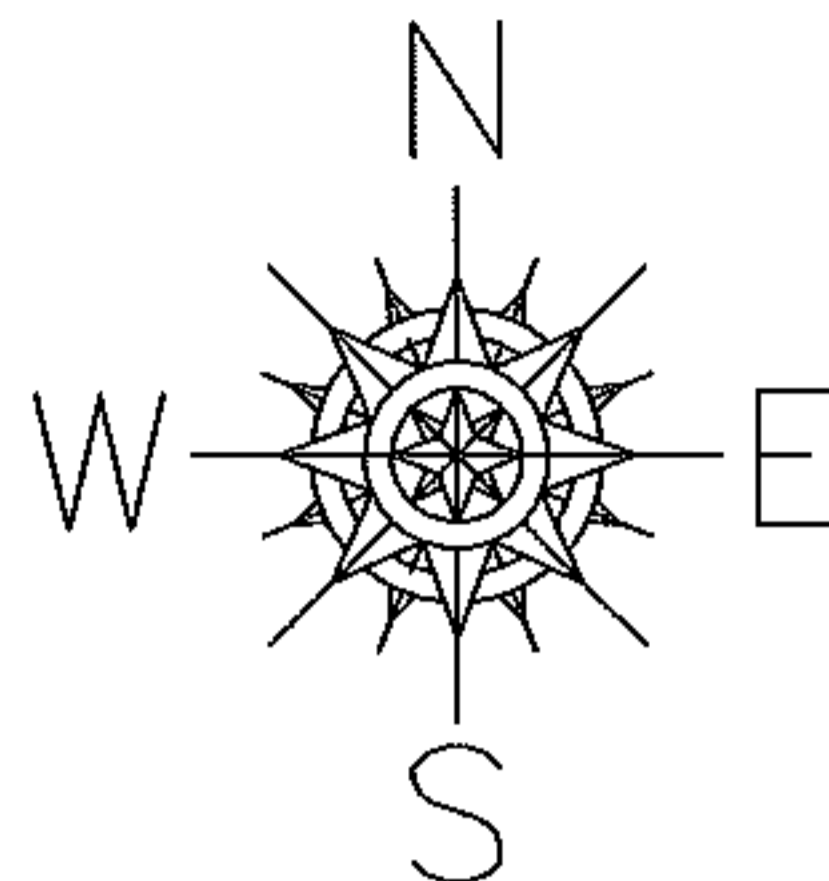

SPLITS/DEEDS PROCESSED

LORAIN COUNTY TAX MAP DEPARTMENT
226 MIDDLE AVE. ELYRIA, OHIO

SURVEYED BY: M.G. HURA

CLOSURE: 0.00 : 10,000

MAP PAGE(S): 01-00-002-A

APPROVED BY: IJS DATE: 10/3/13

SCALE: 1" = 100' PRIOR INSTRUMENT: PV. 37 PG. 29