
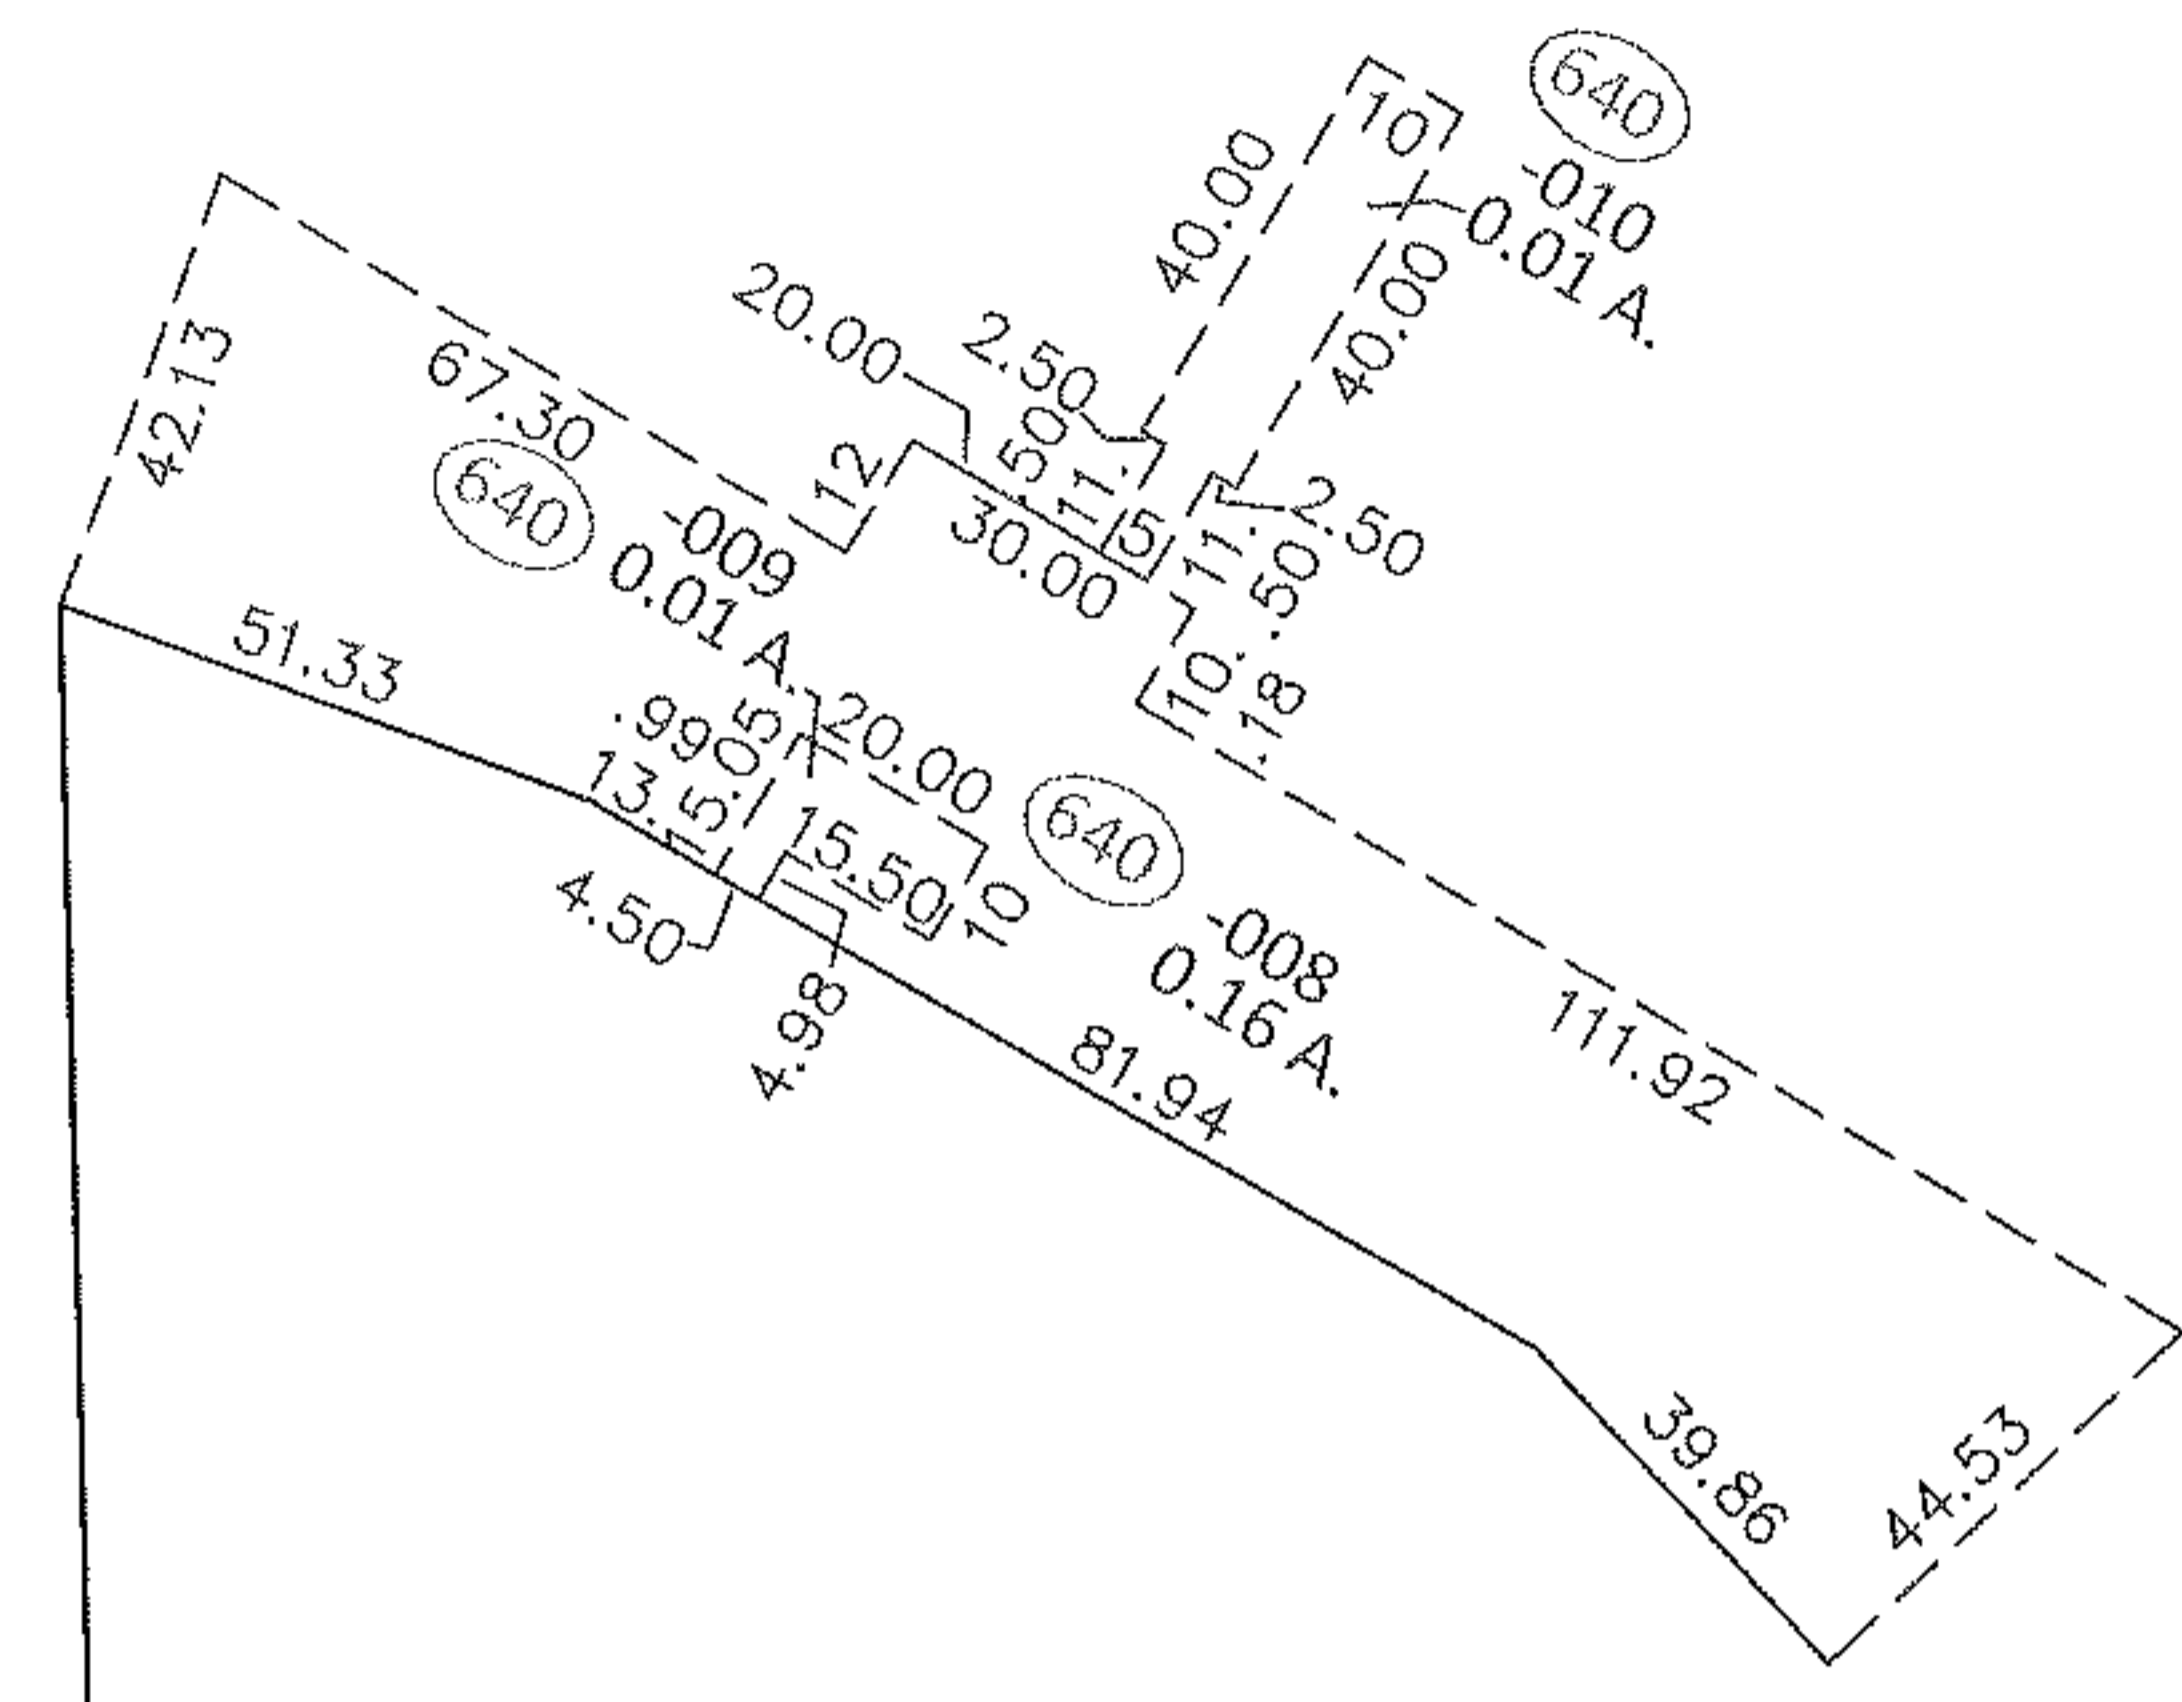


PARENT PARCEL: ADD TO DUP.
 CHILD PARCEL: 04-00-030-640-008 THRU -010
 STARTING POINT: INTERSECTION OF WEST LINE OF FRANCIS P. BOSSU & NANCY E. URIDIL (20060129511) AND THE NORTH LINE OF LAKE RD.

13-03192

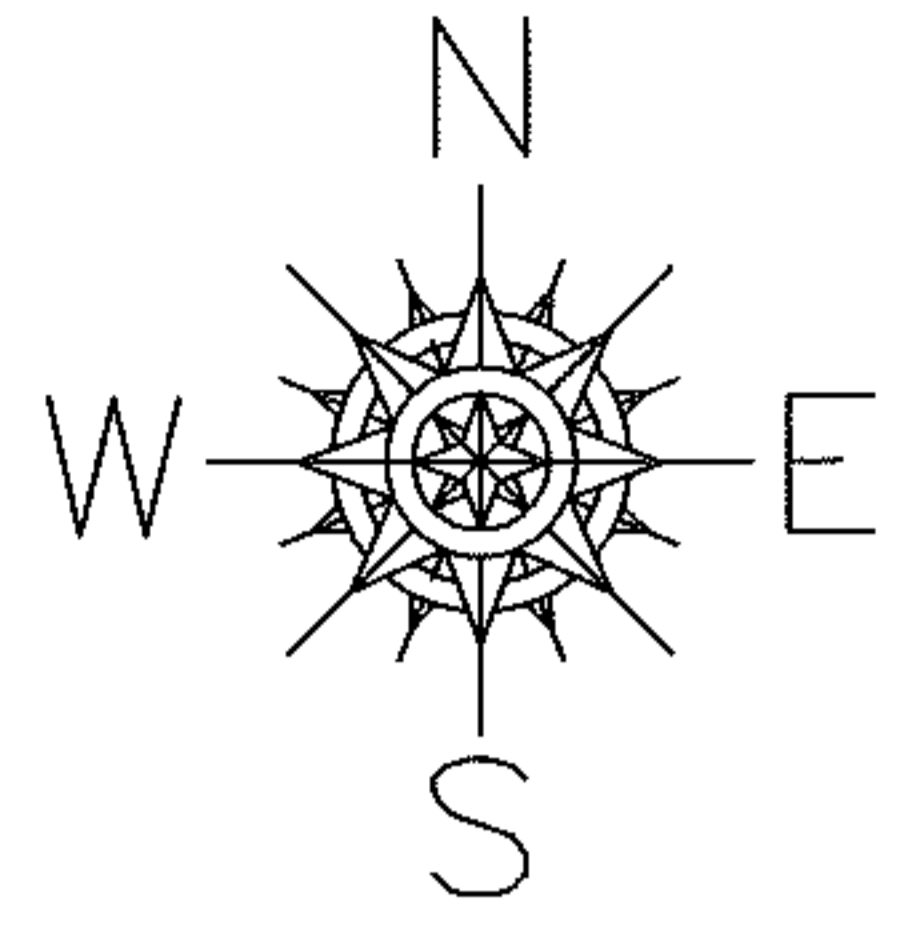

SUBMERGED LAND LEASE

SUB-2379-LO

ADD TO DUP.


04-00-030-640-008
0.16 A.

04-00-030-640-009
0.01 A.

04-00-030-640-010
0.01 A.

-036
1.15 A.

LAKE RD. (S.R. 6)

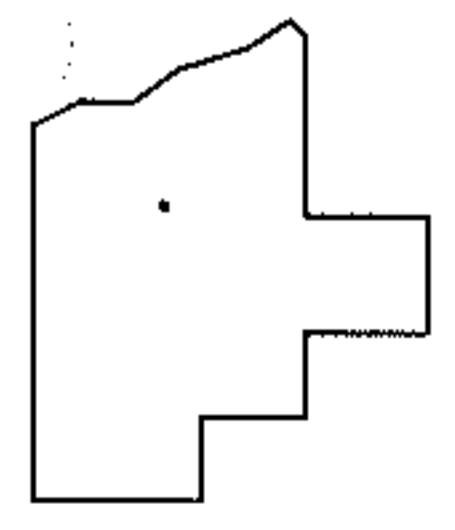

SPLITS/DEEDS PROCESSED

LORAIN COUNTY TAX MAP DEPARTMENT
226 MIDDLE AVE. ELYRIA, OHIO

SURVEYED BY: CHRISTOPHER J. DEMPSEY
 CLOSURE: .01:10,000
 MAP PAGE(S): 4-00-030-B
 APPROVED BY: RRM DATE: 10-8-13
 SCALE: 1"= 50' PRIOR INST.: 20060129511