
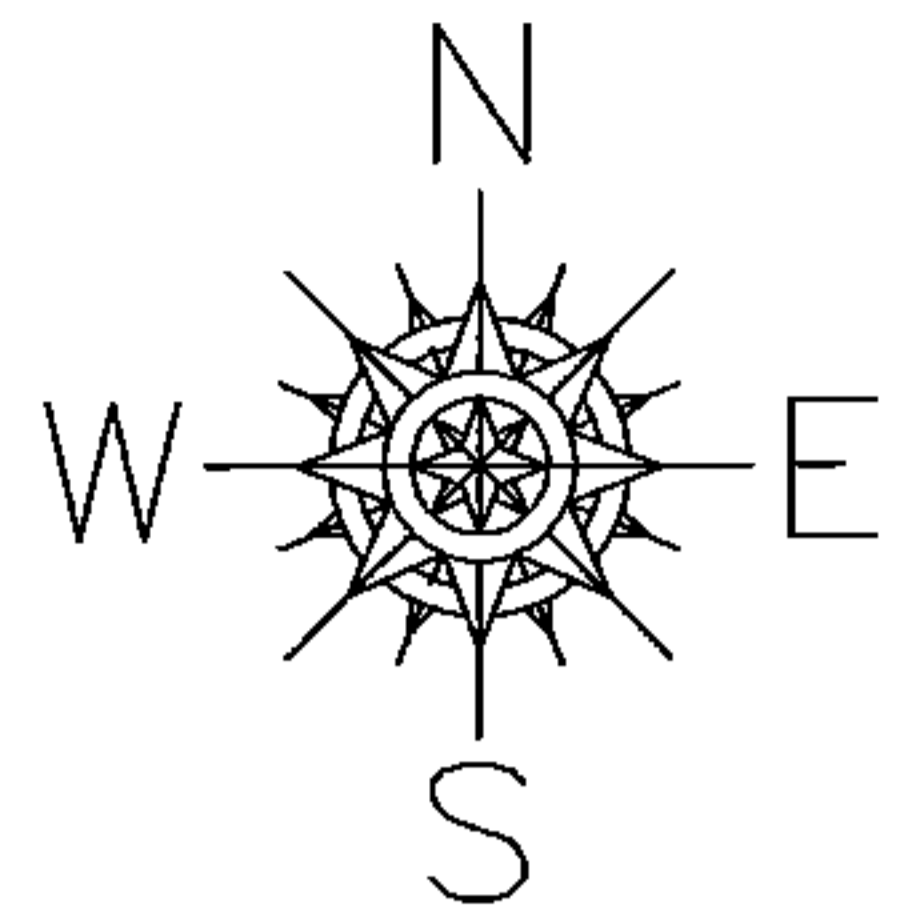


PARENT PARCEL: 12-00-004-000-108

CHILD PARCEL: 12-00-004-630-002

15-03205-A

STARTING POINT:

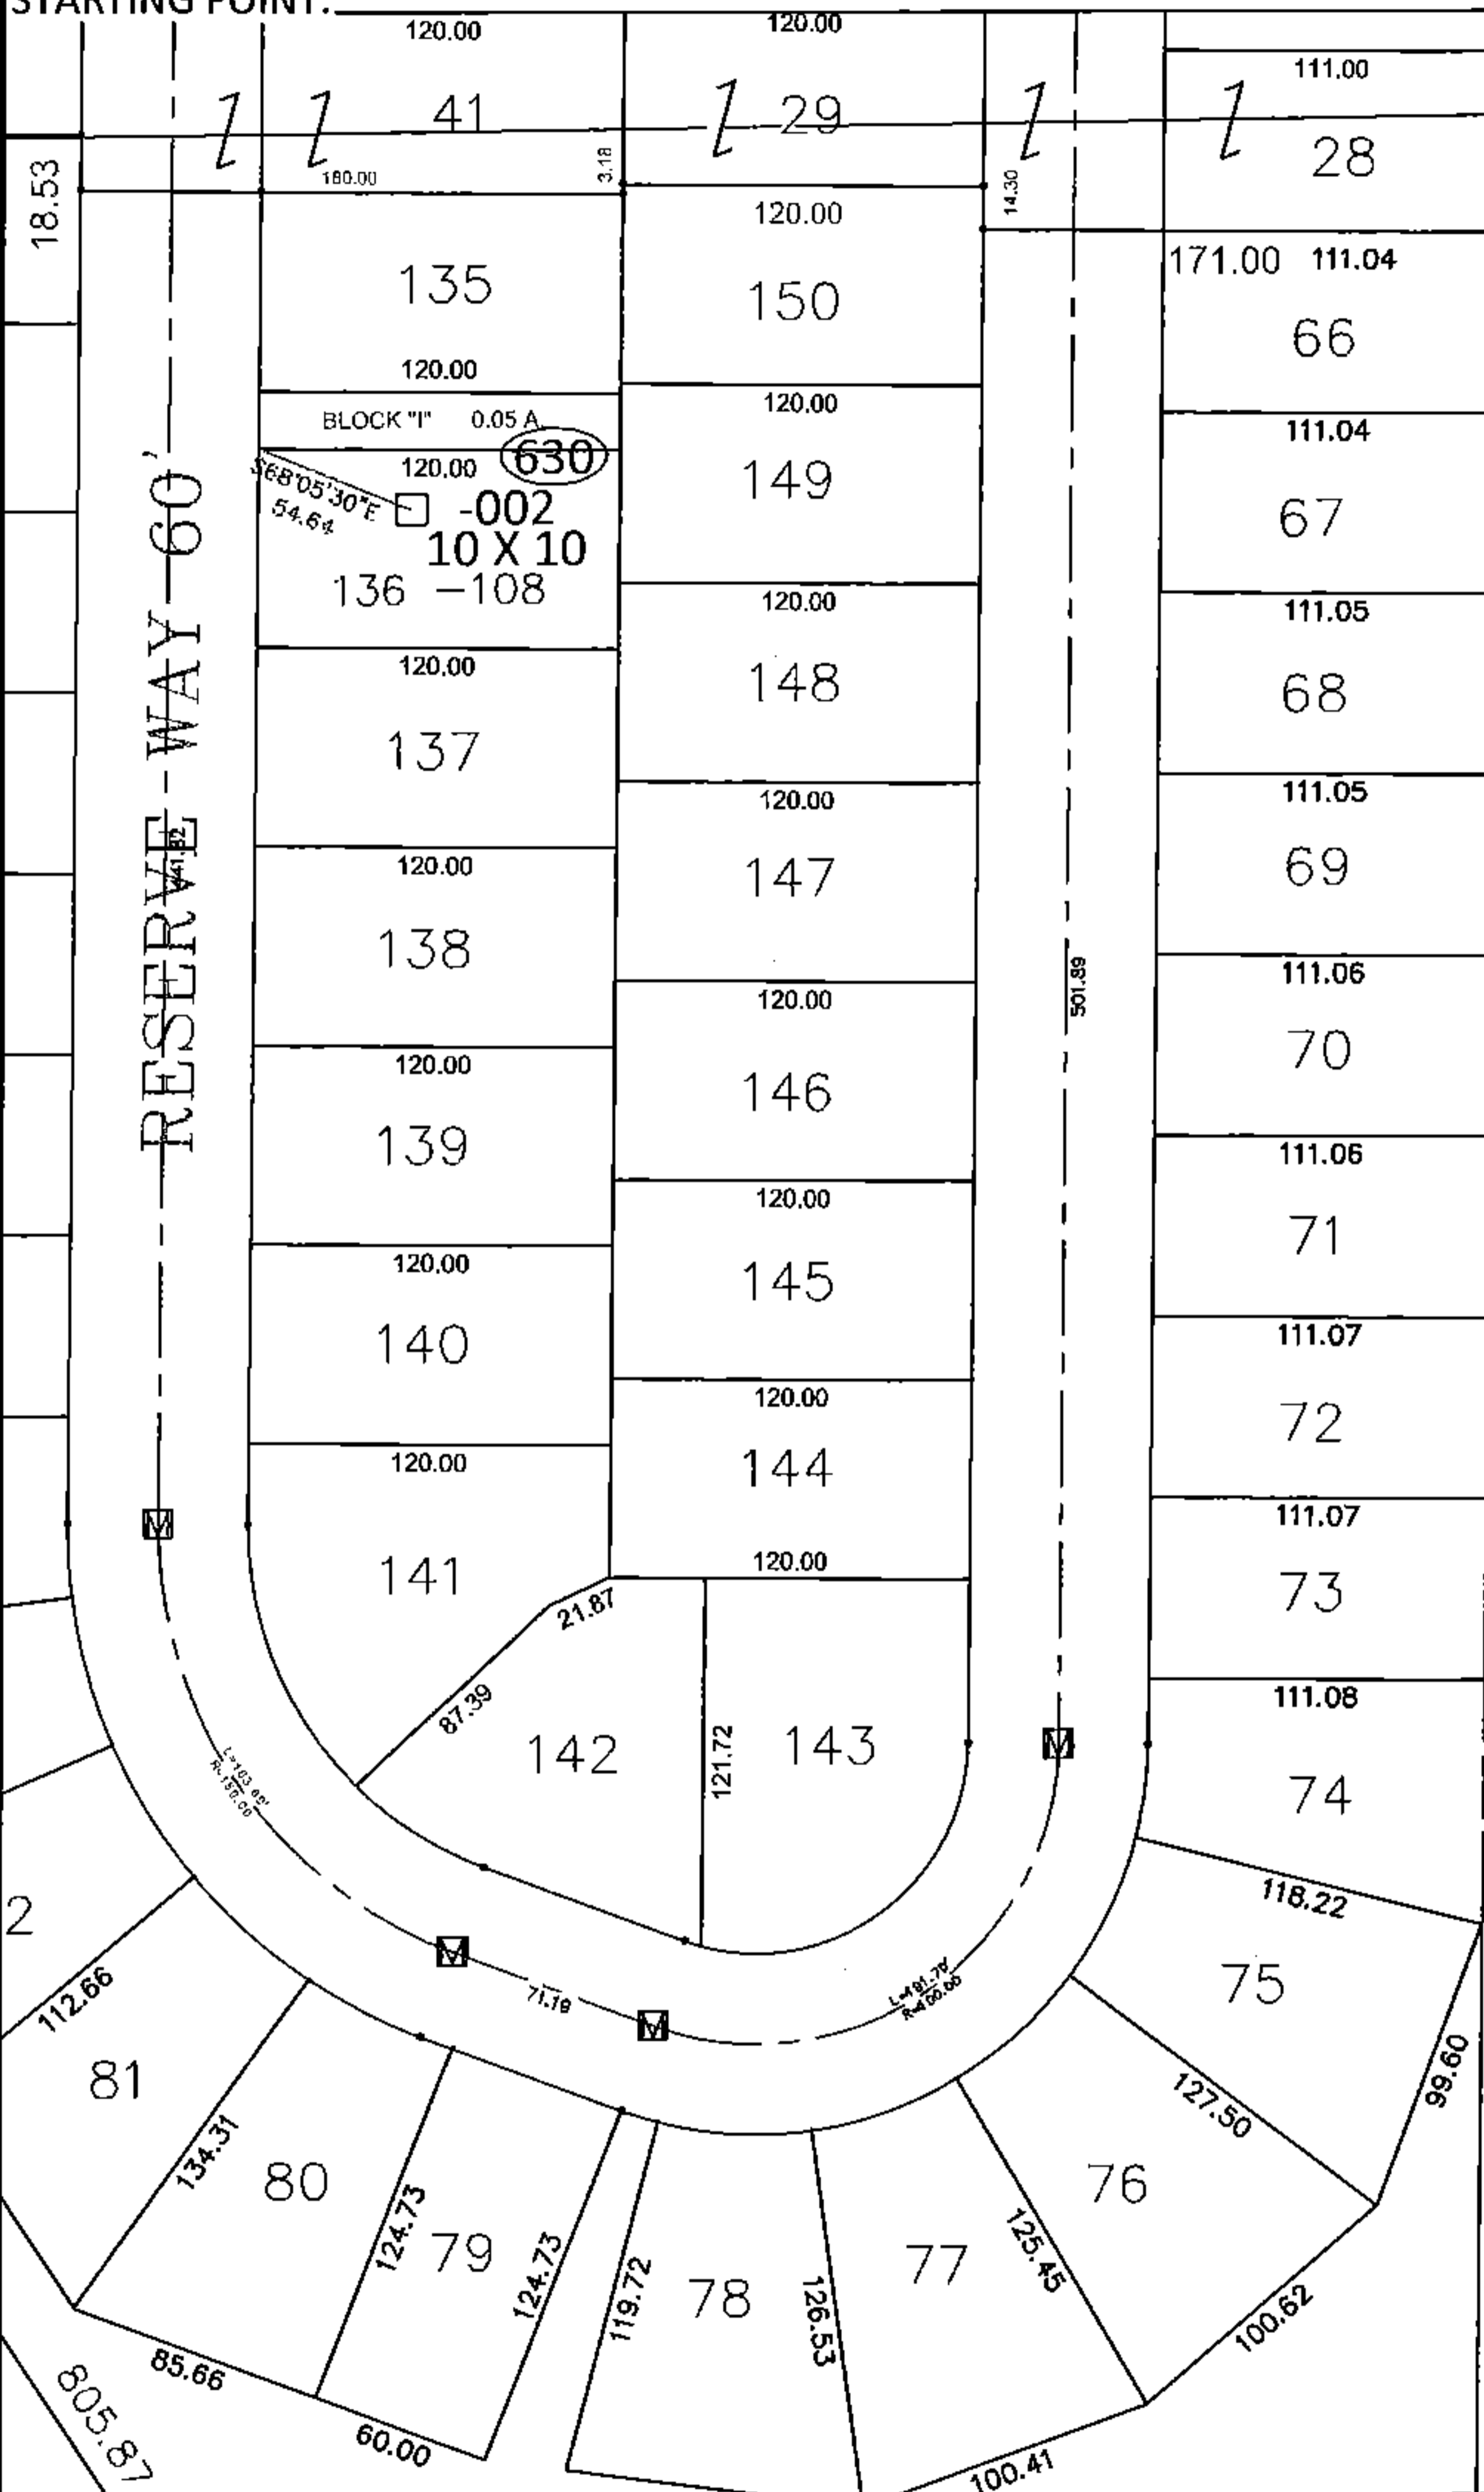

212.15

CUYAHOGA CO.

904.02

O.L. 93


O.L. 94

ADD TO DUPLICATE

12-00-004-630-002

10 X 10

API #34093211700

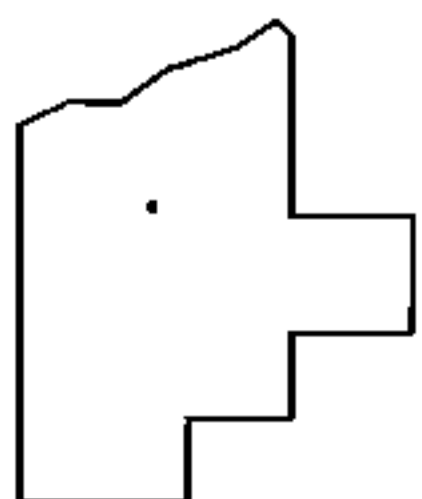

SPLITS/DEEDS PROCESSED

LORAIN COUNTY TAX MAP DEPARTMENT
226 MIDDLE AVE. ELYRIA, OHIO

SURVEYED BY: N/A

CLOSURE: N/A

MAP PAGE(S): 12-00-004-B

APPROVED BY: RRM DATE: 5-13-15

SCALE: 1"= 100

PRIOR INST.: