


PARENT PARCEL: 12-00-043-000-017

CHILD PARCEL: 12-00-043-630-003

15-03210-A


STARTING POINT:

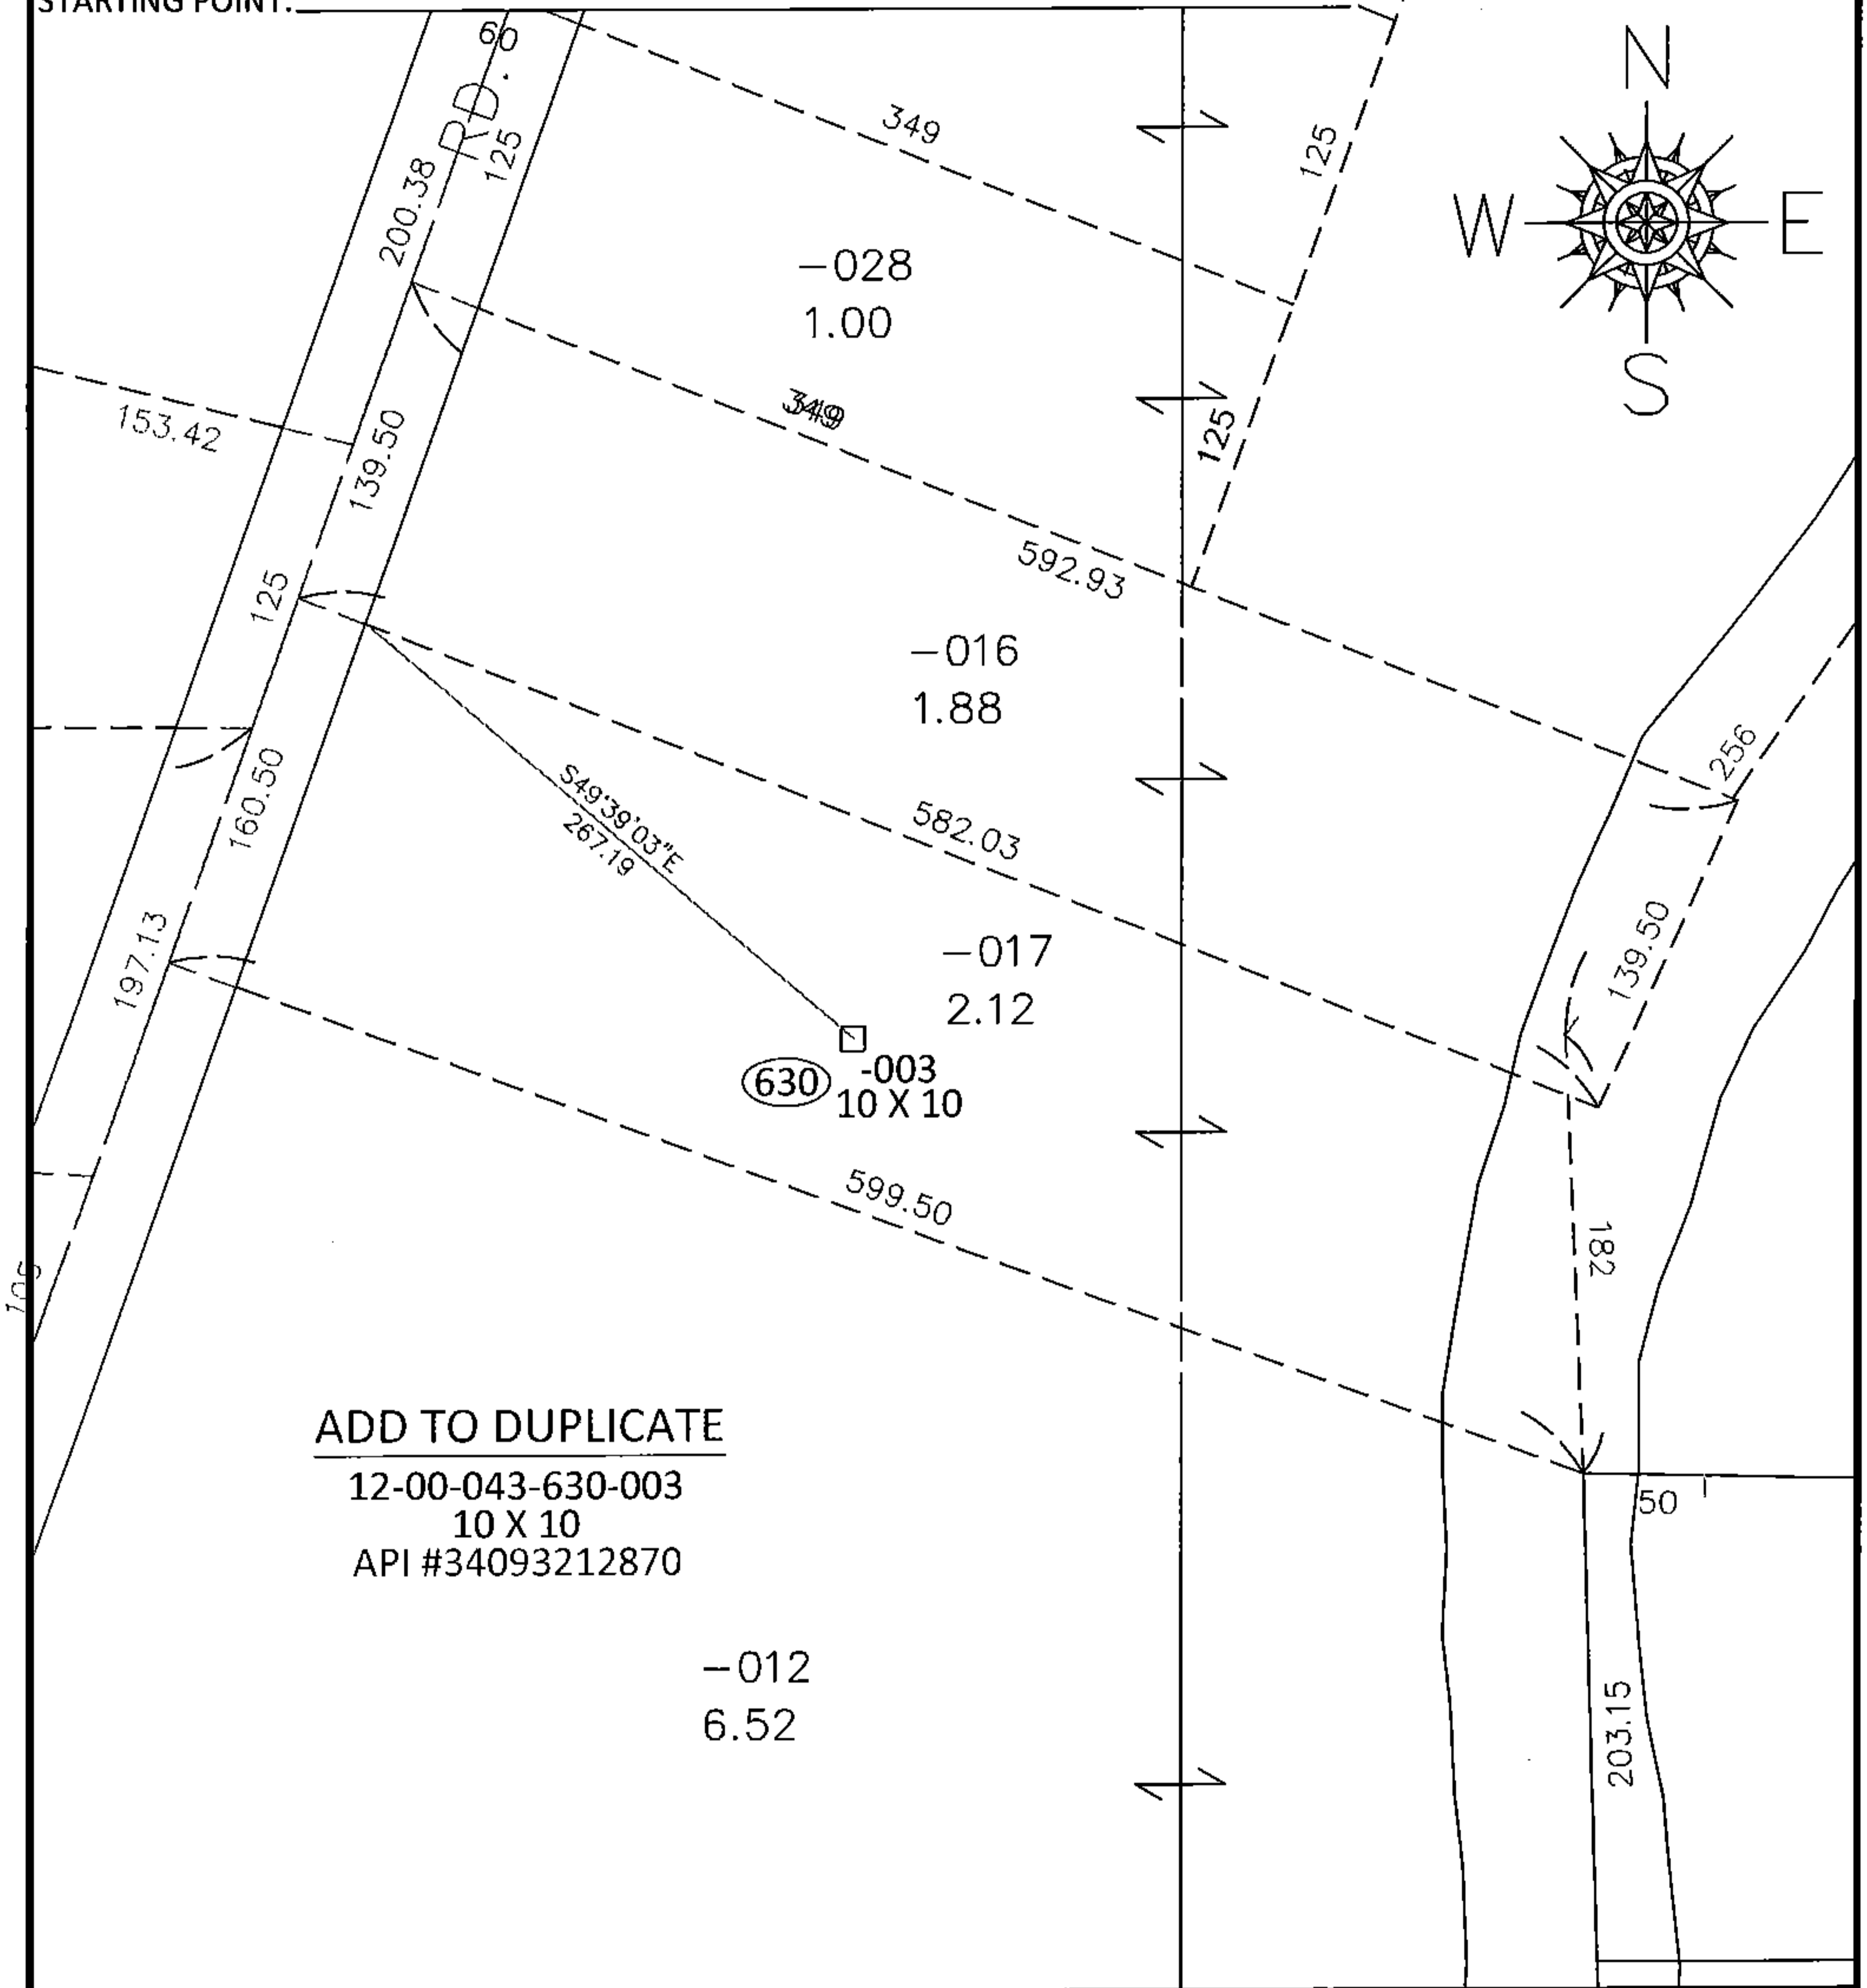

**ADD TO DUPLICATE**

12-00-043-630-003  
10 X 10  
API #34093212870

-012  
6.52

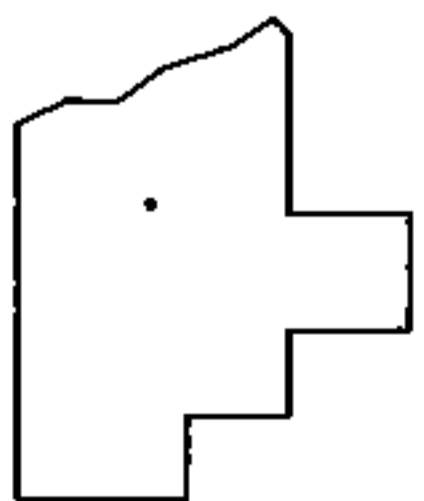

**SPLITS/DEEDS PROCESSED**

LORAIN COUNTY TAX MAP DEPARTMENT  
226 MIDDLE AVE. ELYRIA, OHIO

SURVEYED BY: N/A

CLOSURE: N/A

MAP PAGE(S): 12-00-043-B

APPROVED BY: RRM DATE: 5-14-15

SCALE: 1"= 100

PRIOR INST.: