


PARENT PARCEL: 12-00-053-000-041

CHILD PARCEL: 12-00-053-630-003

15-03215-A

STARTING POINT:

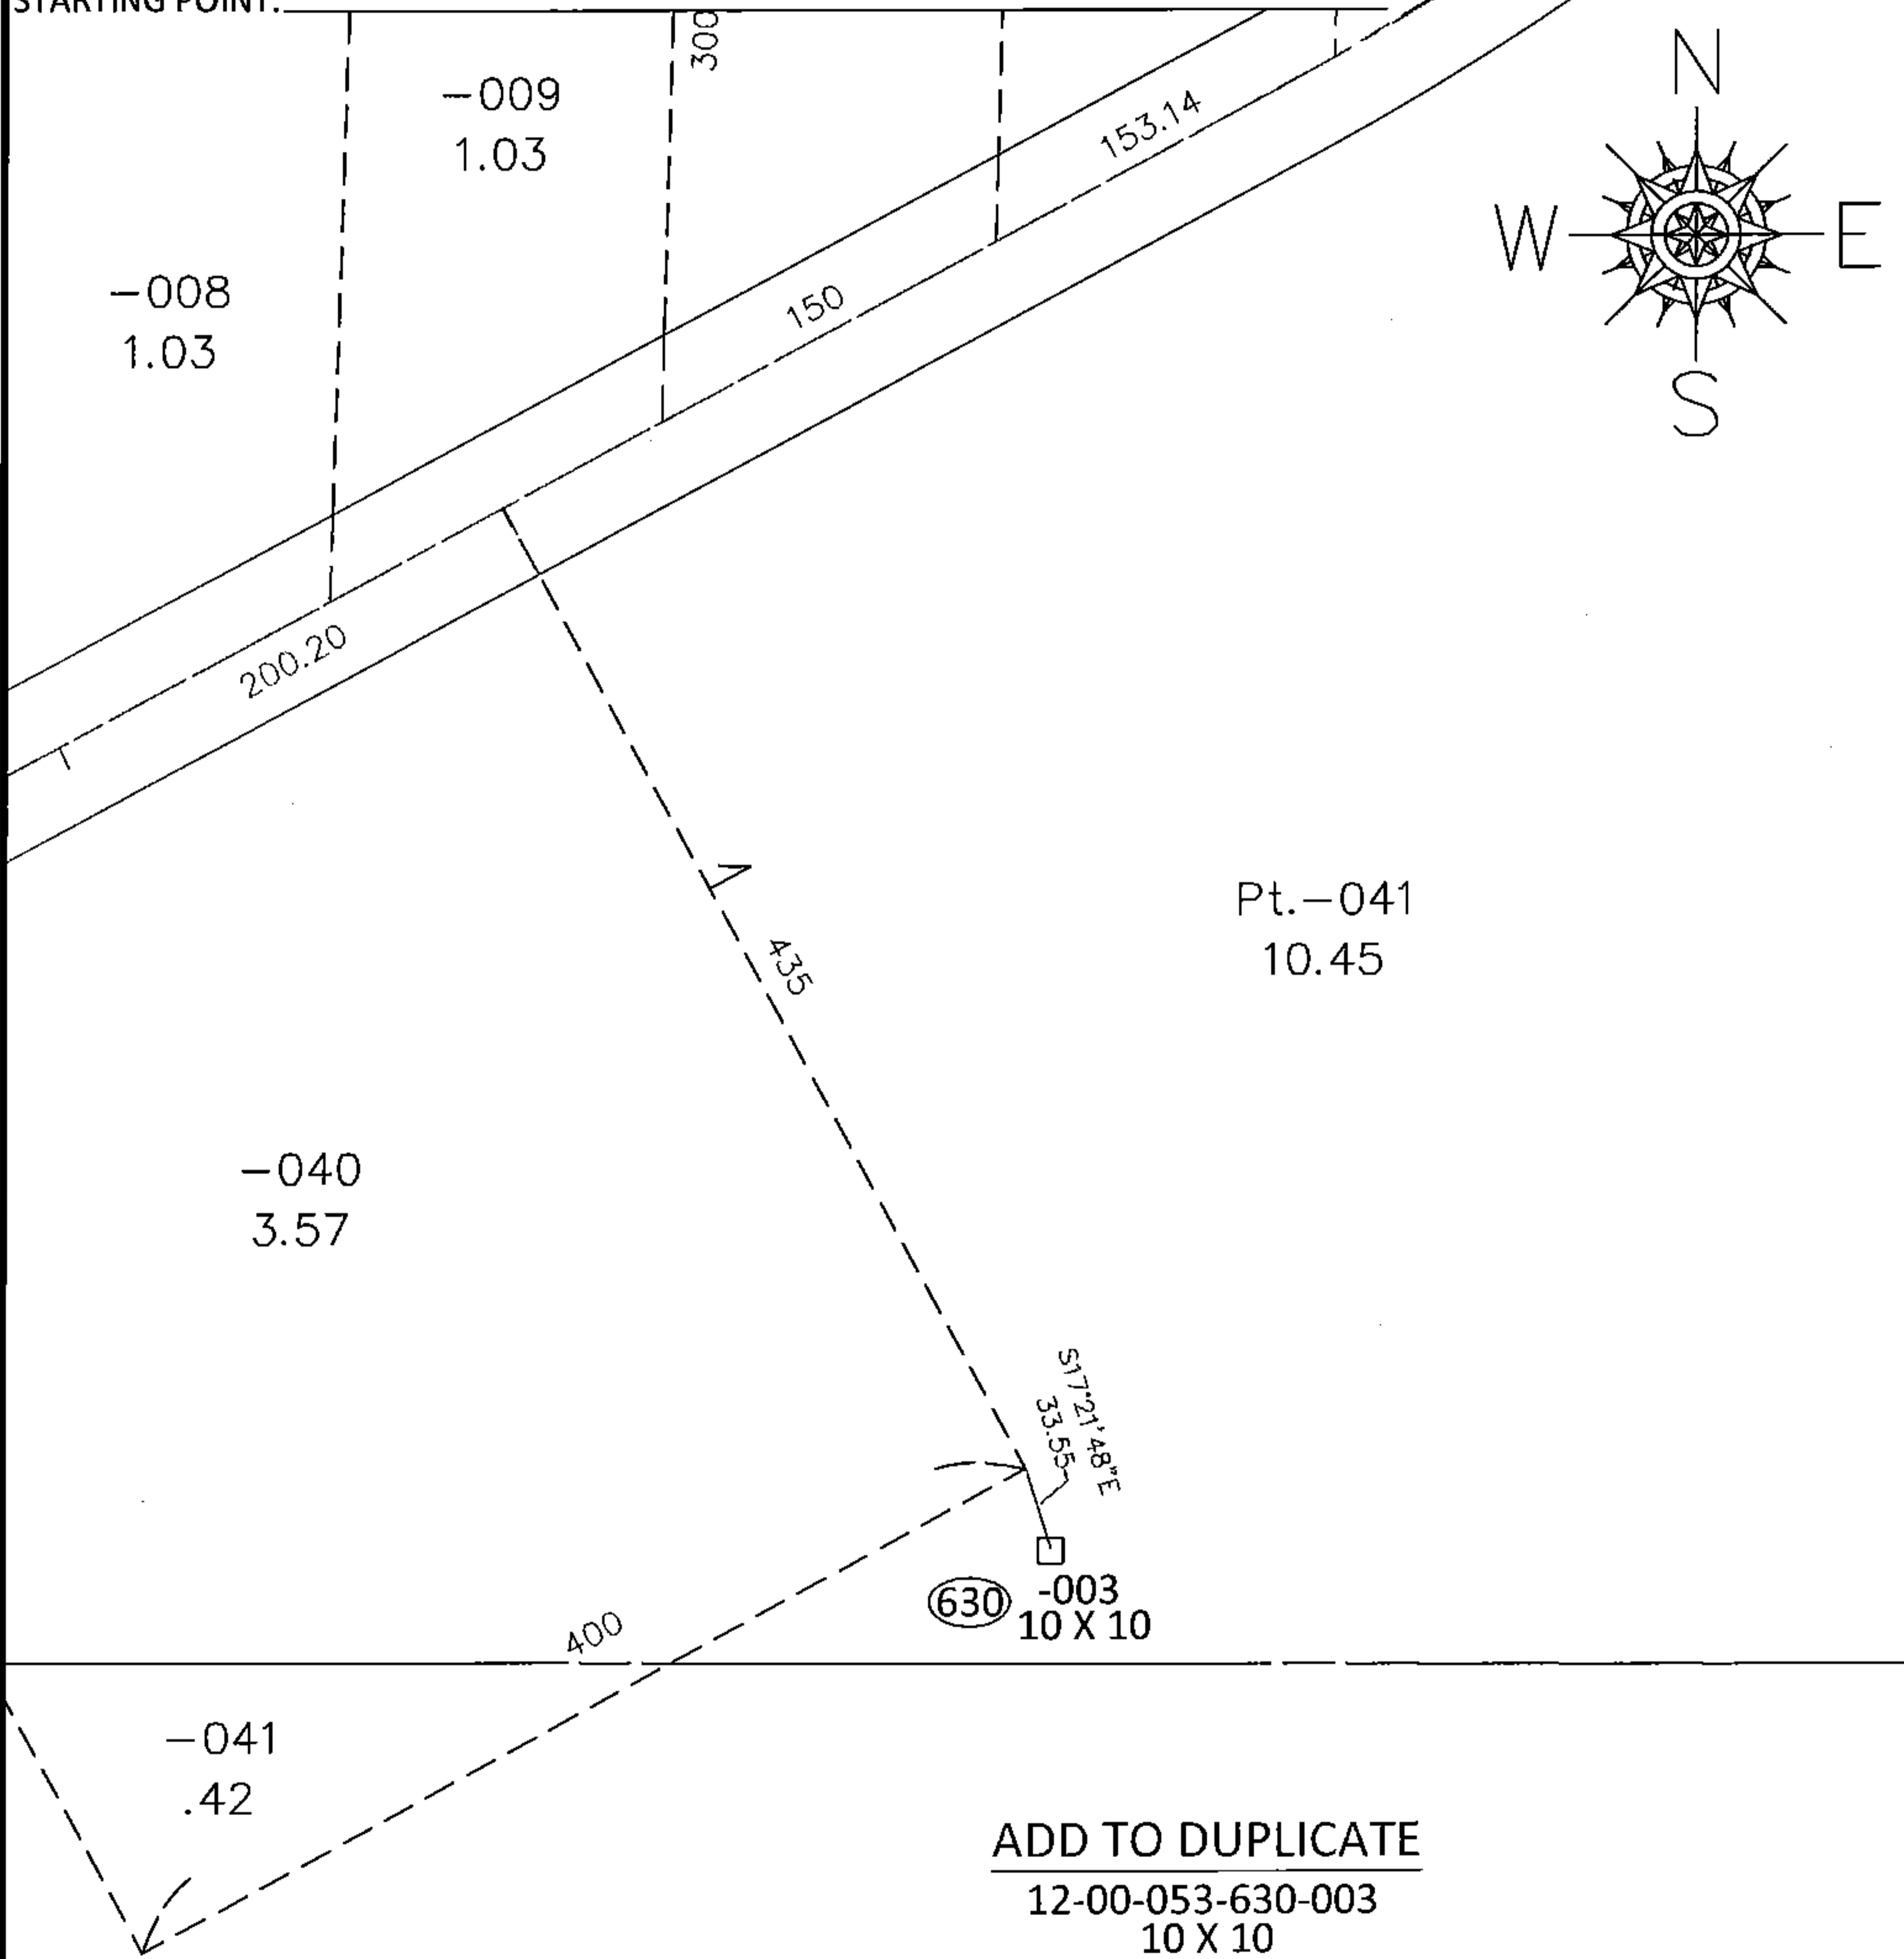

Pt.-041  
10.45

-040  
3.57


-008  
1.03

-009  
1.03

-041  
.42

(630) -003  
10 X 10

ADD TO DUPLICATE  
12-00-053-630-003  
10 X 10  
API #34093212200

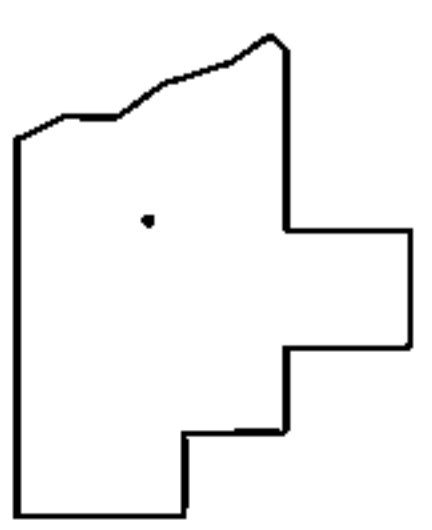

SPLITS/DEEDS PROCESSED

LORAIN COUNTY TAX MAP DEPARTMENT  
226 MIDDLE AVE. ELYRIA, OHIO

SURVEYED BY:	N/A
CLOSURE:	N/A
MAP PAGE(S):	12-F
APPROVED BY:	RRM
DATE:	5-18-15
SCALE:	1"=100
PRIOR INST.:	