


PARENT PARCEL: 12-00-020-101-005

CHILD PARCEL: 12-00-020-630-001

STARTING POINT:

15-03220-A

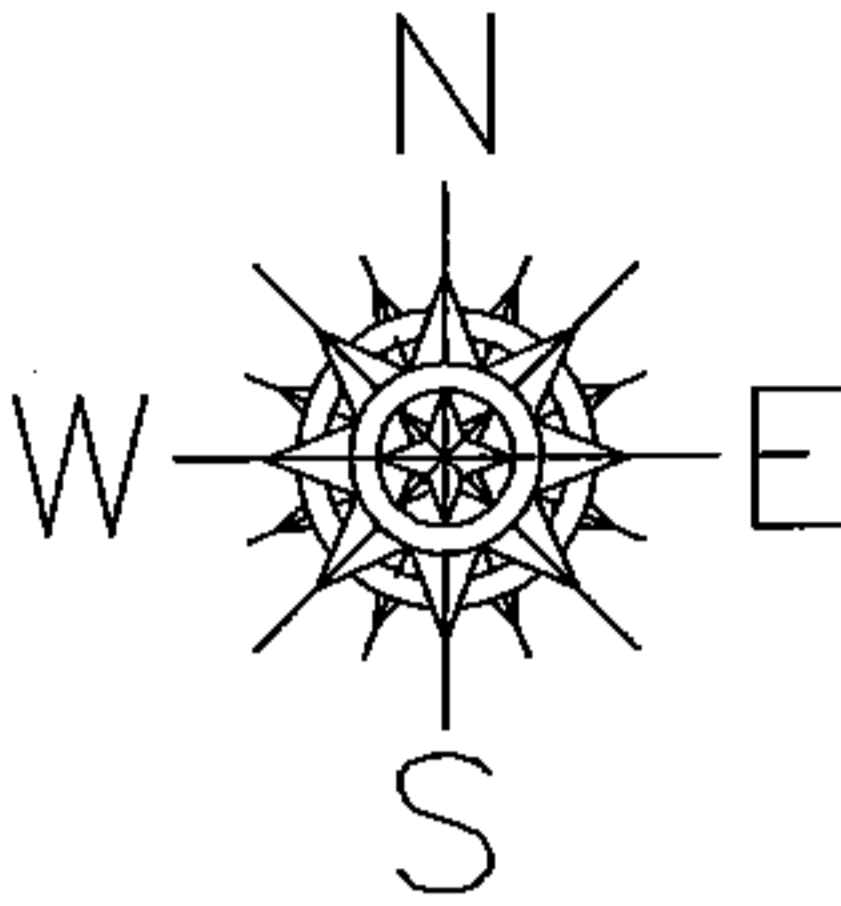

353.94

S39°33'05"W  
537.48



□ (630)  
-001  
10 X 10

**ADD TO DUPLICATE**

12-00-020-630-001  
10 X 10  
API #34093215450

-005  
16.05

2777.70

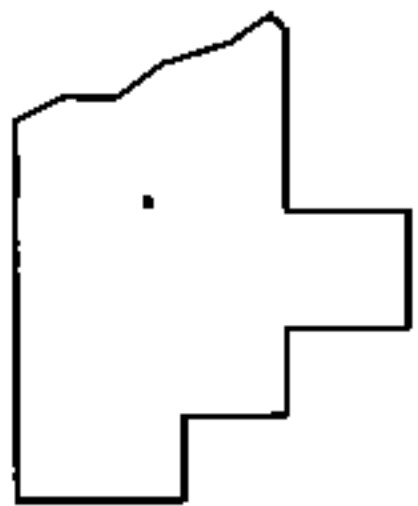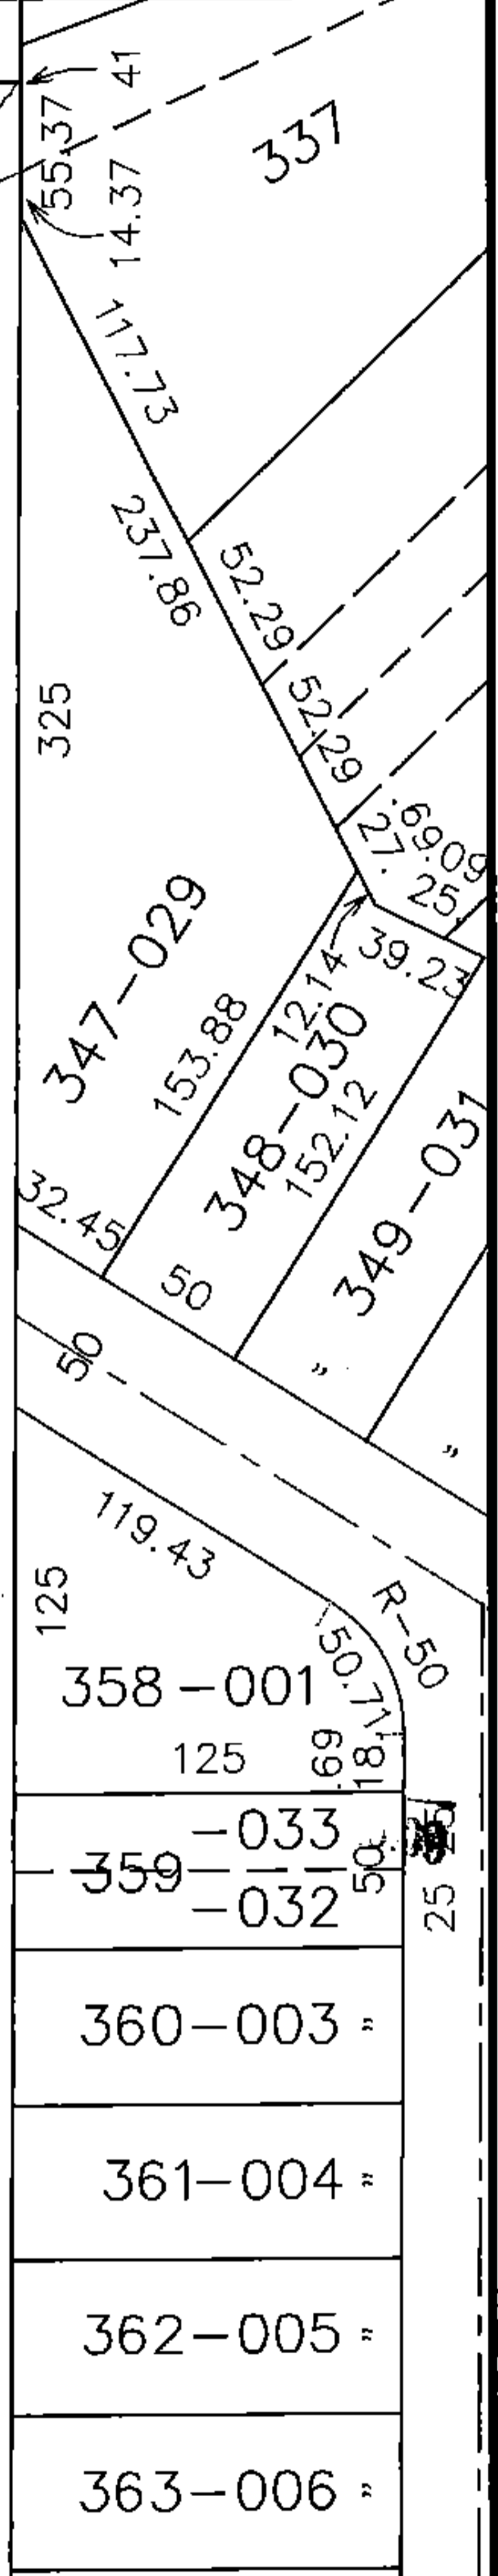

**SPLITS/DEEDS PROCESSED**

LORAIN COUNTY TAX MAP DEPARTMENT  
226 MIDDLE AVE. ELYRIA, OHIO

SURVEYED BY: N/A  
CLOSURE: N/A  
MAP PAGE(S): 12-00-020-A  
APPROVED BY: RRM DATE: 5-20-15  
SCALE: 1"= 100 PRIOR INST.: