
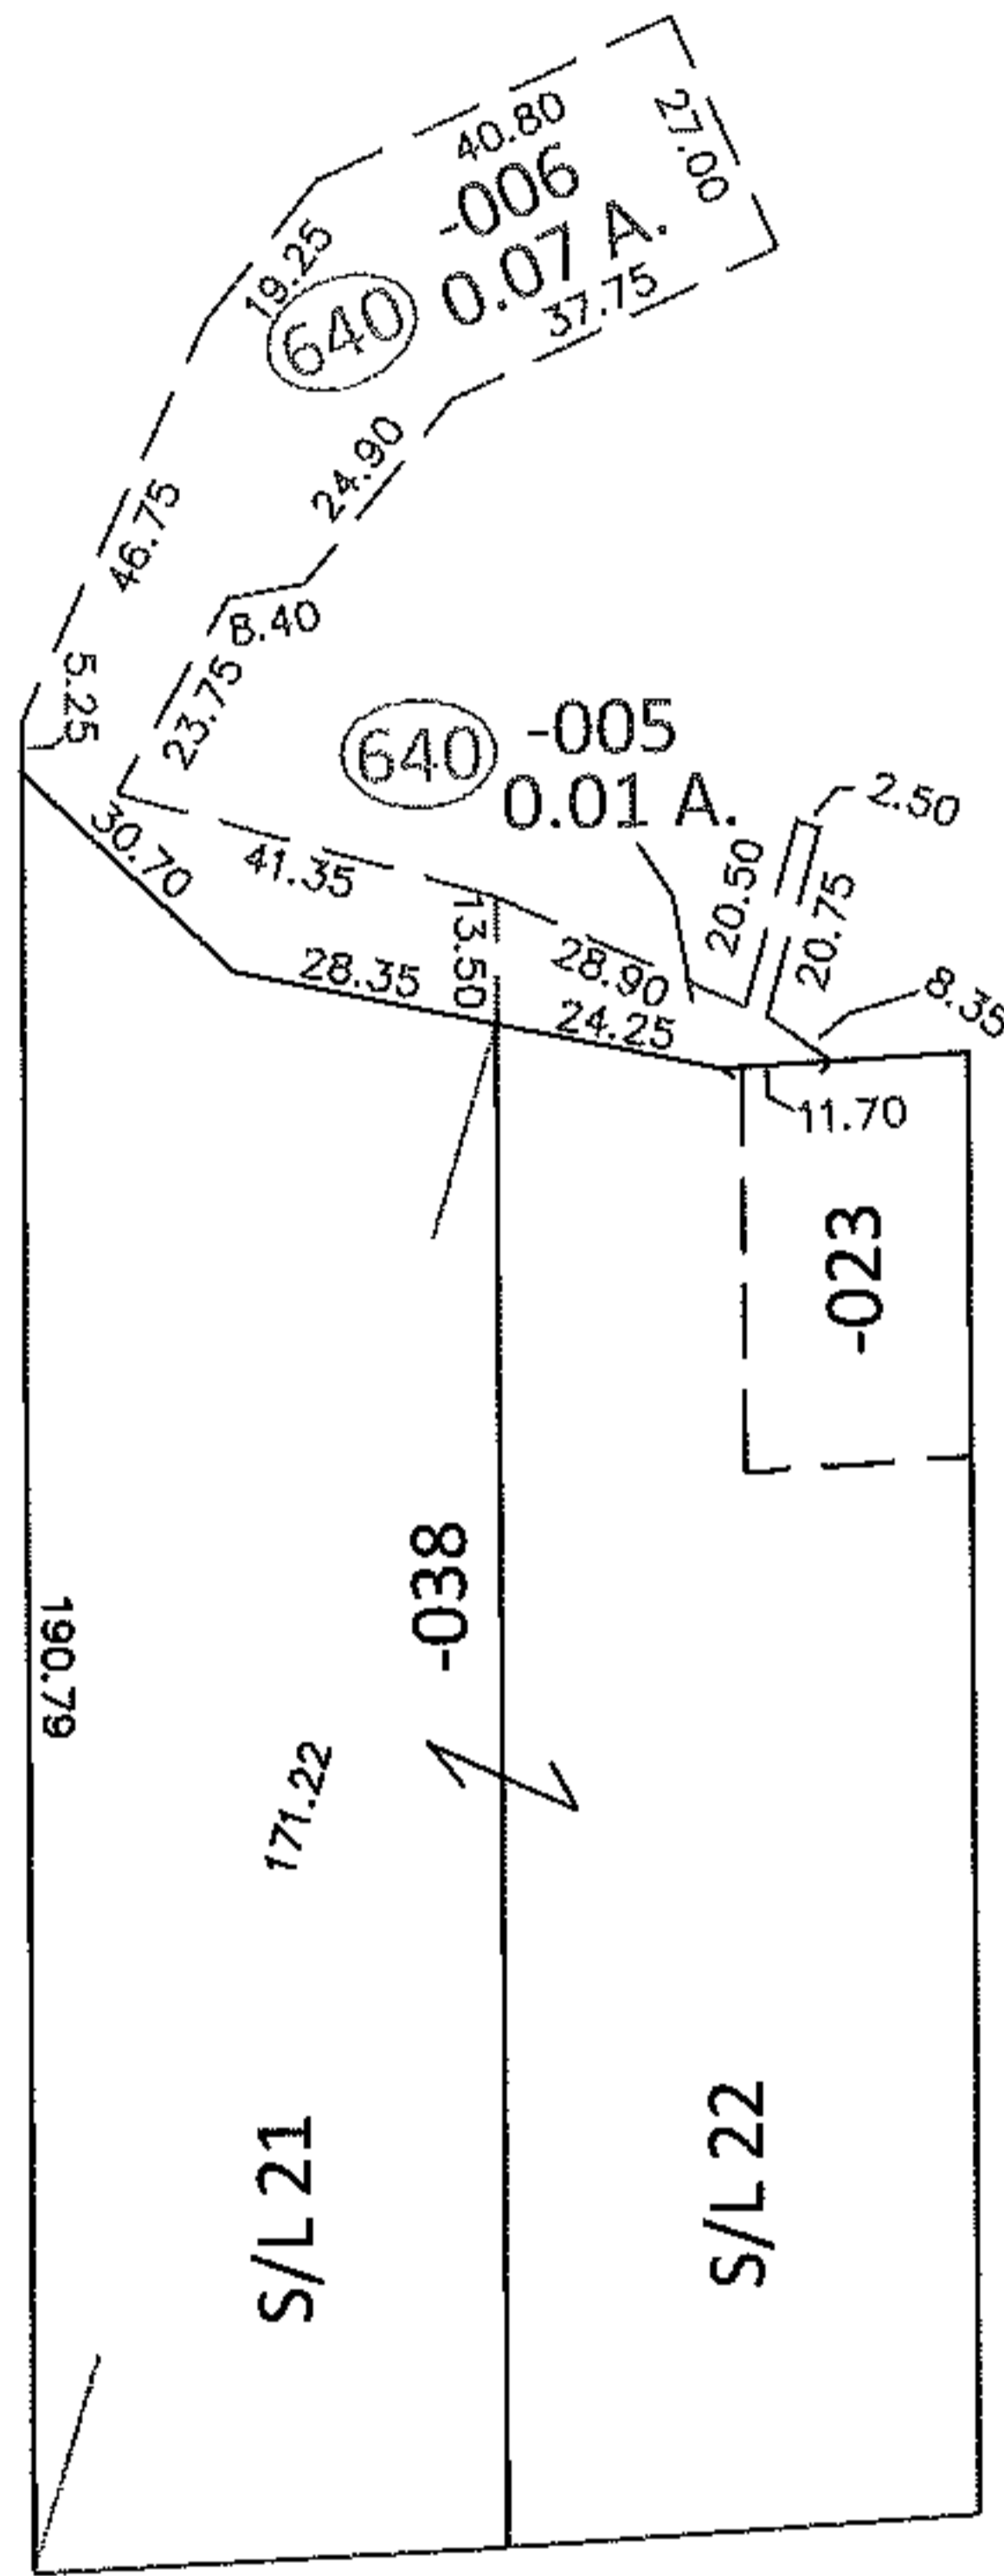


PARENT PARCEL: 01-00-001-102-038

CHILD PARCEL: 01-00-001-640-005,-006

14-03224

STARTING POINT: SOUTHWEST CORNER OF S/L 21 IN ELBERTA BEACH SUB. (VOL.10 PG.13)

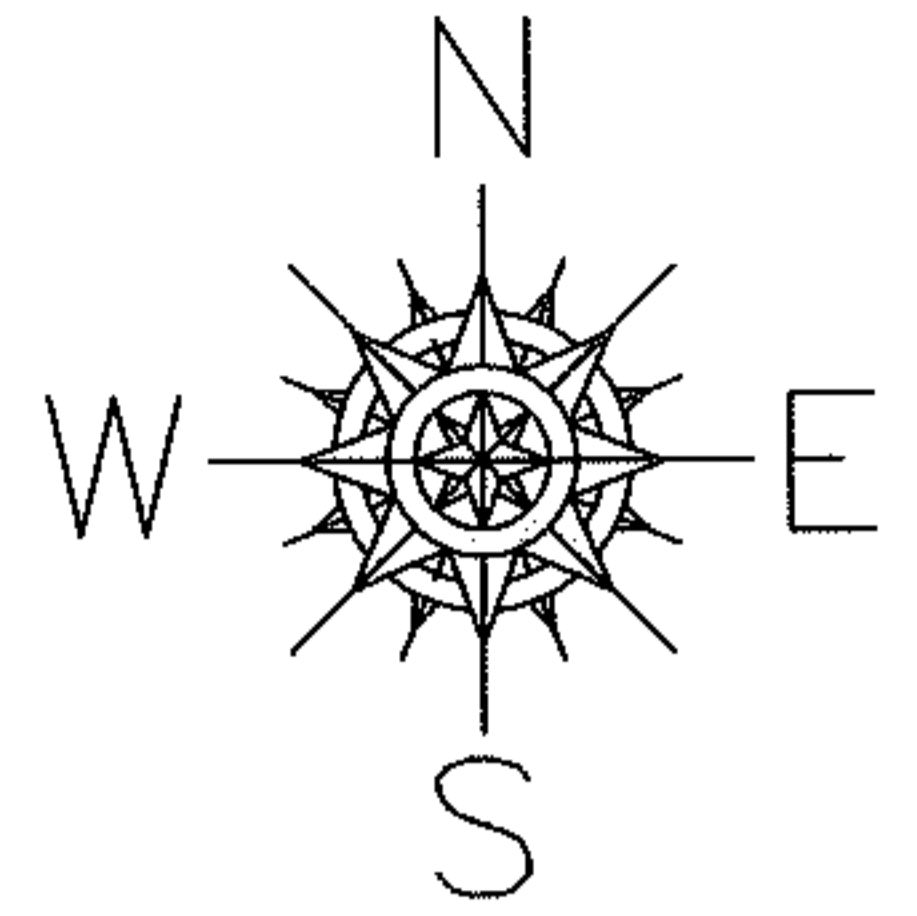


SUBMERGED LAND LEASE

ADD TO DUP.

01-00-001-640-005  
0.01 A.

01-00-001-640-006  
0.07 A.

EDGEWATER DR.

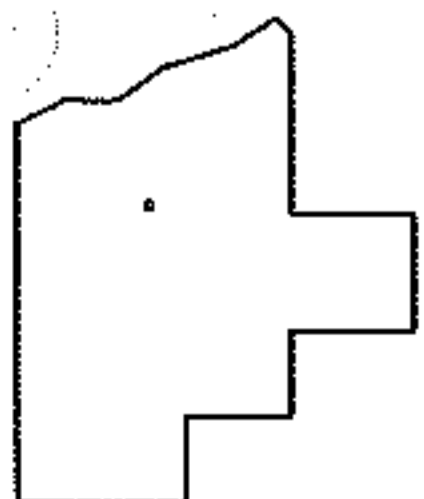

SPLITS/DEEDS PROCESSED

LORAIN COUNTY TAX MAP DEPARTMENT  
226 MIDDLE AVE. ELYRIA, OHIO

SURVEYED BY: M.G. HURA  
CLOSURE: .01:10,000  
MAP PAGE(S): 1-00-001-B  
APPROVED BY: RRM DATE: 1-30-14  
SCALE: 1"= 50' PRIOR INST.: N/A