


PARENT PARCEL: ADD TO DUPLICATE

CHILD PARCEL: 04-00-023-900-017

STARTING POINT: PETER SCHWARTZ SUB. NO. 2

15-03227-C


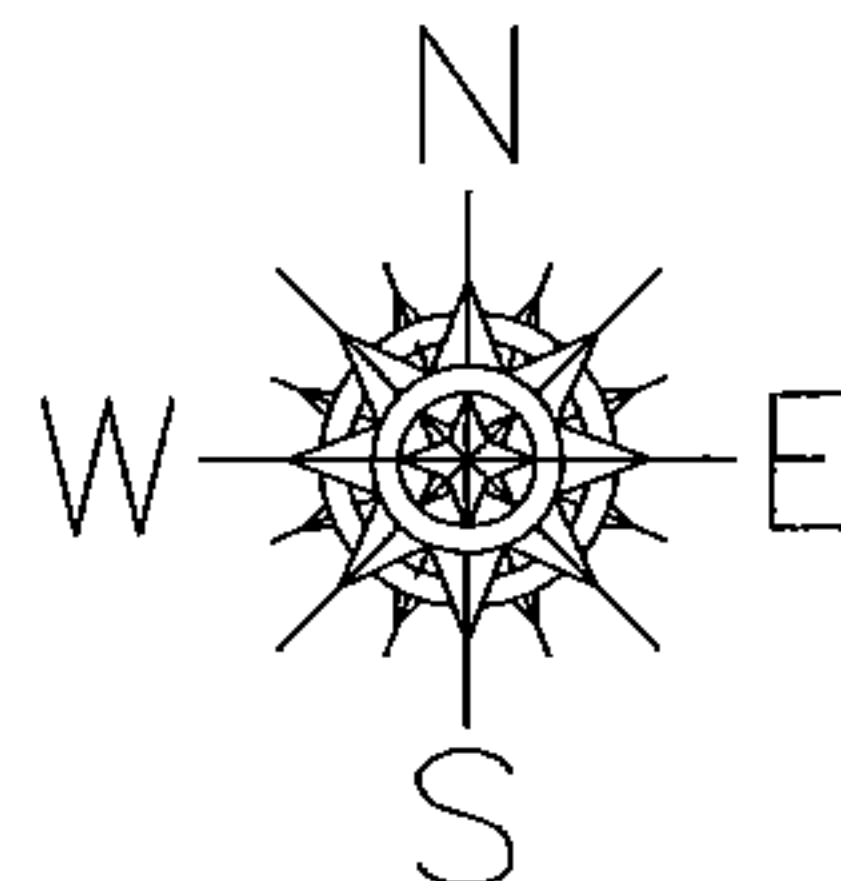


ADD TO DUPLICATE

04-00-023-900-017

0.31 A.

PER PLAT VOL. 24 PG. 18

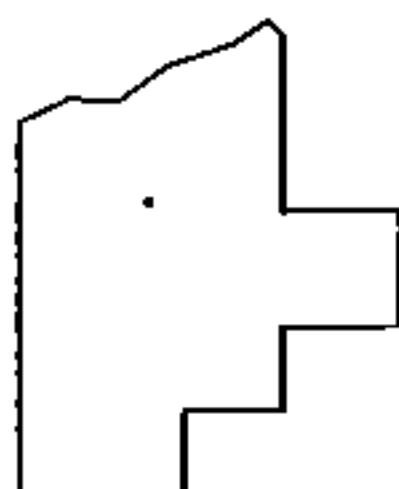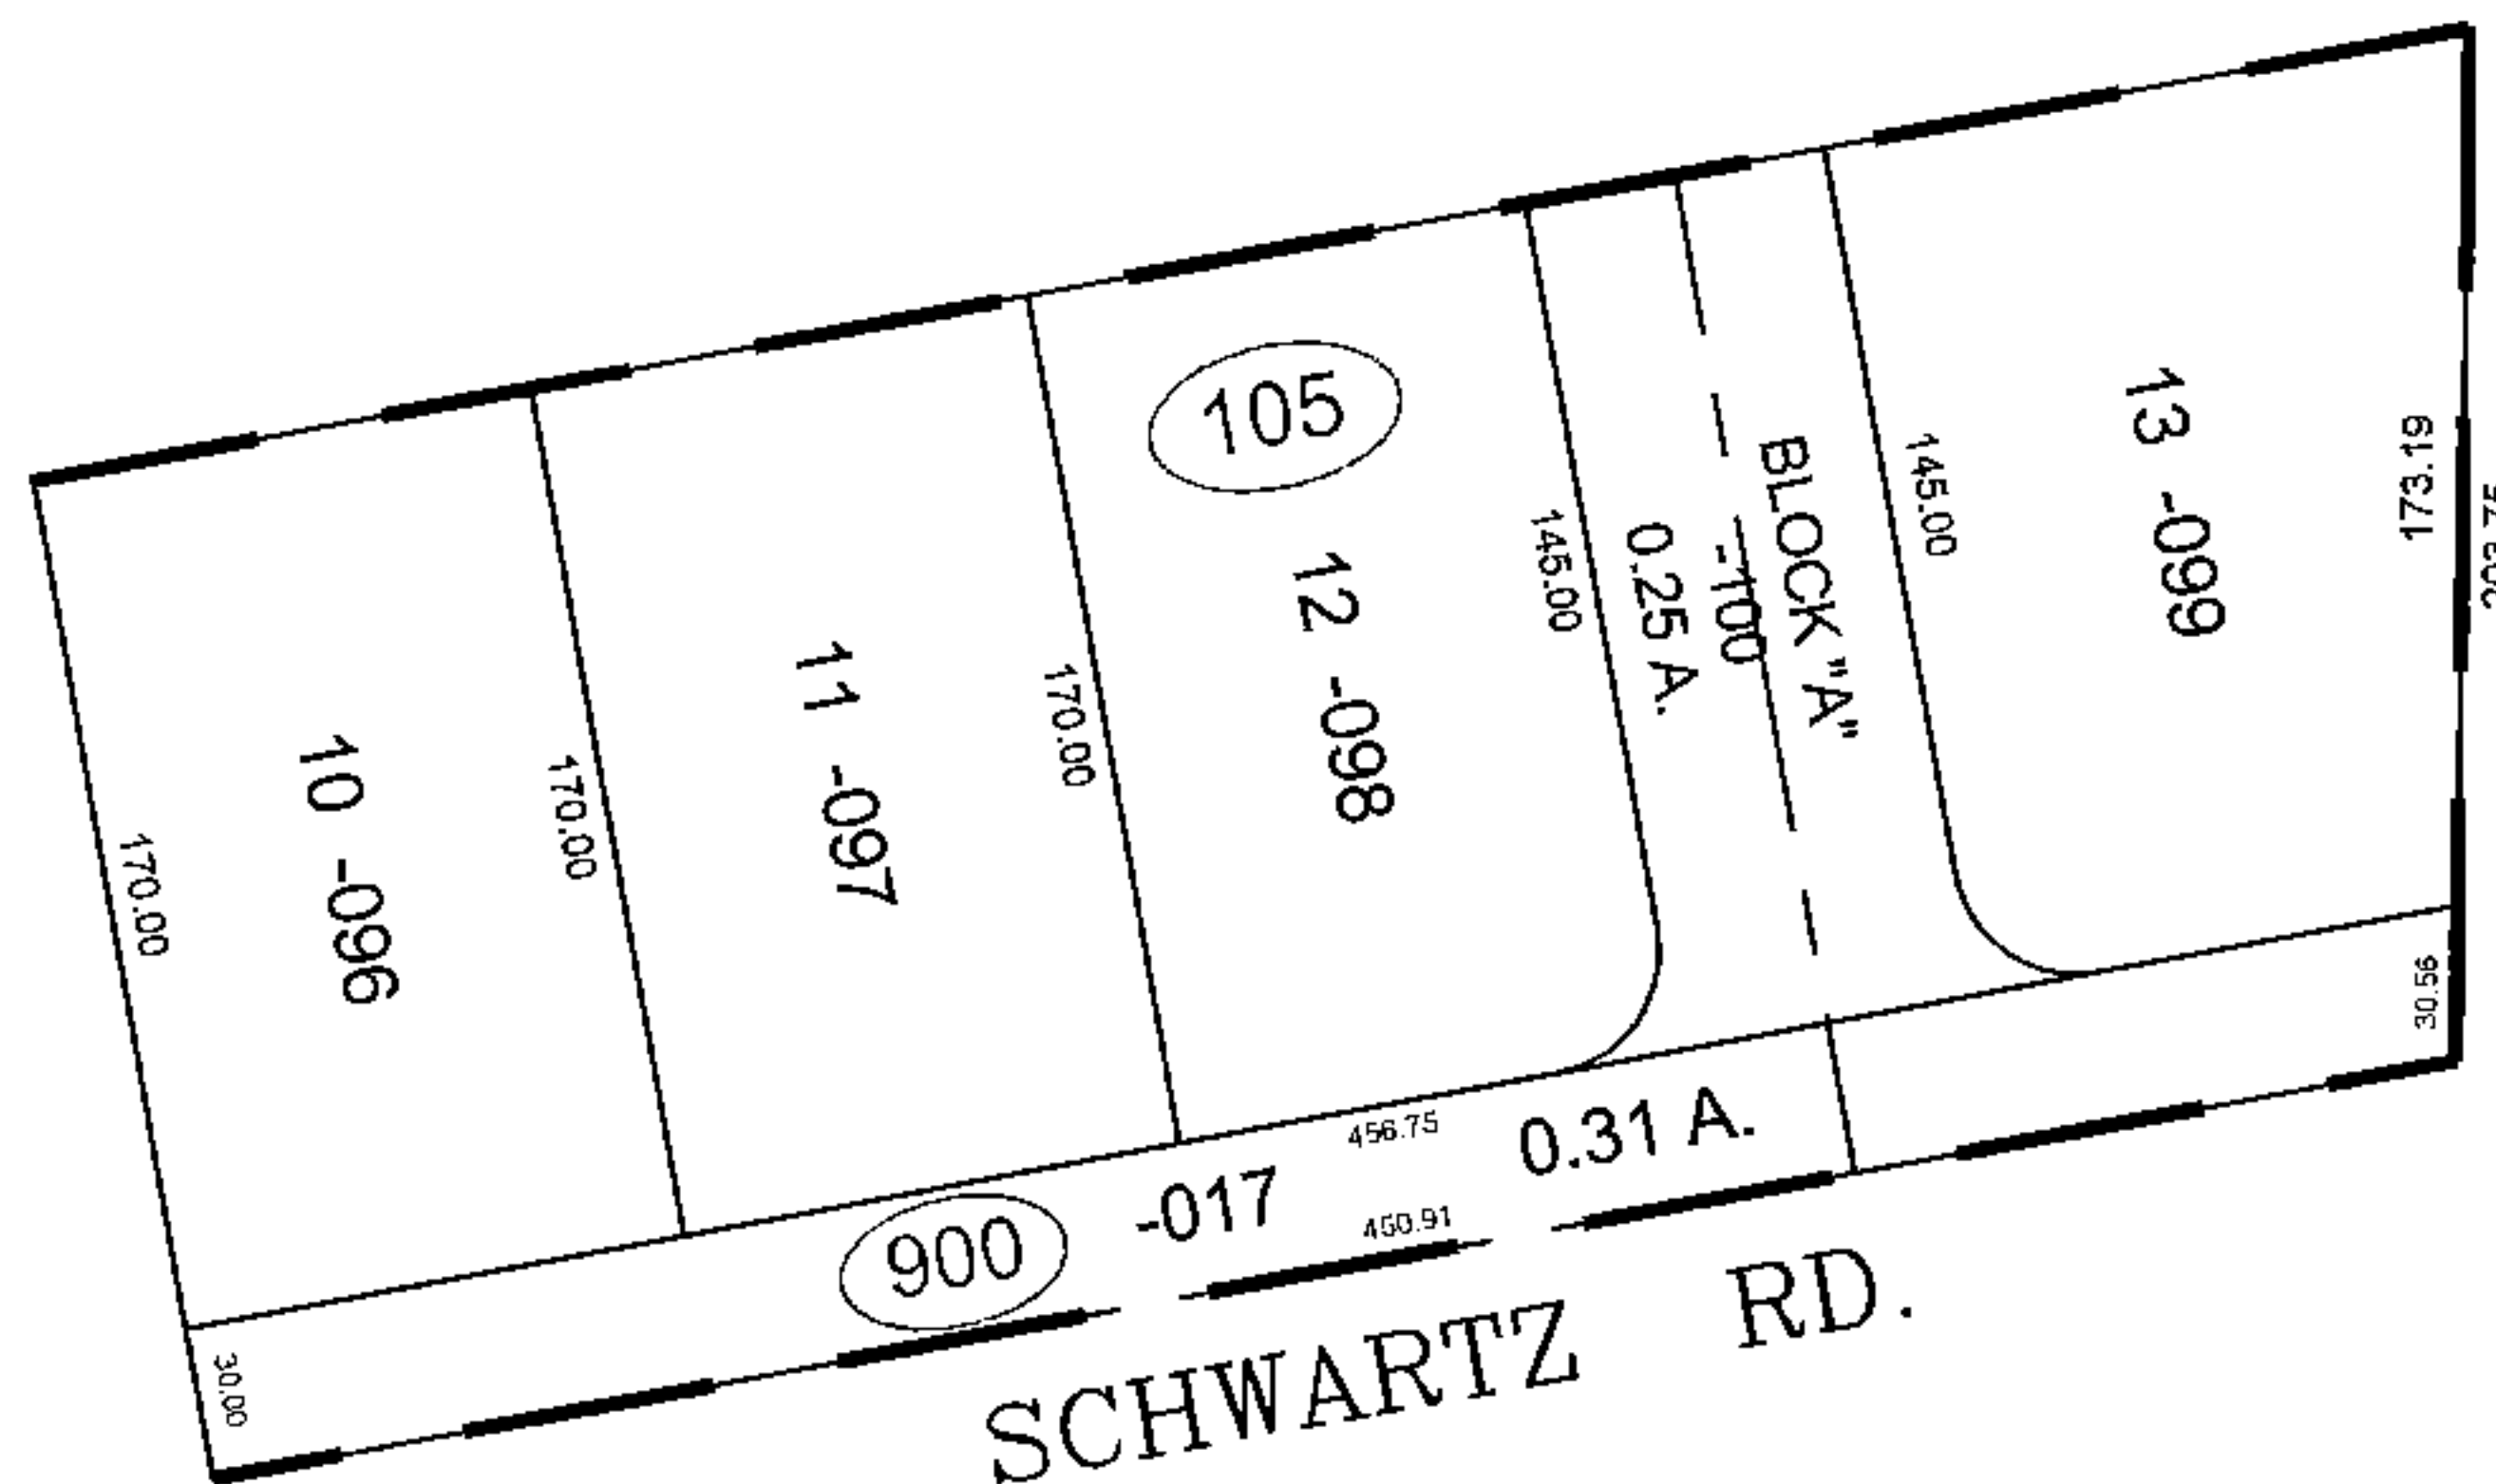

SPLITS/DEEDS PROCESSED

LORAIN COUNTY TAX MAP DEPARTMENT
226 MIDDLE AVE. ELYRIA, OHIO

SURVEYED BY: RAY HOLLIS

CLOSURE: NA

MAP PAGE(S): 04-00-023

APPROVED BY: TJS DATE: 6/9/15

SCALE: 1" = 100 PRIOR INSTRUMENT: PV 24/18