


PARENT PARCEL: 12-00-002-000-001

CHILD PARCEL: 12-00-002-630-003

STARTING POINT:

15-03251-A

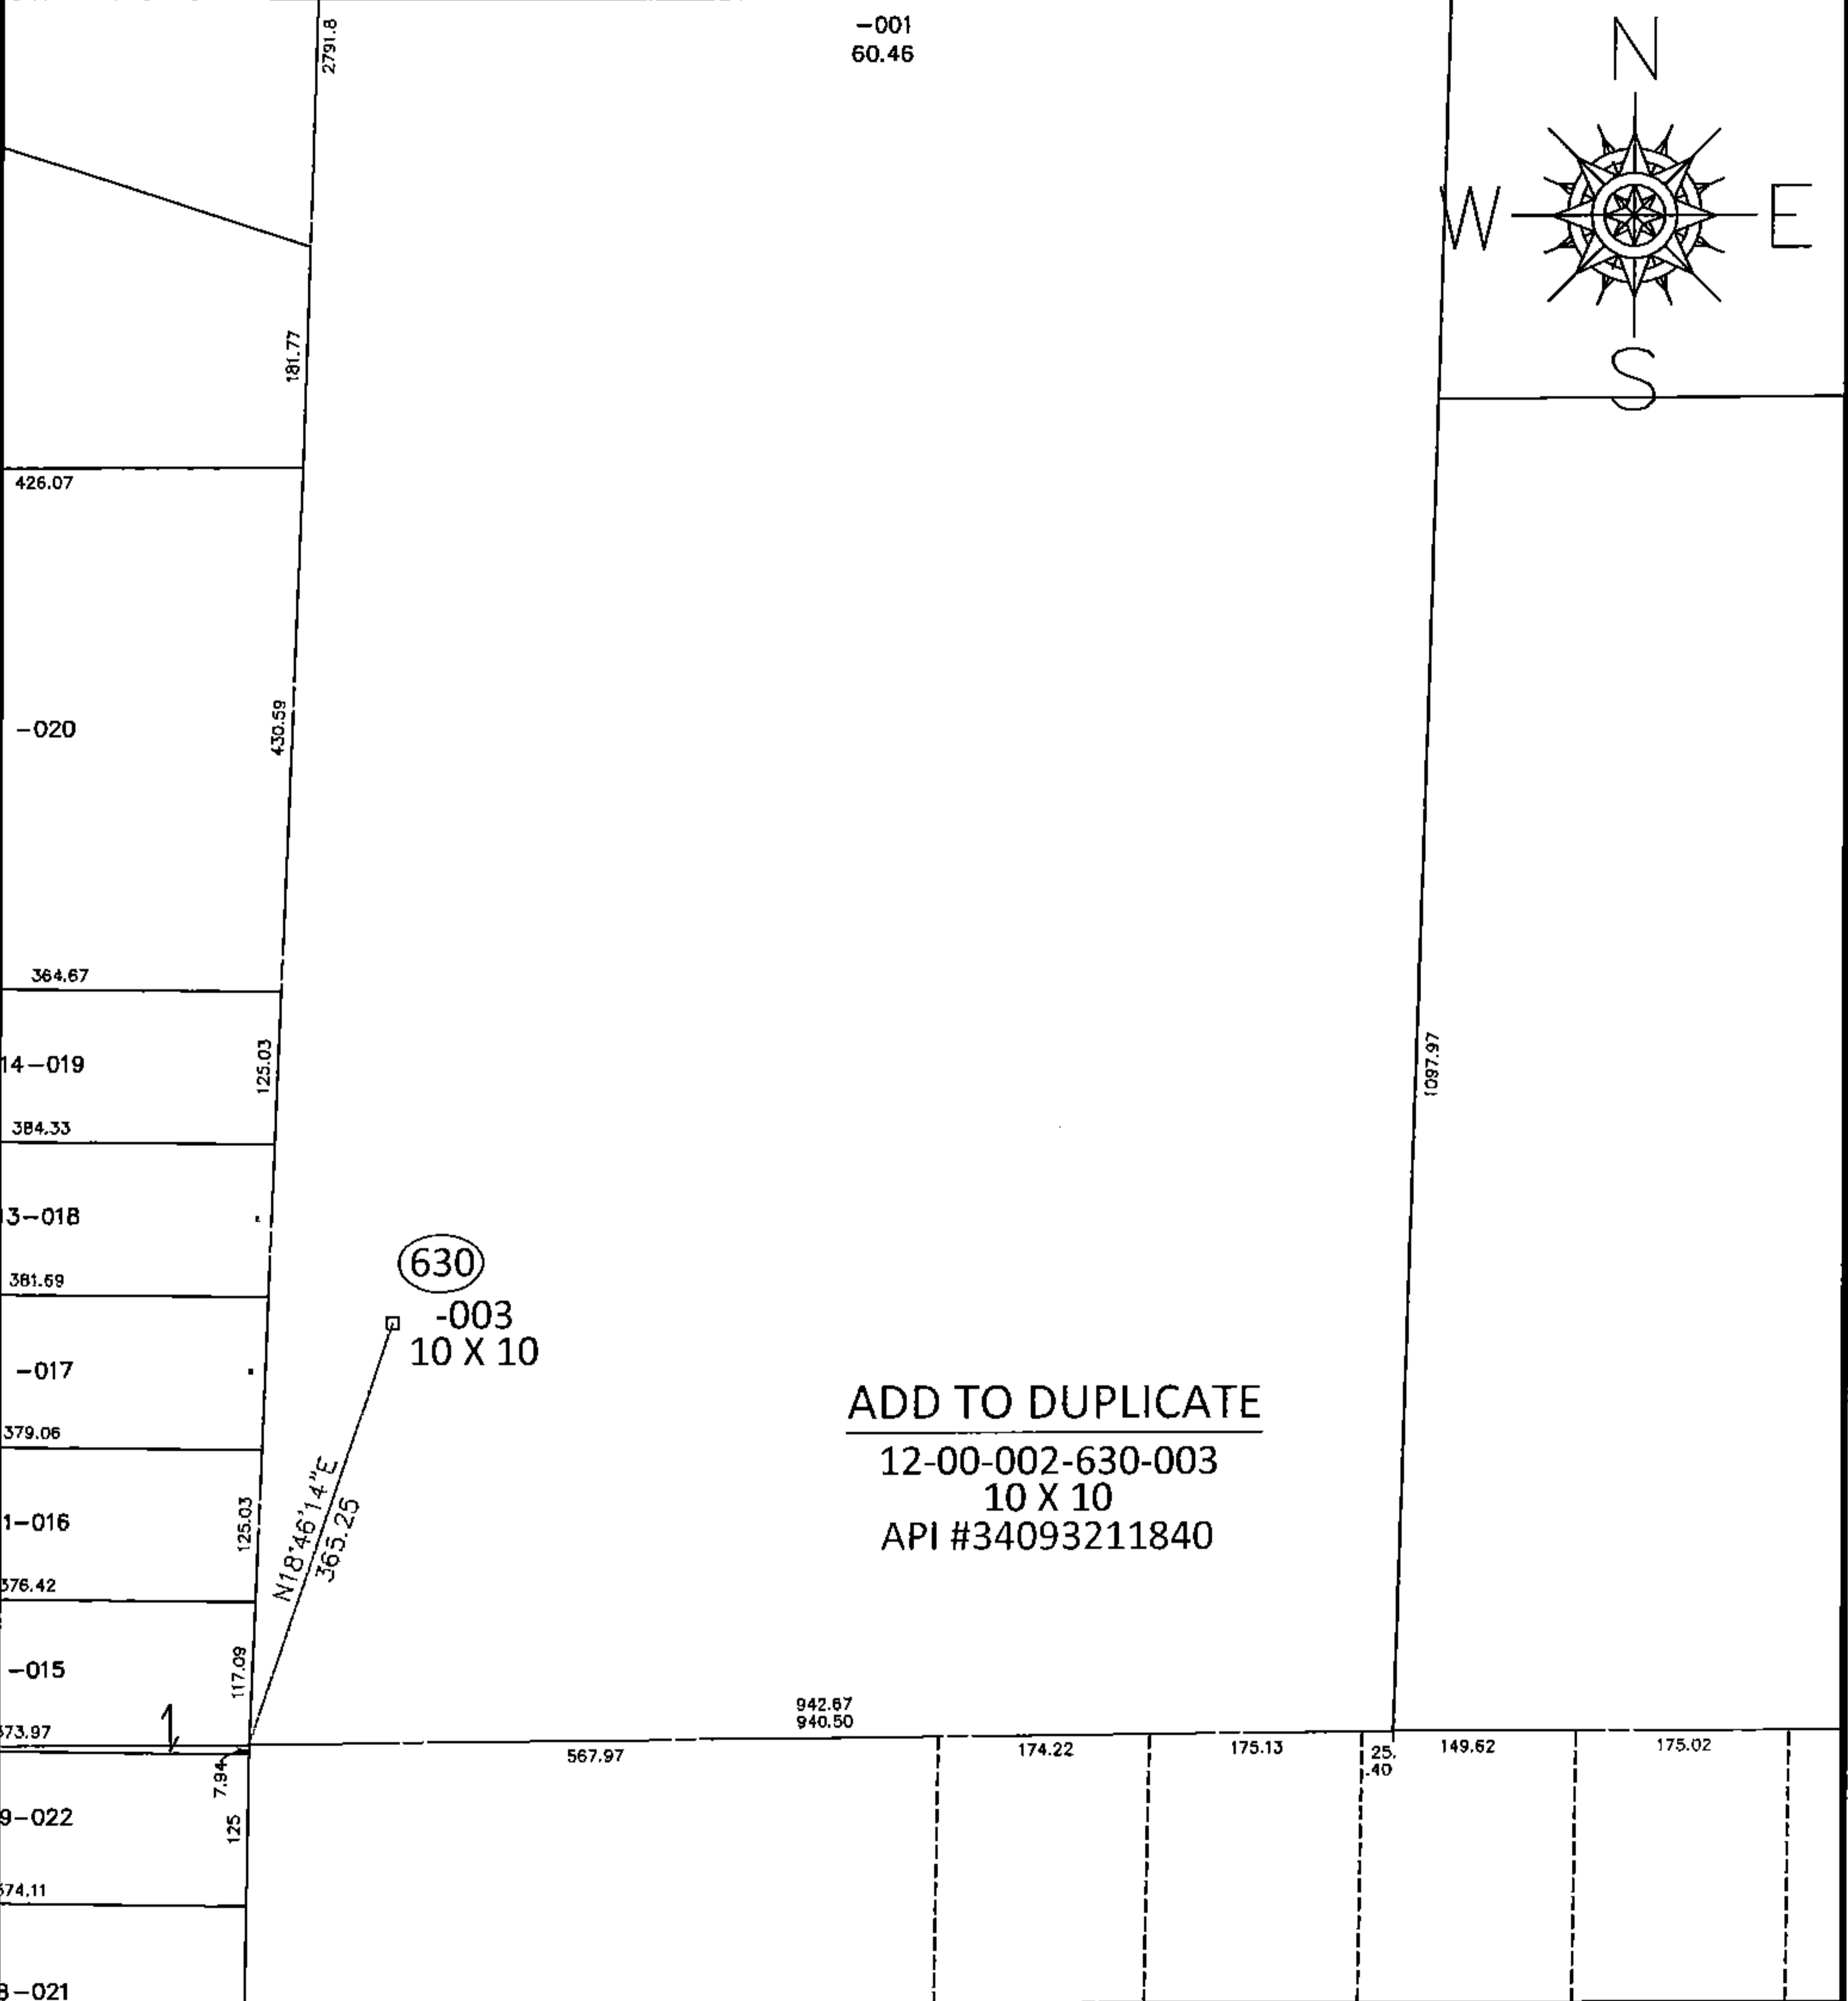


ADD TO DUPLICATE

12-00-002-630-003

10 X 10

API #34093211840

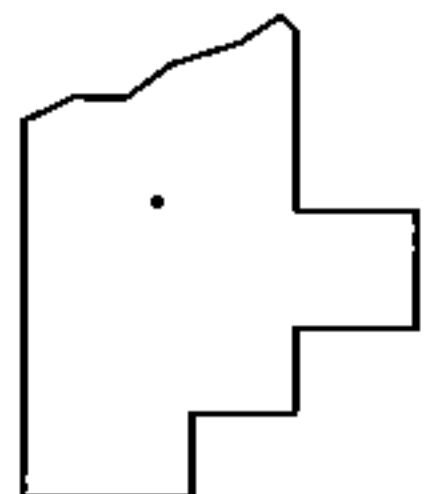

SPLITS/DEEDS PROCESSED

LORAIN COUNTY TAX MAP DEPARTMENT
226 MIDDLE AVE. ELYRIA, OHIO

SURVEYED BY: _____

CLOSURE: _____

MAP PAGE(S): 12-00-002-A

APPROVED BY: RRM DATE: 7-20-15

SCALE: 1"=200 PRIOR INST.: _____