


PARENT PARCEL: 06-26-007-102-020 & -023

CHILD PARCEL: XX-XX-XXX-XXX-XXX


STARTING POINT: XXXXXX

15-03253-C

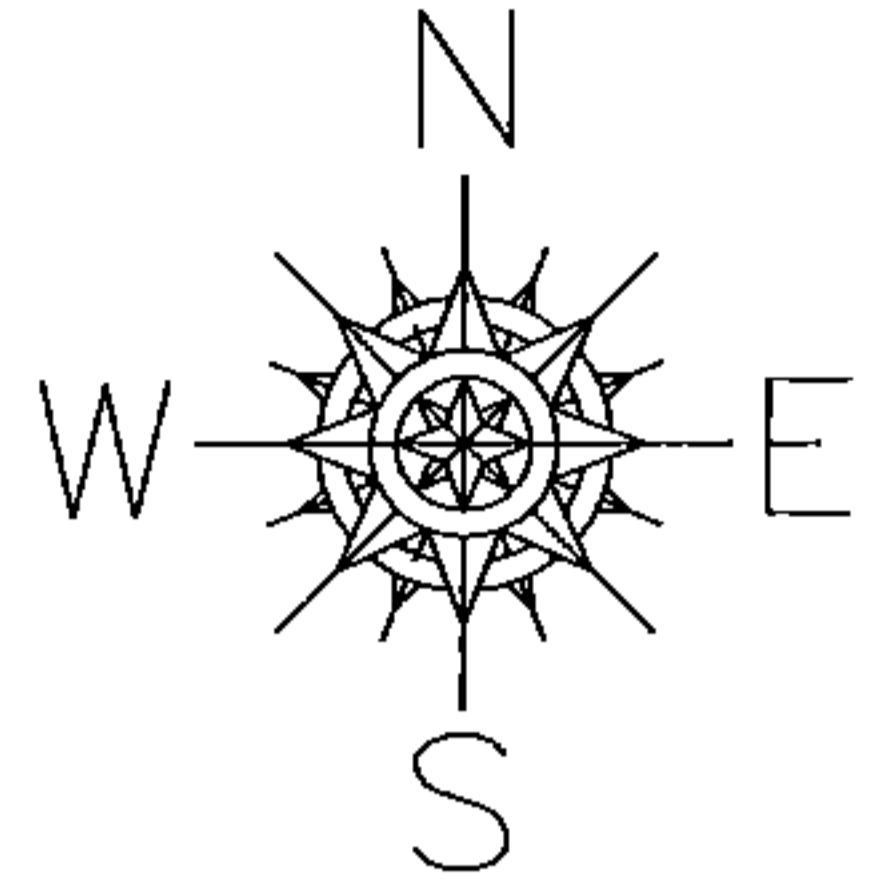

MAP CORRECTION ONLY

13TH ST. 66'

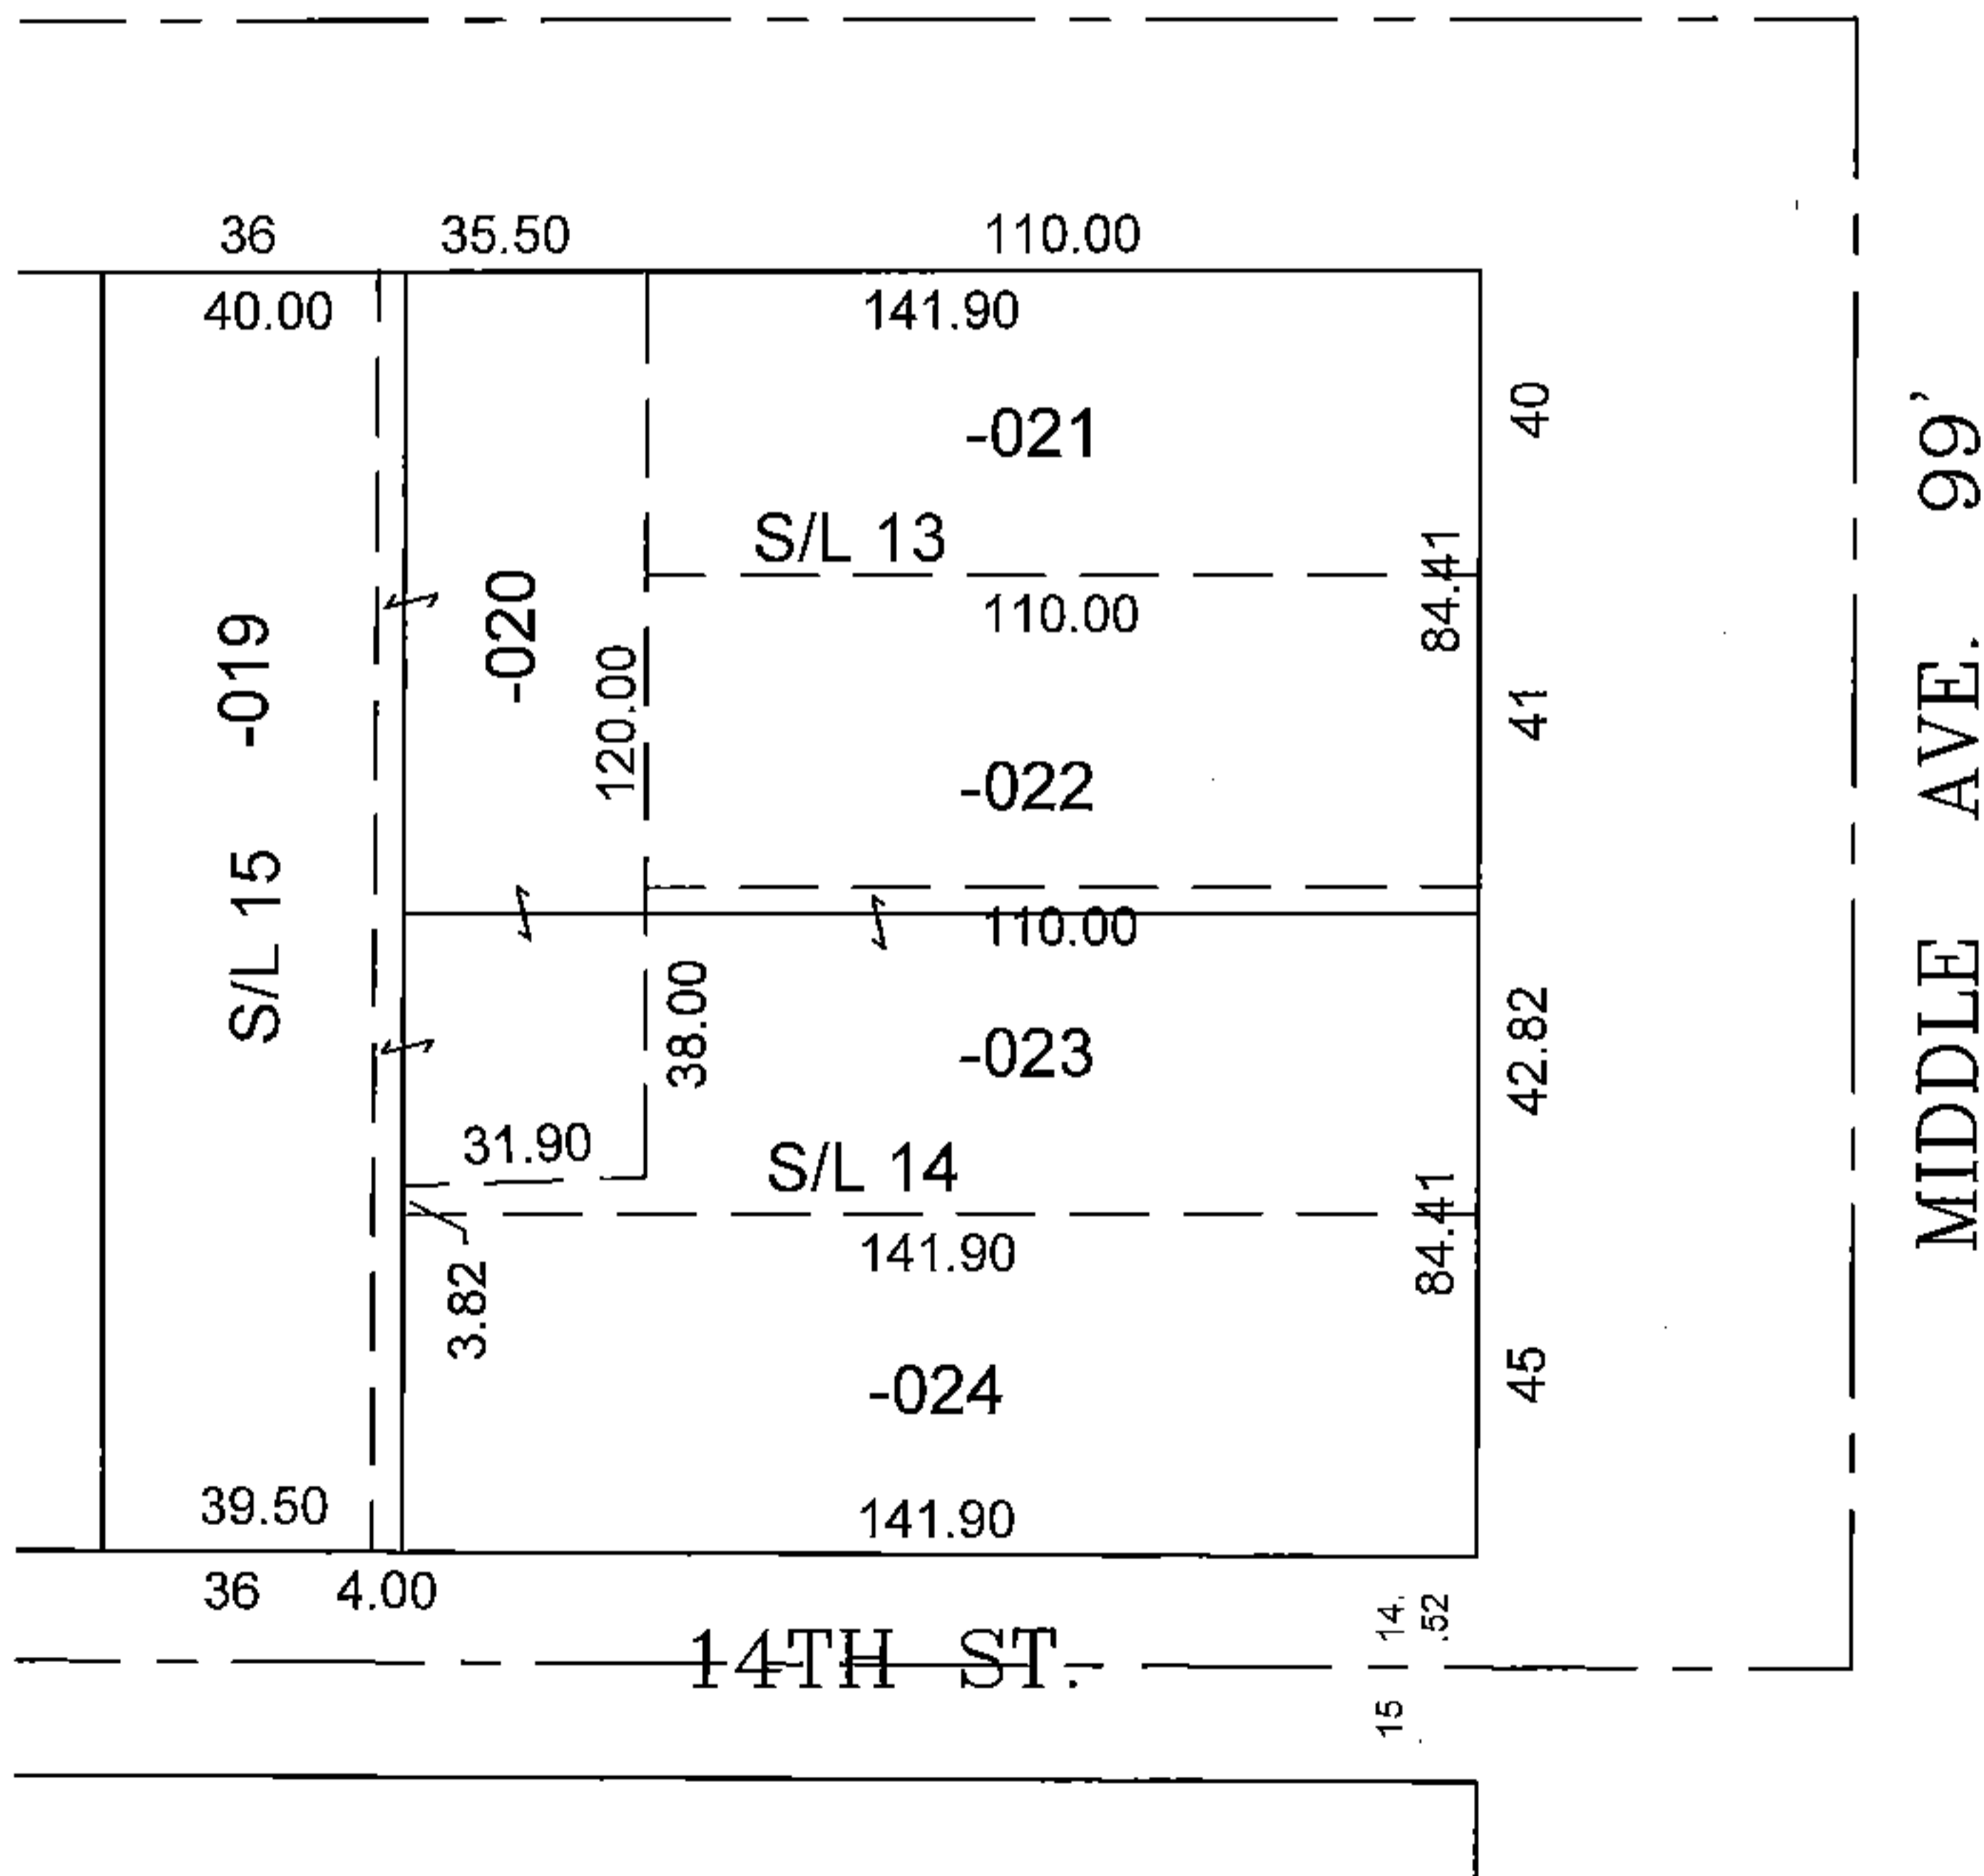

SPLITS/DEEDS PROCESSED

LORAIN COUNTY TAX MAP DEPARTMENT
226 MIDDLE AVE. ELYRIA, OHIO

SURVEYED BY: NA

CLOSURE: NA

MAP PAGE(S): 06-26-007

APPROVED BY: TJS DATE: 7/20/15

SCALE: 1"= 50' PRIOR INST.: DV 1399/821