


PARENT PARCEL: 12-00-022-000-034


CHILD PARCEL: 12-00-022-630-008

STARTING POINT: _____

15-03254-A

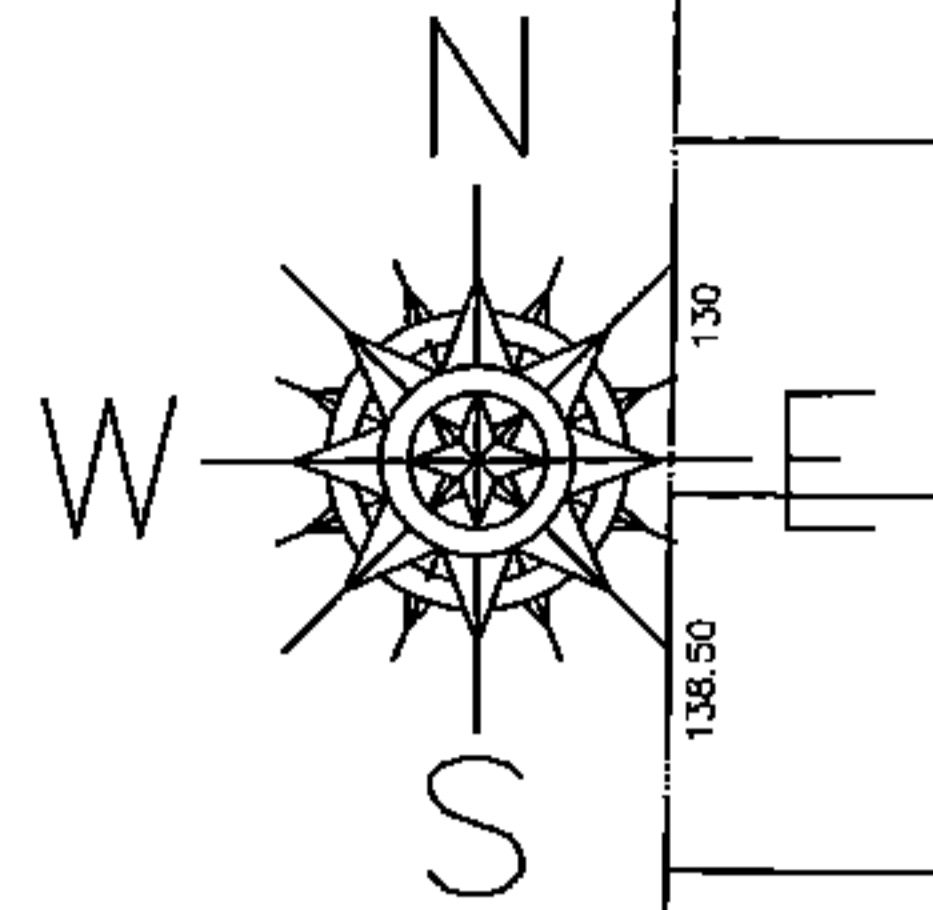


-034
96.69

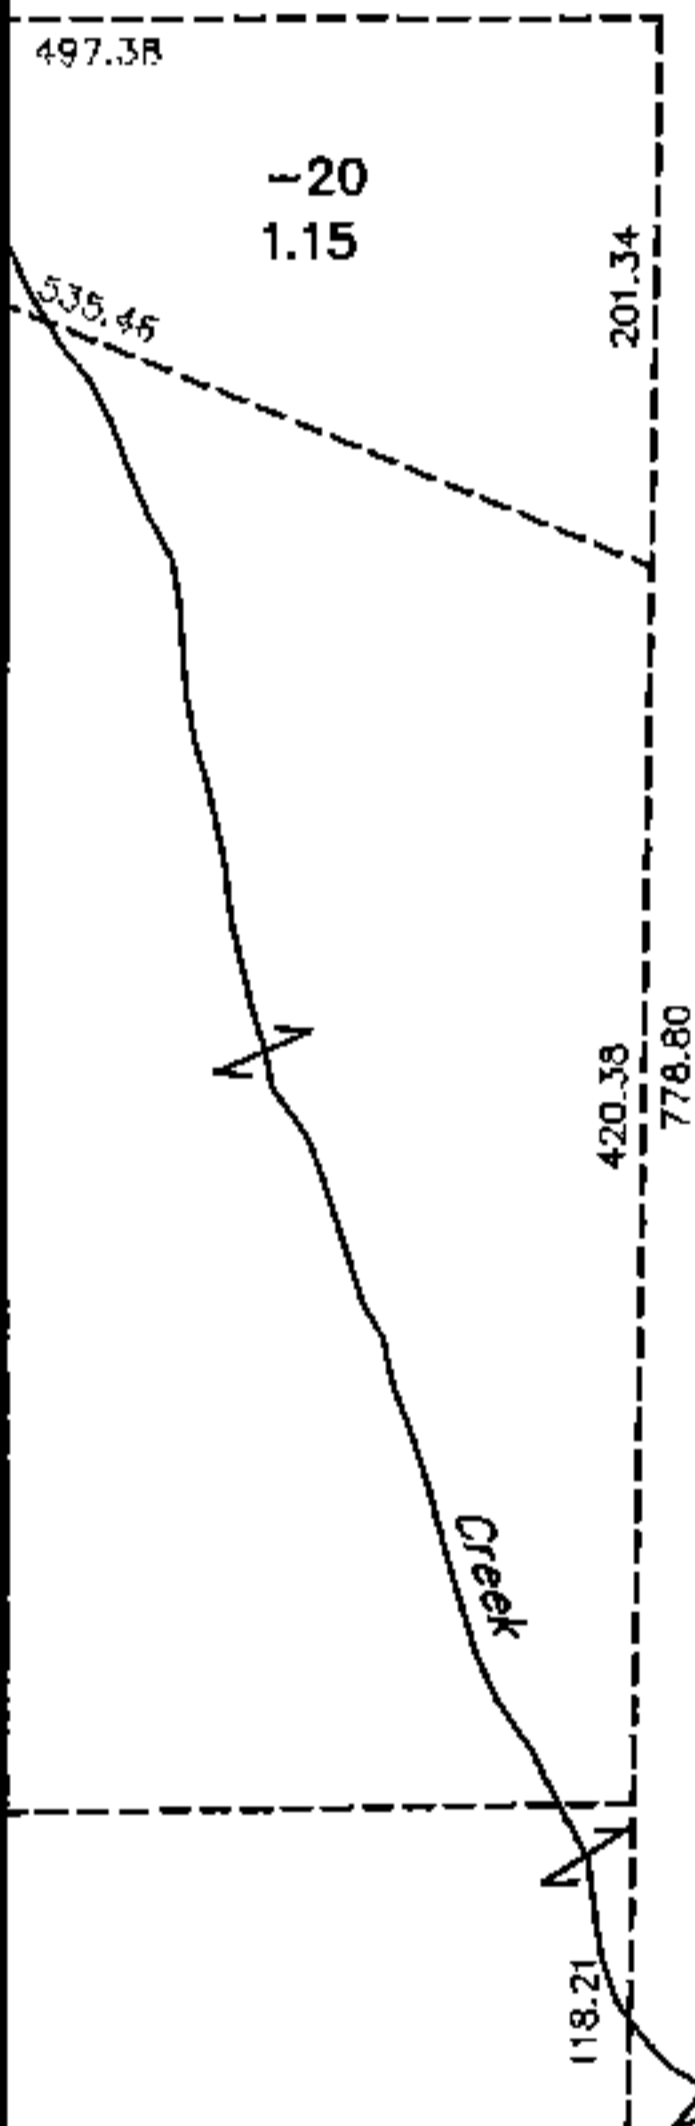

ADD TO DUPLICATE

12-00-022-630-008
10 X 10
API #34093211480

(630)
-008
10 X 10

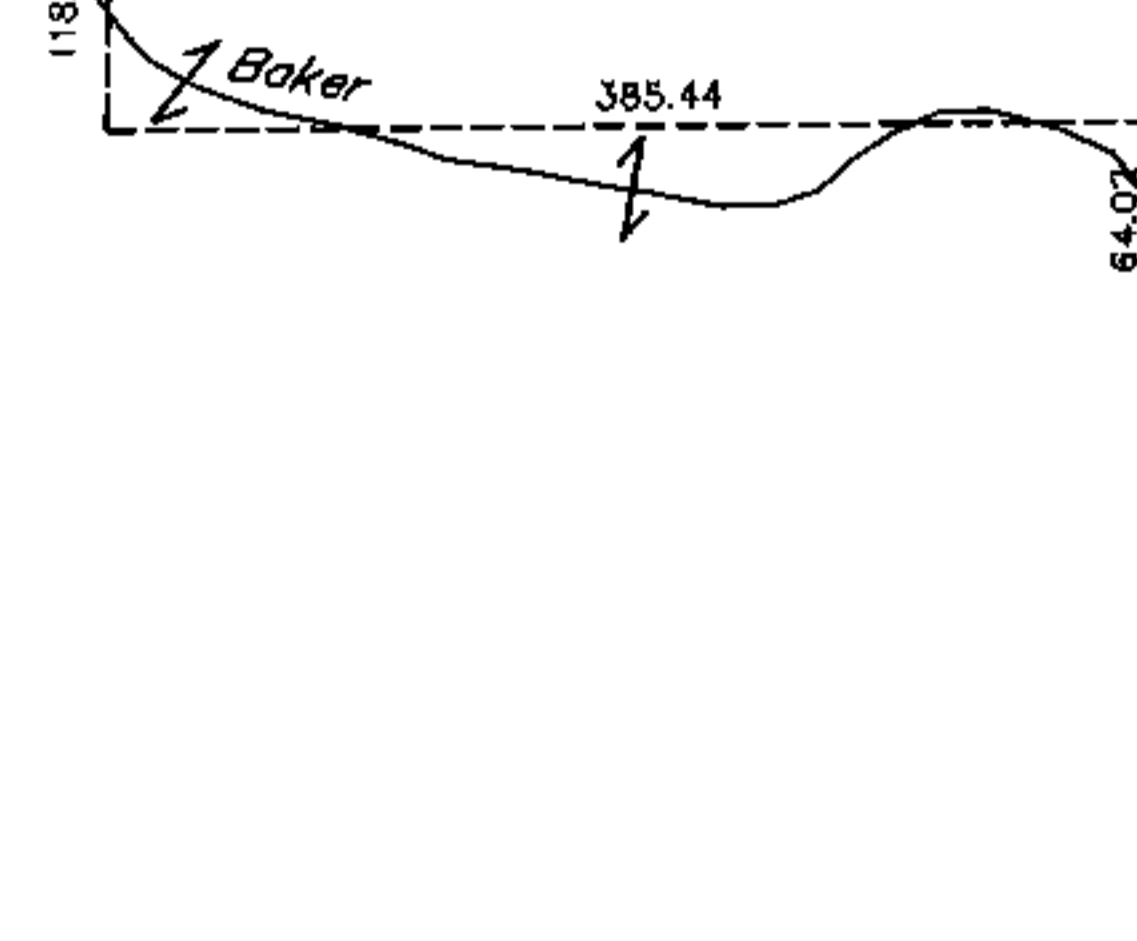



N41°34'43"W
535.96

782.76
558.06

55-024

4/5/16

Pt 12-00-019-900-003

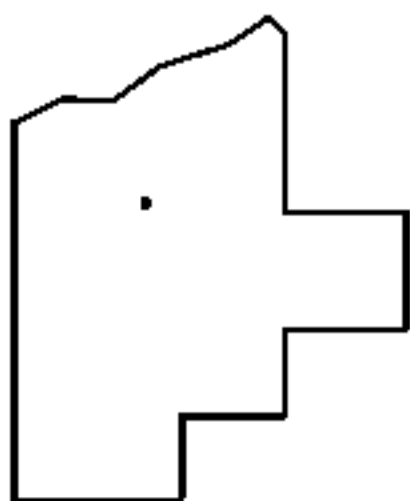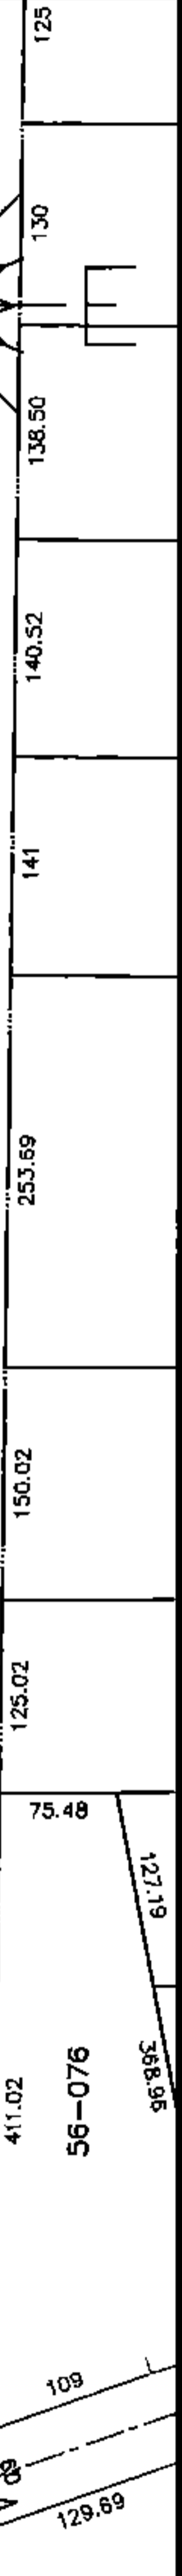

SPLITS/DEEDS PROCESSED

LORAIN COUNTY TAX MAP DEPARTMENT
226 MIDDLE AVE. ELYRIA, OHIO

SURVEYED BY: _____
CLOSURE: _____
MAP PAGE(S): 12-00-022-B
APPROVED BY: RRM DATE: 7-20-15
SCALE: 1"= 200 PRIOR INST.: _____