
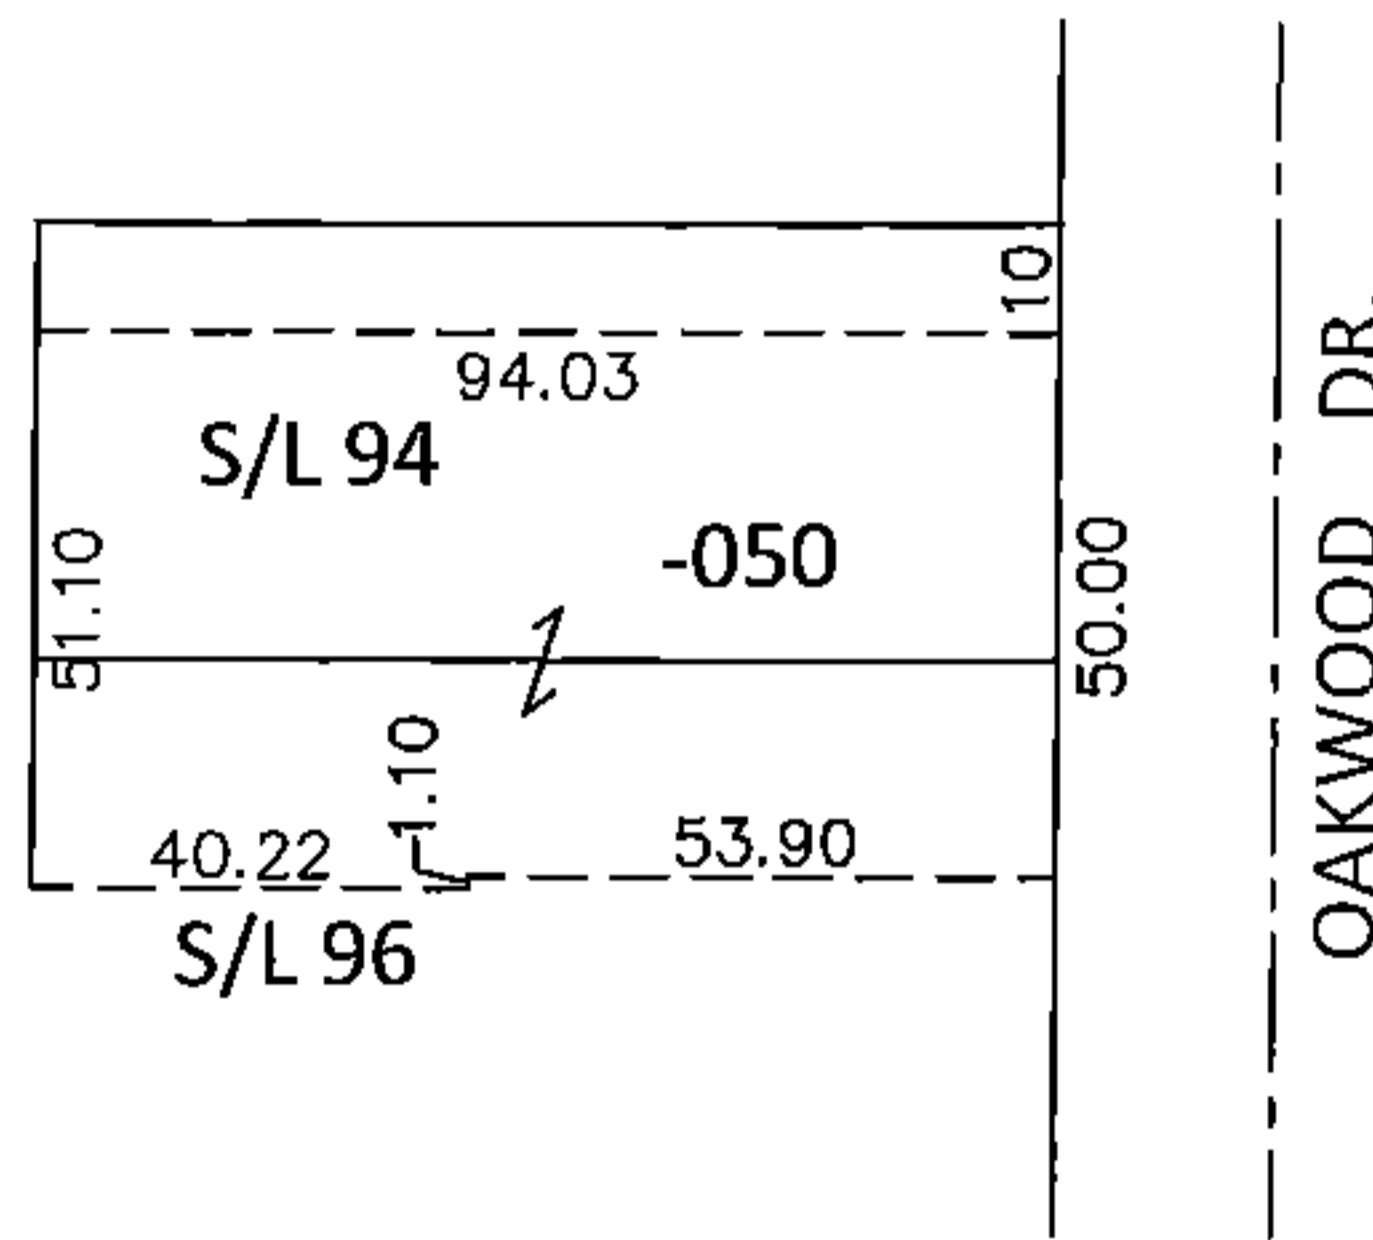


PARENT PARCEL: 04-00-030-130-050

CHILD PARCEL: _____


STARTING POINT: NORTHEAST CORNER OF S/L 94 IN AVONDOVER BEACH SUB.(VOL.11 PG.27)

15-03264-D

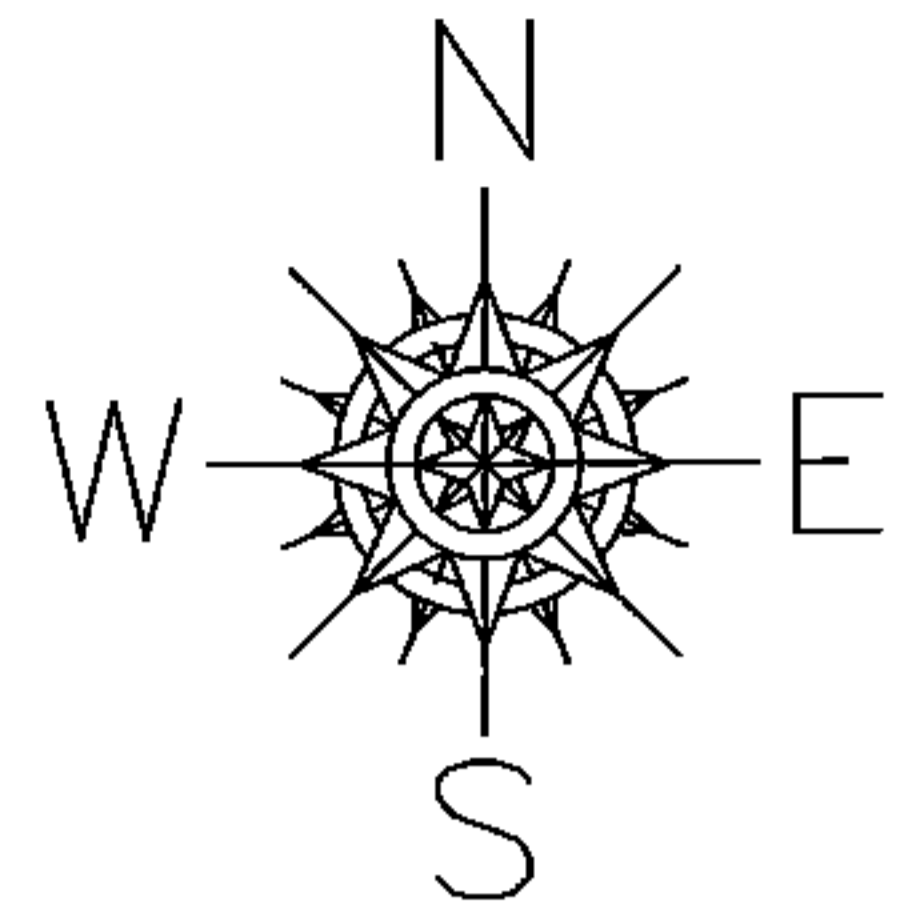

DEPTH CORRECTION

04-00-030-130-050
94.12
50 X 94 IRR
PER SURVEY BY W. BARBOSA

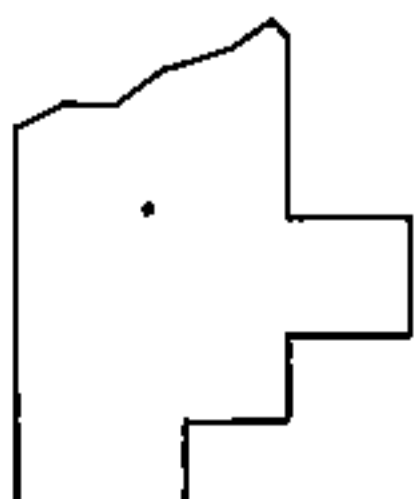

SPLITS/DEEDS PROCESSED

LORAIN COUNTY TAX MAP DEPARTMENT
226 MIDDLE AVE. ELYRIA, OHIO

SURVEYED BY: WILFREDO BARBOSA

CLOSURE: .01:10,000

MAP PAGE(S): 4-00-030-A

APPROVED BY: RRM DATE: 7-28-15

SCALE: 1"= 50' PRIOR INST.: 20020837940