

PARENT PARCEL: ADD TO DUPLICATE

CHILD PARCEL: 02-01-002-106-028

STARTING POINT: XXXXXX

15-03279-V




ADD TO DUPLICATE

02-01-002-106-028

8.00 X 52.50

PER VACATION

ORD. # 127 - 94

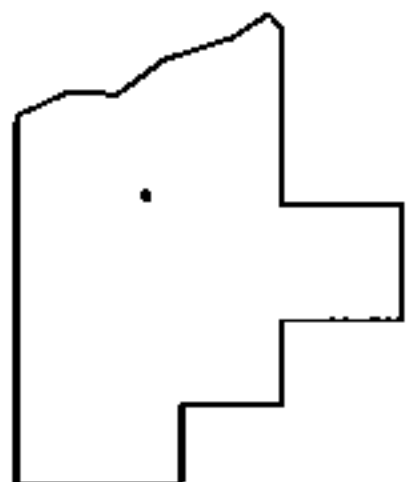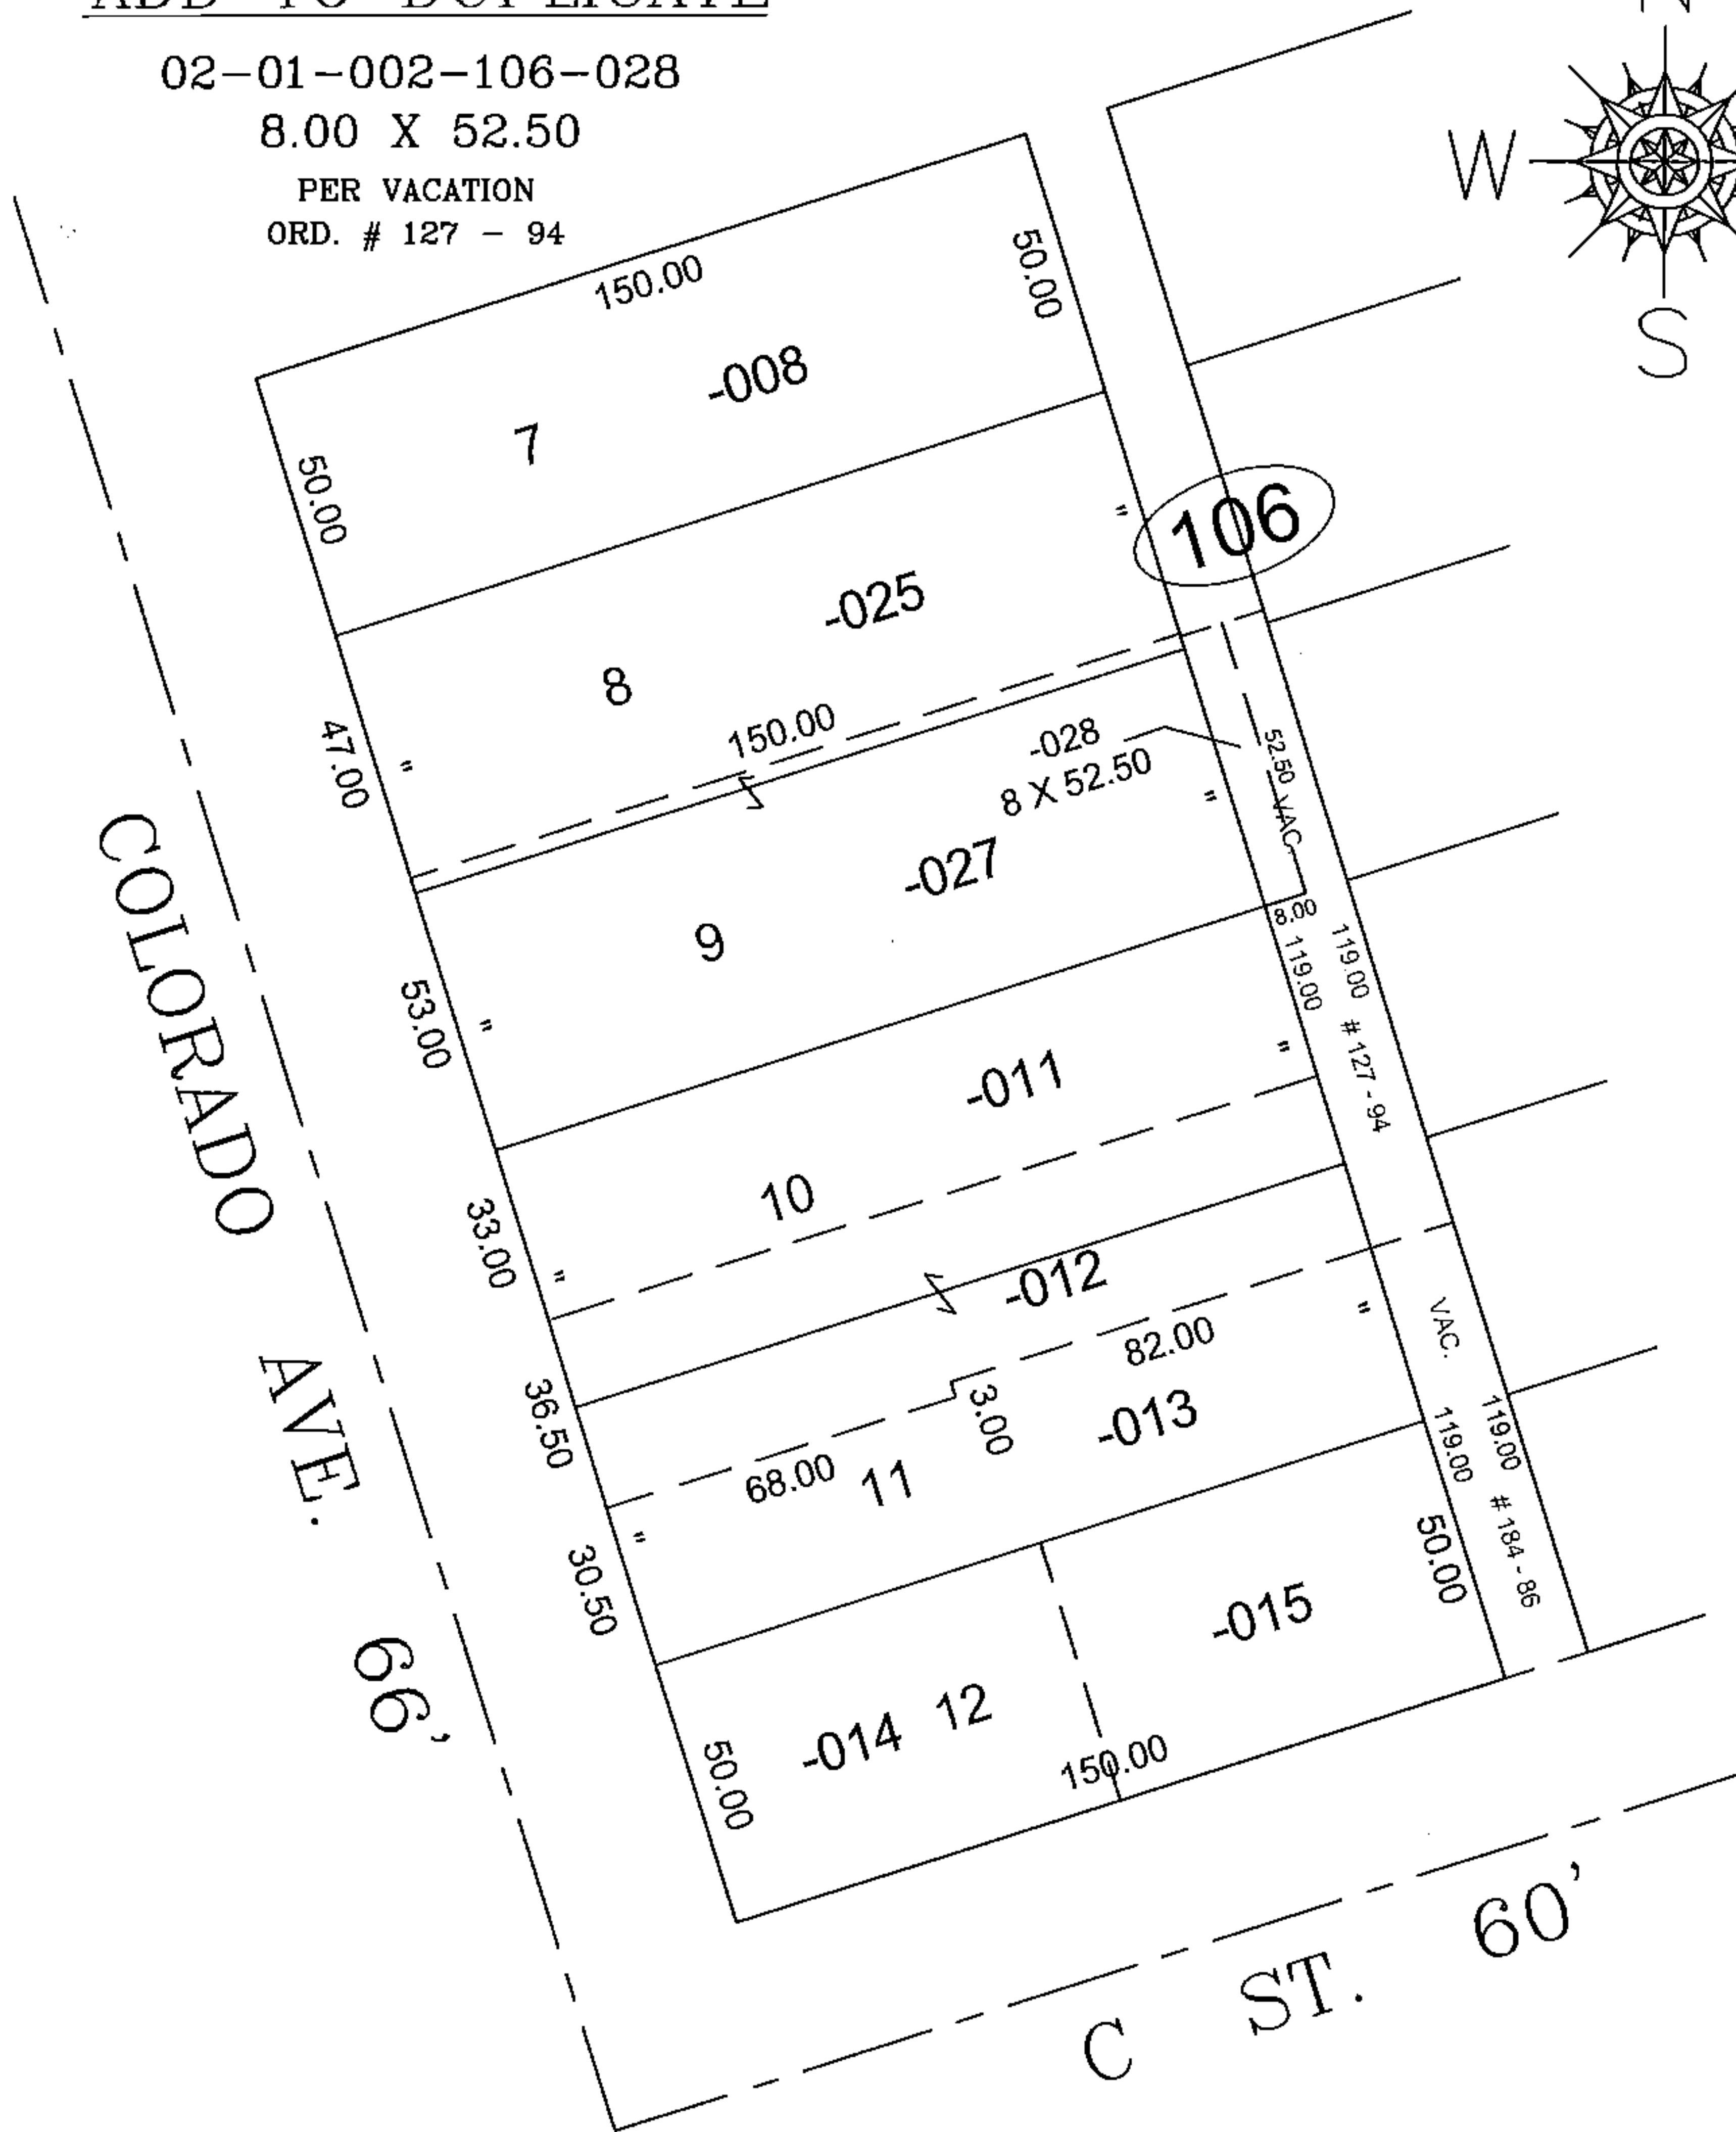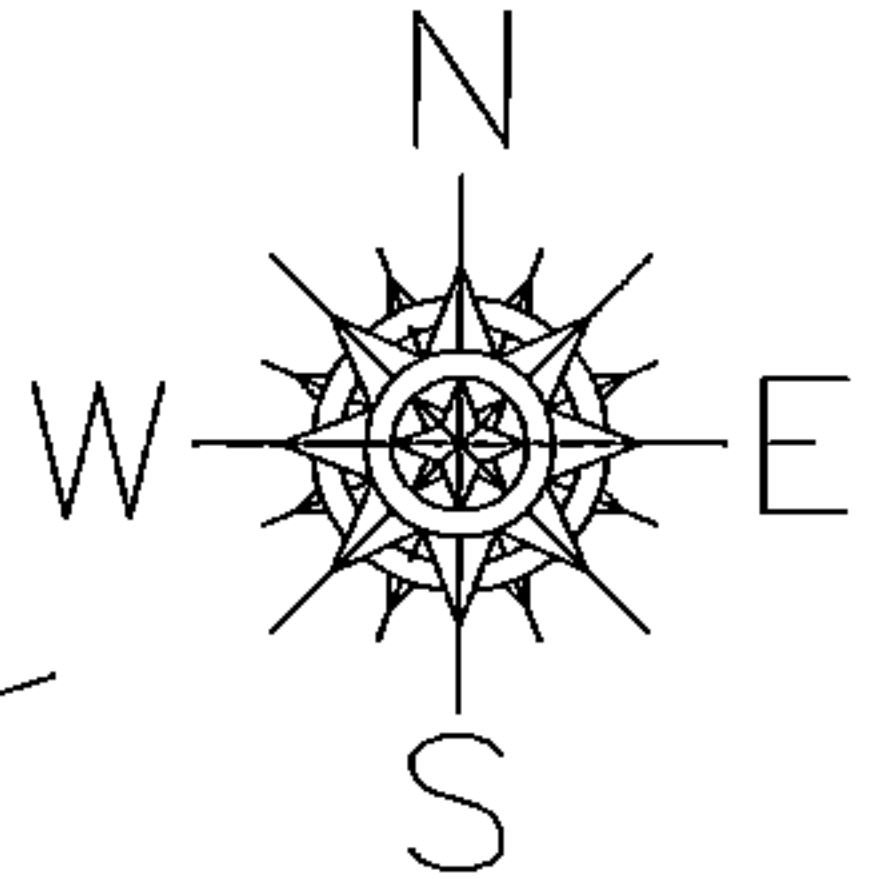

SPLITS/DEEDS PROCESSED

LORAIN COUNTY TAX MAP DEPARTMENT  
226 MIDDLE AVE. ELYRIA, OHIO

SURVEYED BY: NA

CLOSURE: NA

MAP PAGE(S): 02-01-002

APPROVED BY: TJS DATE: 9/23/15

SCALE: 1"= 50' PRIOR INST.: NA