


PARENT PARCEL: ADD TO DUPLICATE

CHILD PARCEL: 02-02-012-104-104


STARTING POINT: N.W. CORNER OF S/L 30

15-03294-A

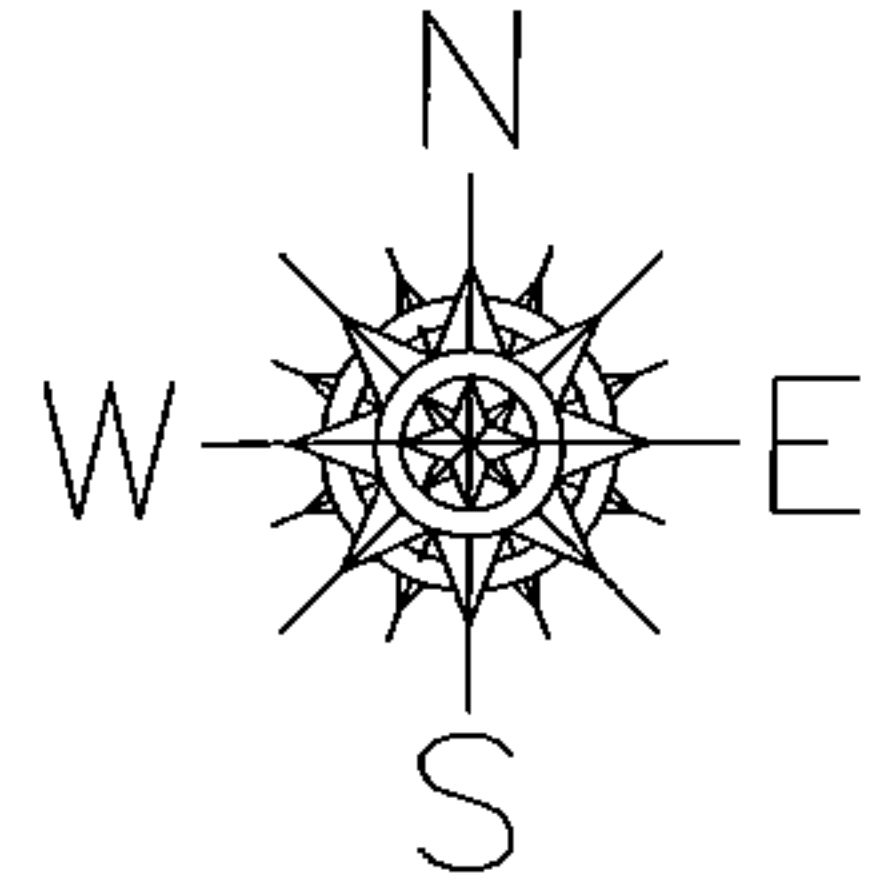

104

-104
0.06 A.

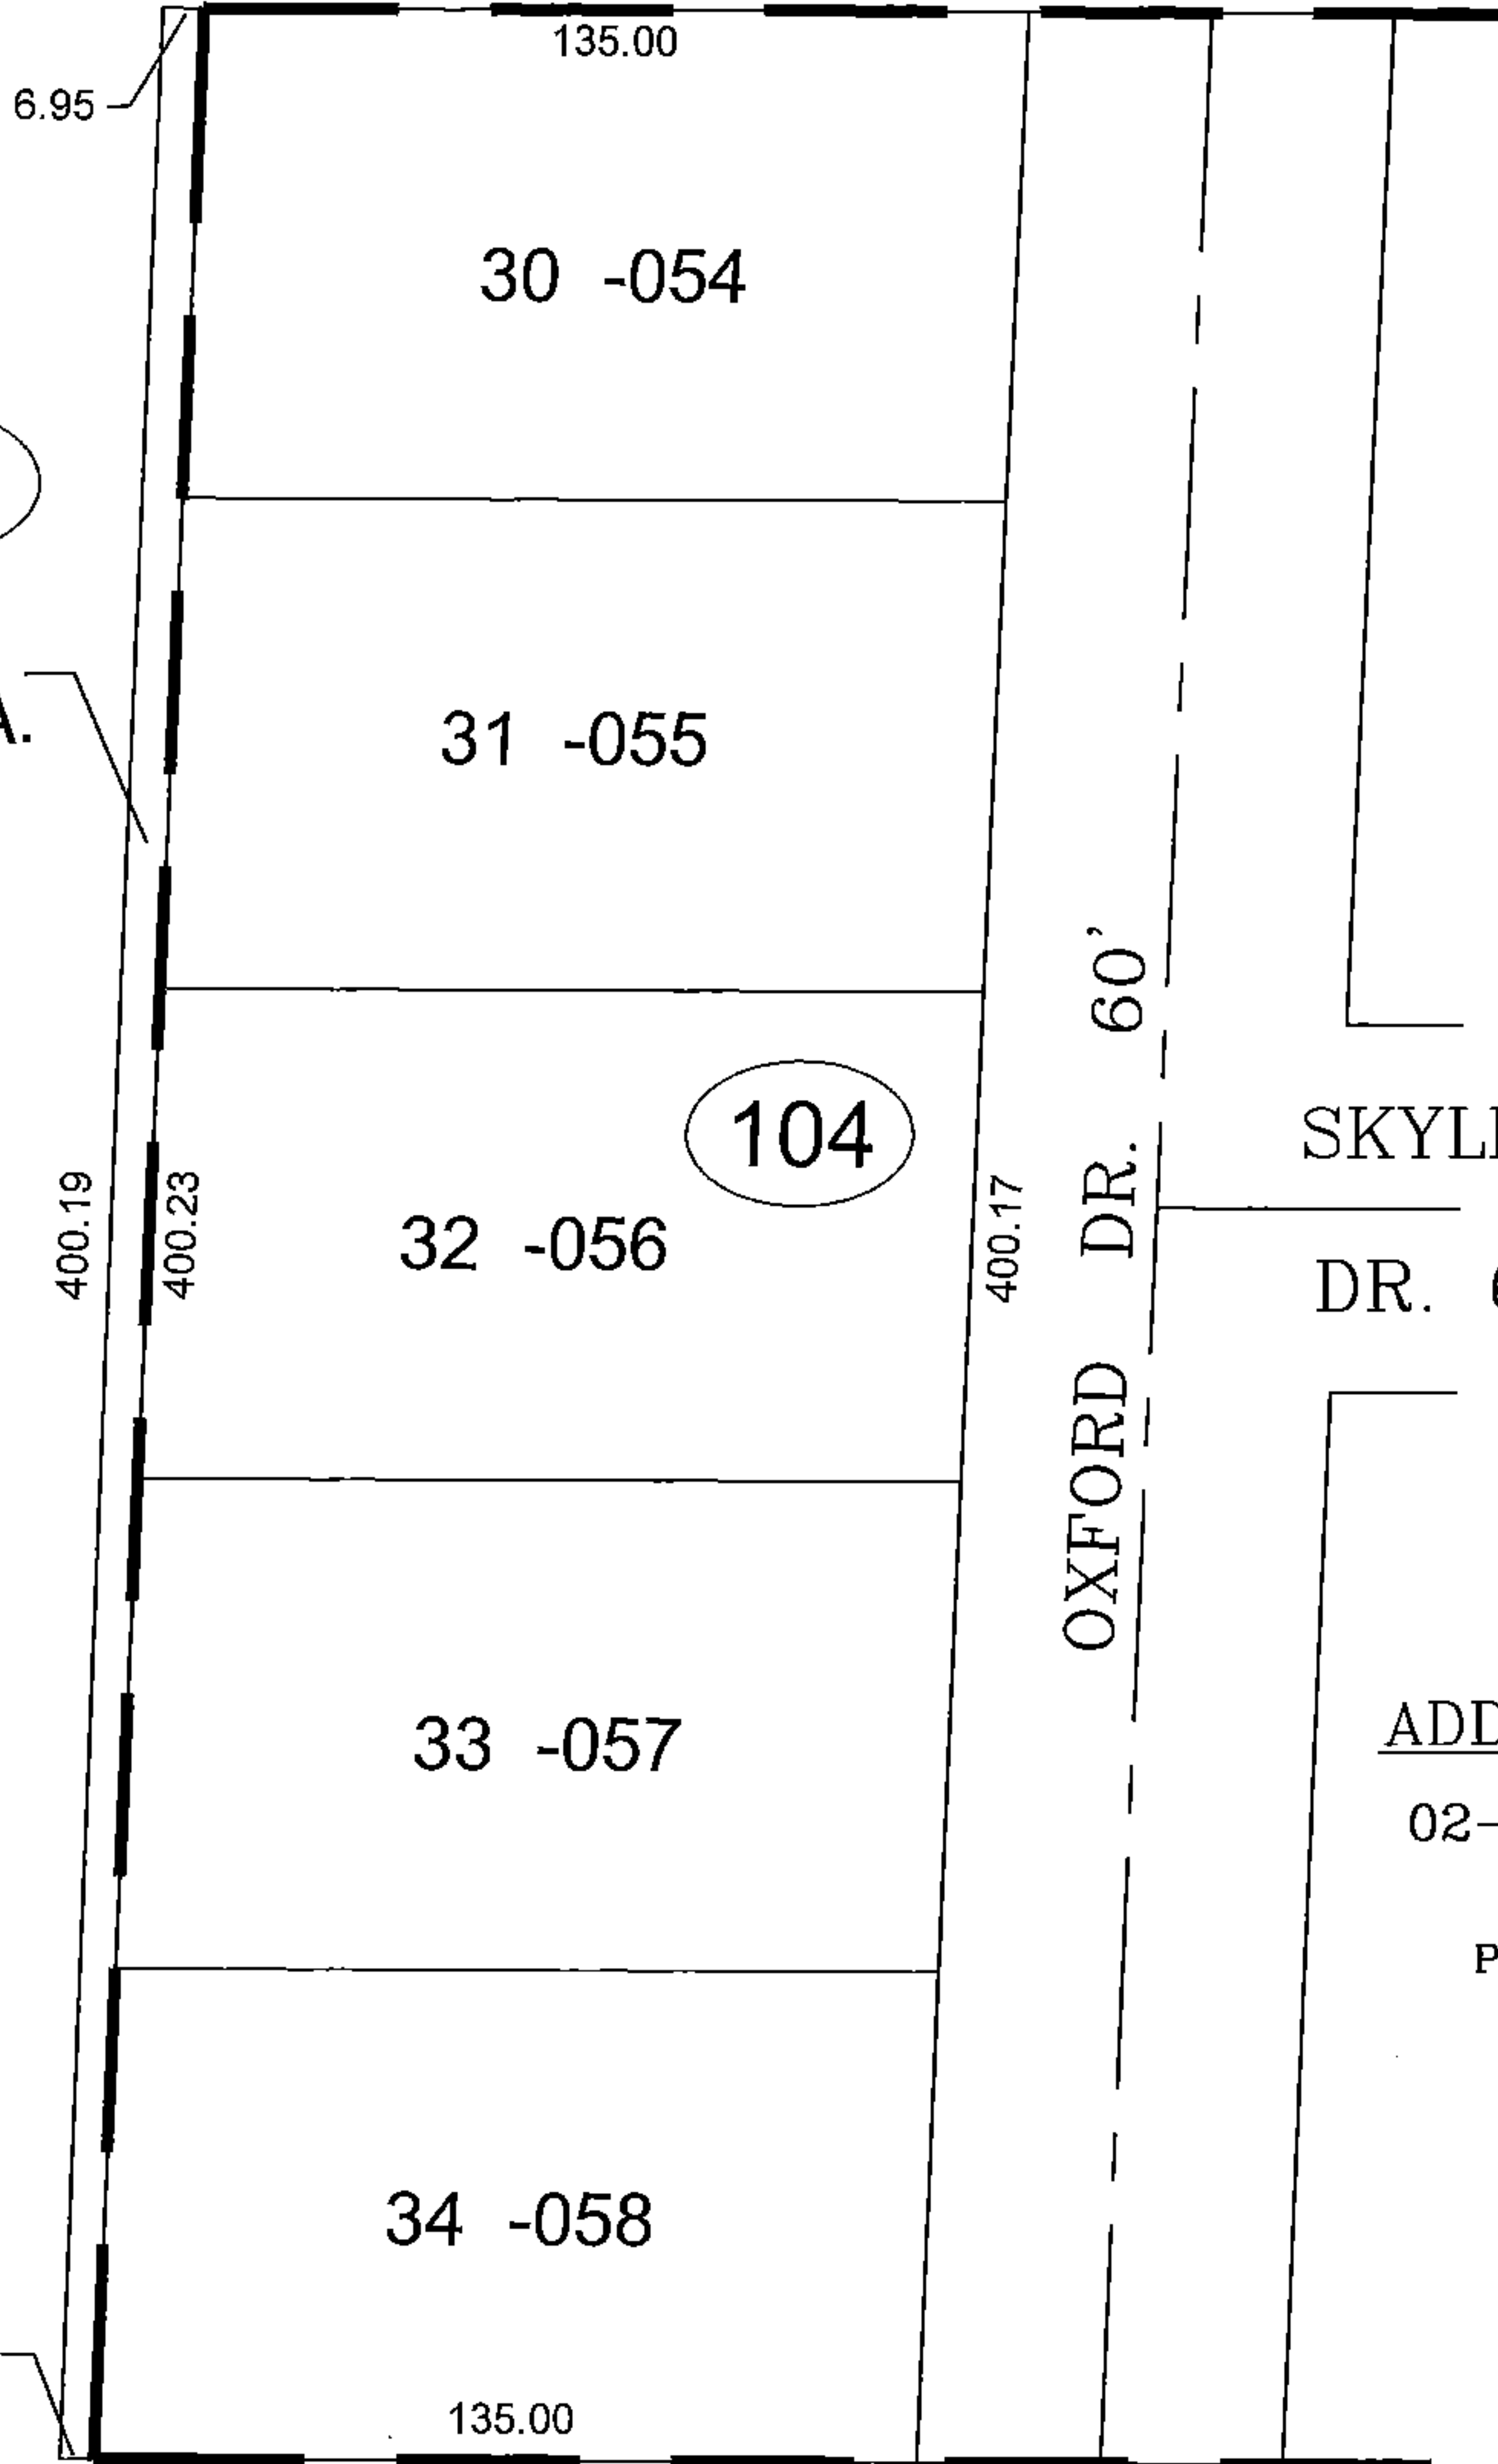


SKYLINE
DR. 60'

ADD TO DUPLICATE

02-02-012-104-104

0.06 A.

PER PV. 15 PG. 34

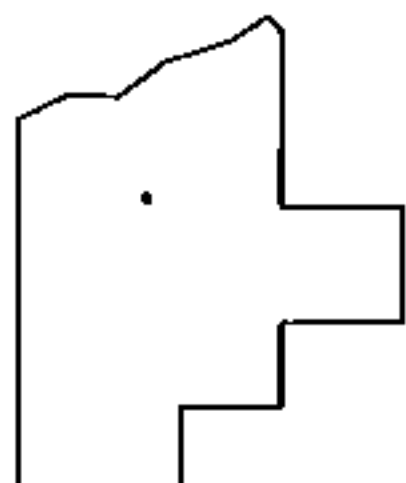

SPLITS/DEEDS PROCESSED

LORAIN COUNTY TAX MAP DEPARTMENT
226 MIDDLE AVE. ELYRIA, OHIO

SURVEYED BY: RAY E. HOLLIS

CLOSURE: NA

MAP PAGE(S): 02-02-012

APPROVED BY: TJS DATE: 12/10/15

SCALE: 1"= 50' PRIOR INST.: DV XXXX/XXX