


PARENT PARCEL: ADD TO DUP LAND LEASE

CHILD PARCEL: 04-00-030-640-012




STARTING POINT: CENTERLINE OF LAKE RD & NORTH POINT DR

14-03295

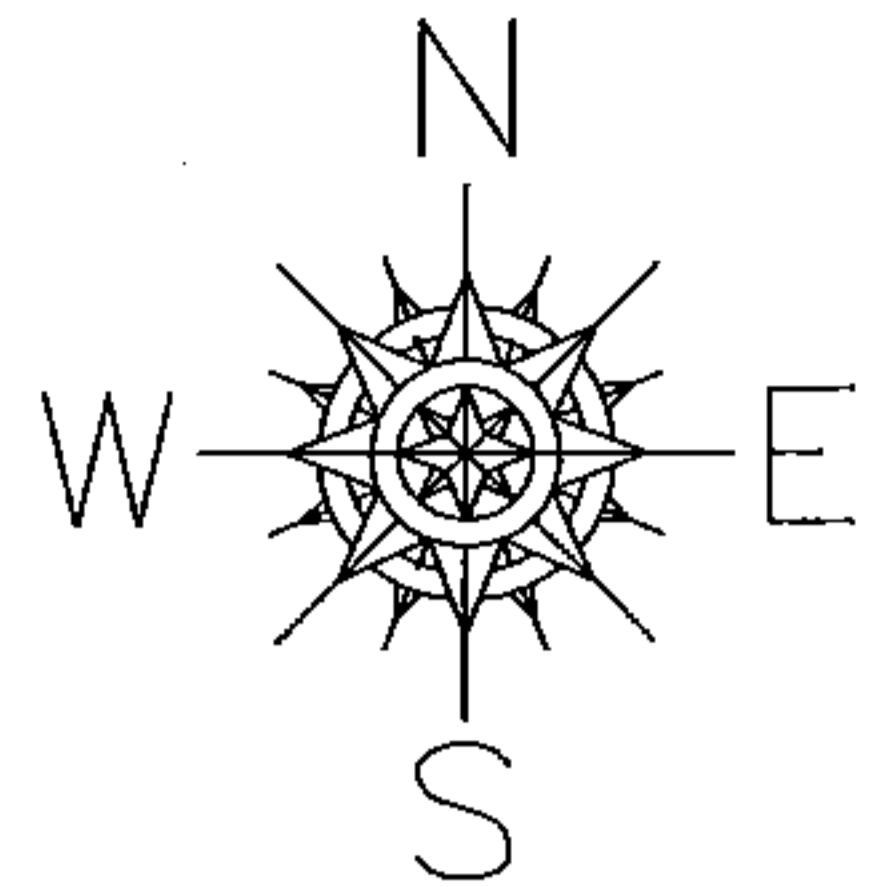

640

ADD TO DUP  
LAND LEASE

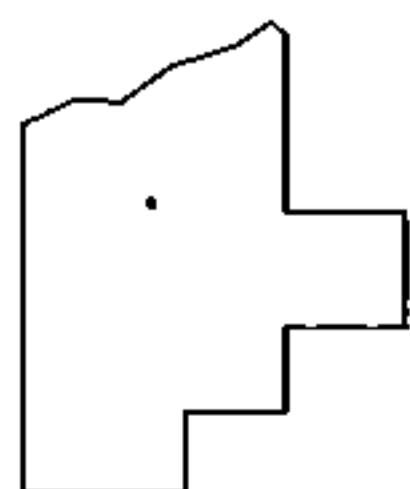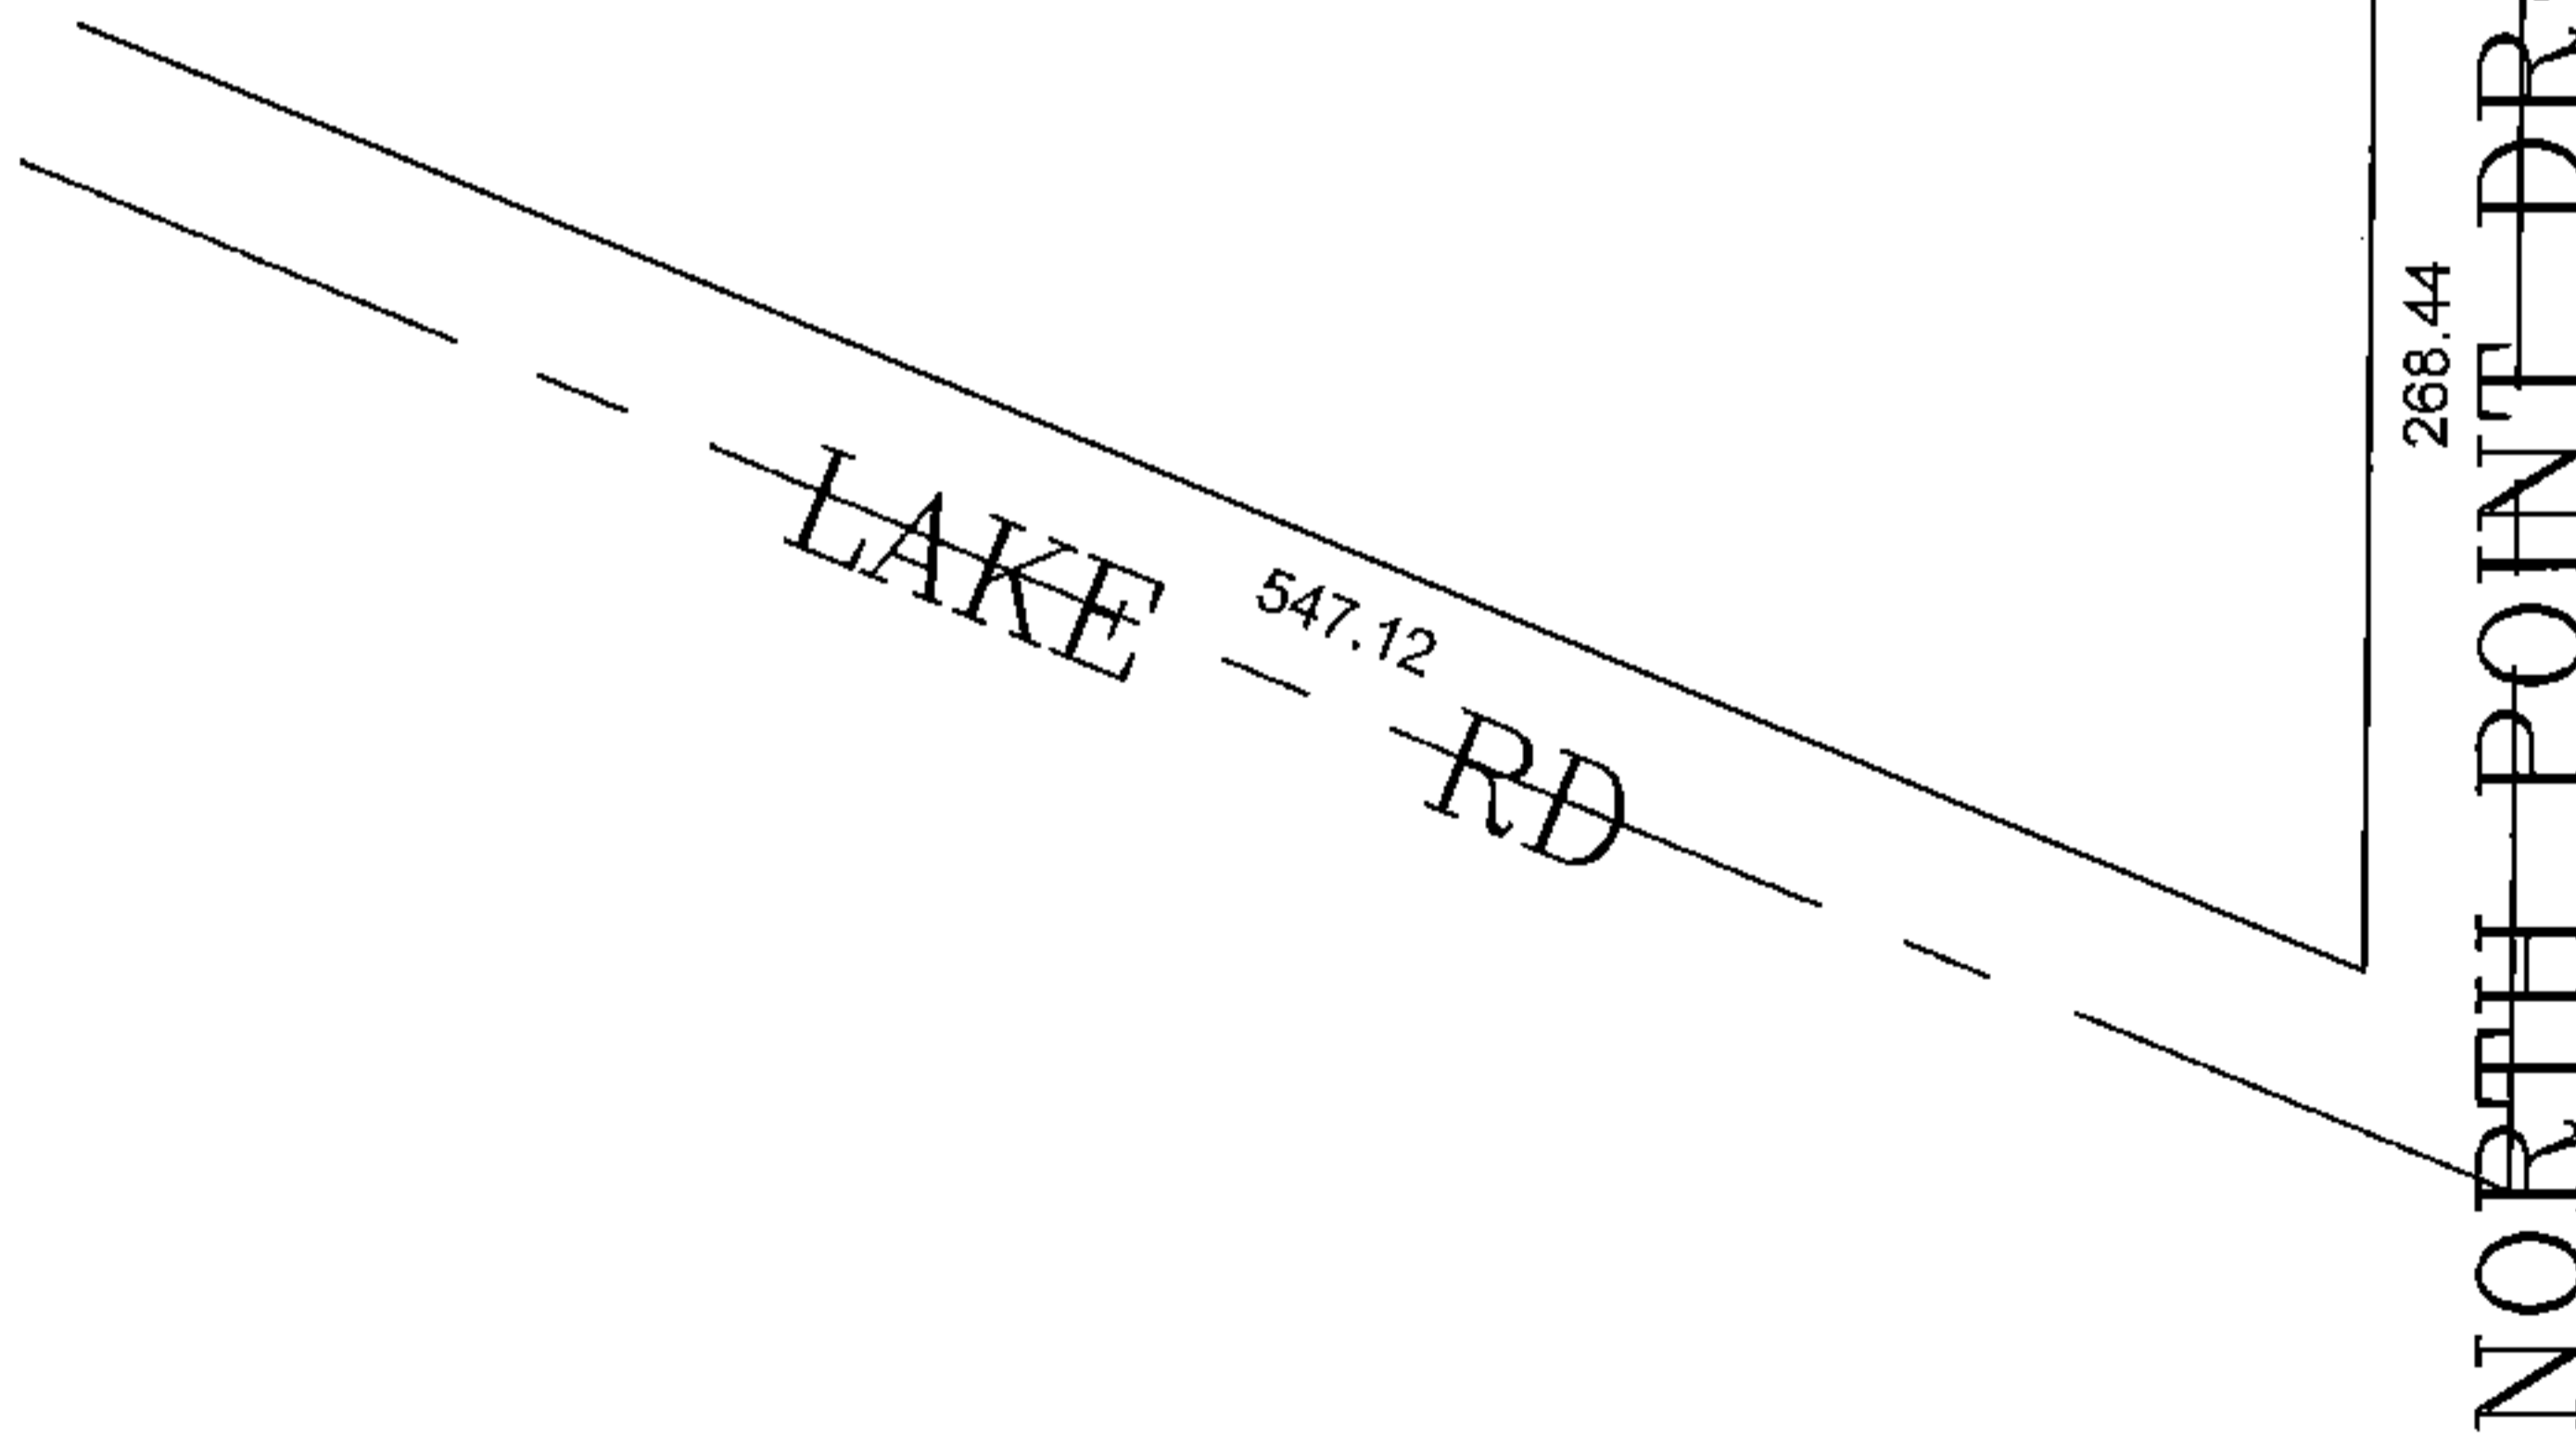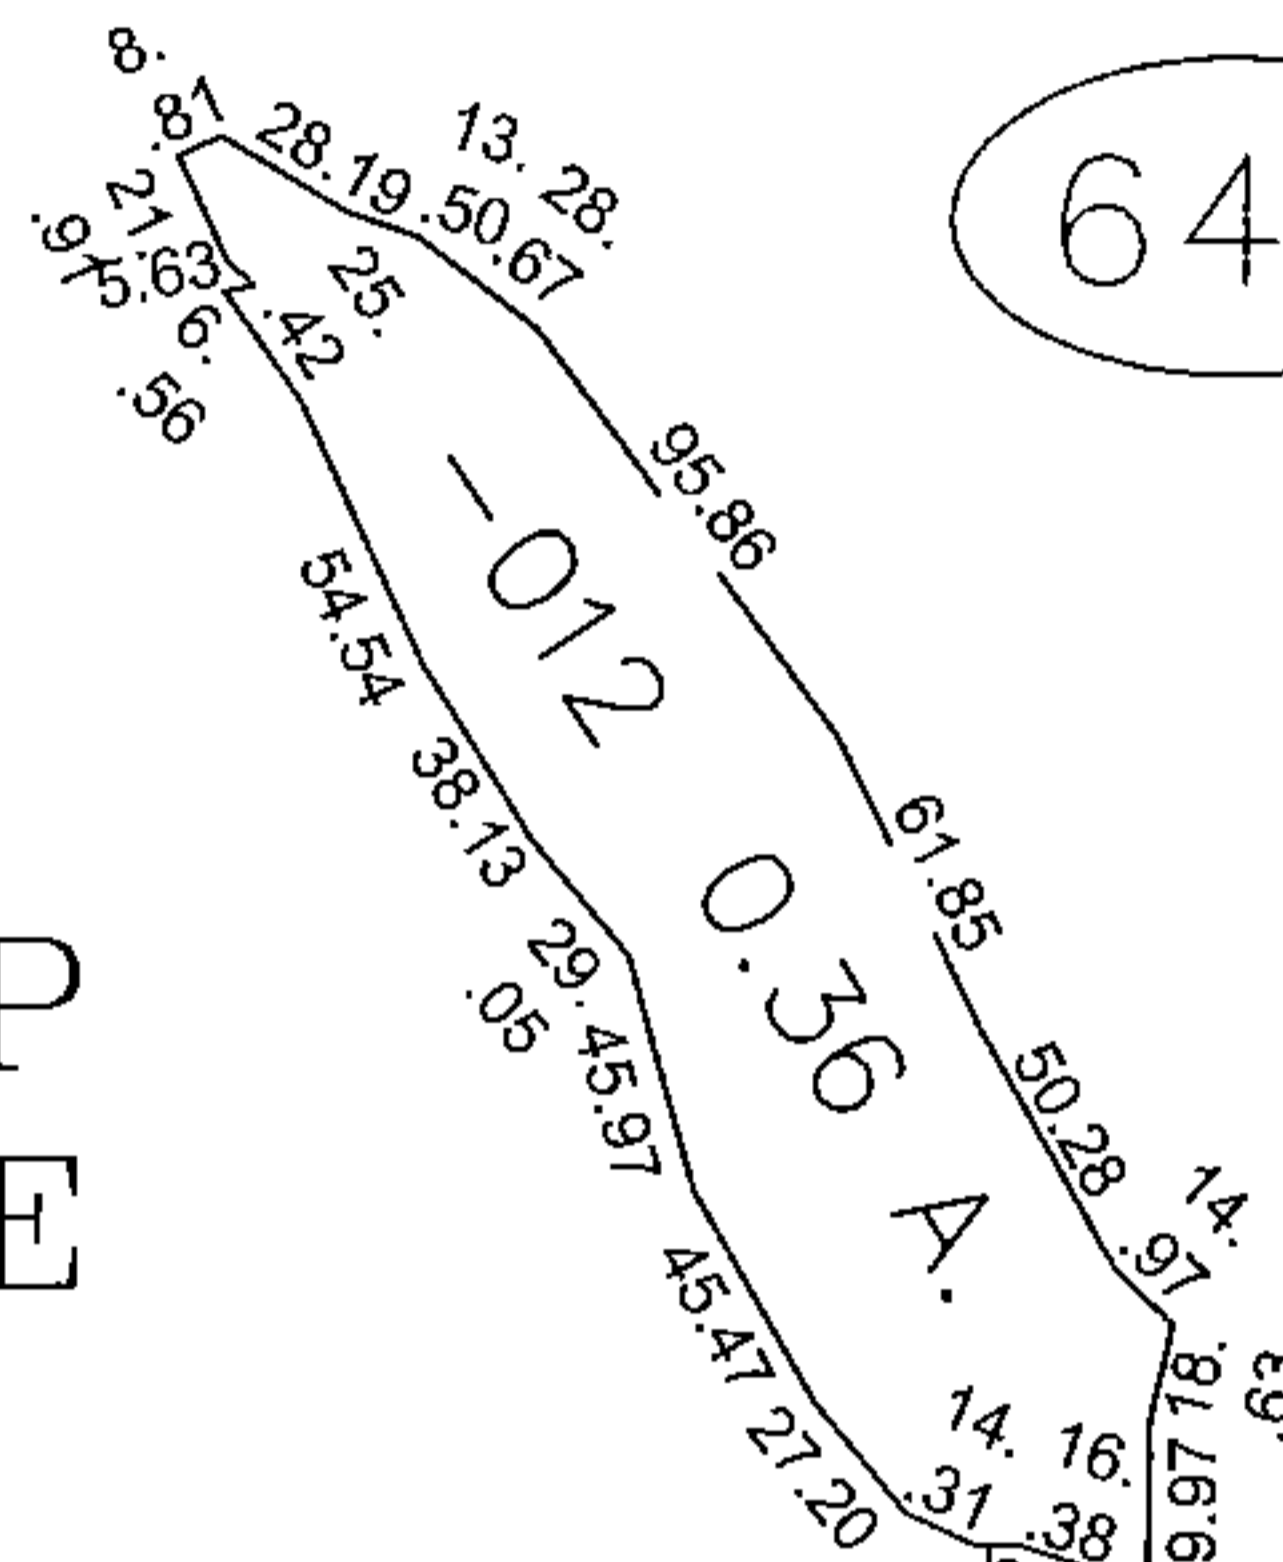

SPLITS/DEEDS PROCESSED

LORAIN COUNTY TAX MAP DEPARTMENT  
226 MIDDLE AVE. ELYRIA, OHIO

SURVEYED BY: AMY KELLY  
CLOSURE: 0.00 : 10,000  
MAP PAGE(S): 04-00-030-A  
APPROVED BY: JAH DATE: 10-16-2014  
SCALE: 1" = 100 PRIOR INSTRUMENT: N/A